



DO NOT SCALE: CONTRACTOR TO CHECK ALL DIMENSIONS AND REPORT ANY OMISSIONS OR ERRORS

NOTES


1. ALL LEVELS IN MILLIMETRES UNLESS STATED OTHERWISE
2. CONCEPT SITE LAYOUT PROVIDED BY RIMINGTON LEISURE PARK.
3. SEWER RECORDS OBTAINED FROM NORTHUMBRIAN WATER
4. TOPOGRAPHICAL SURVEY BY TRICAD SOLUTION LTD DRAWING TRI-2678-17 DATED MAY 2019
5. EXACT SEWER DEPTHS, DIAMETERS, ALIGNMENTS, CONDITION AND ASSOCIATED EASEMENTS TO BE CONFIRMED BY ON-SITE INVESTIGATIONS AND SURVEYS
6. ALL NEW PAVEMENT CONSTRUCTION SHALL BE LAID ENSURING GOOD POSITIVE DRAINAGE IS ACHIEVABLE.

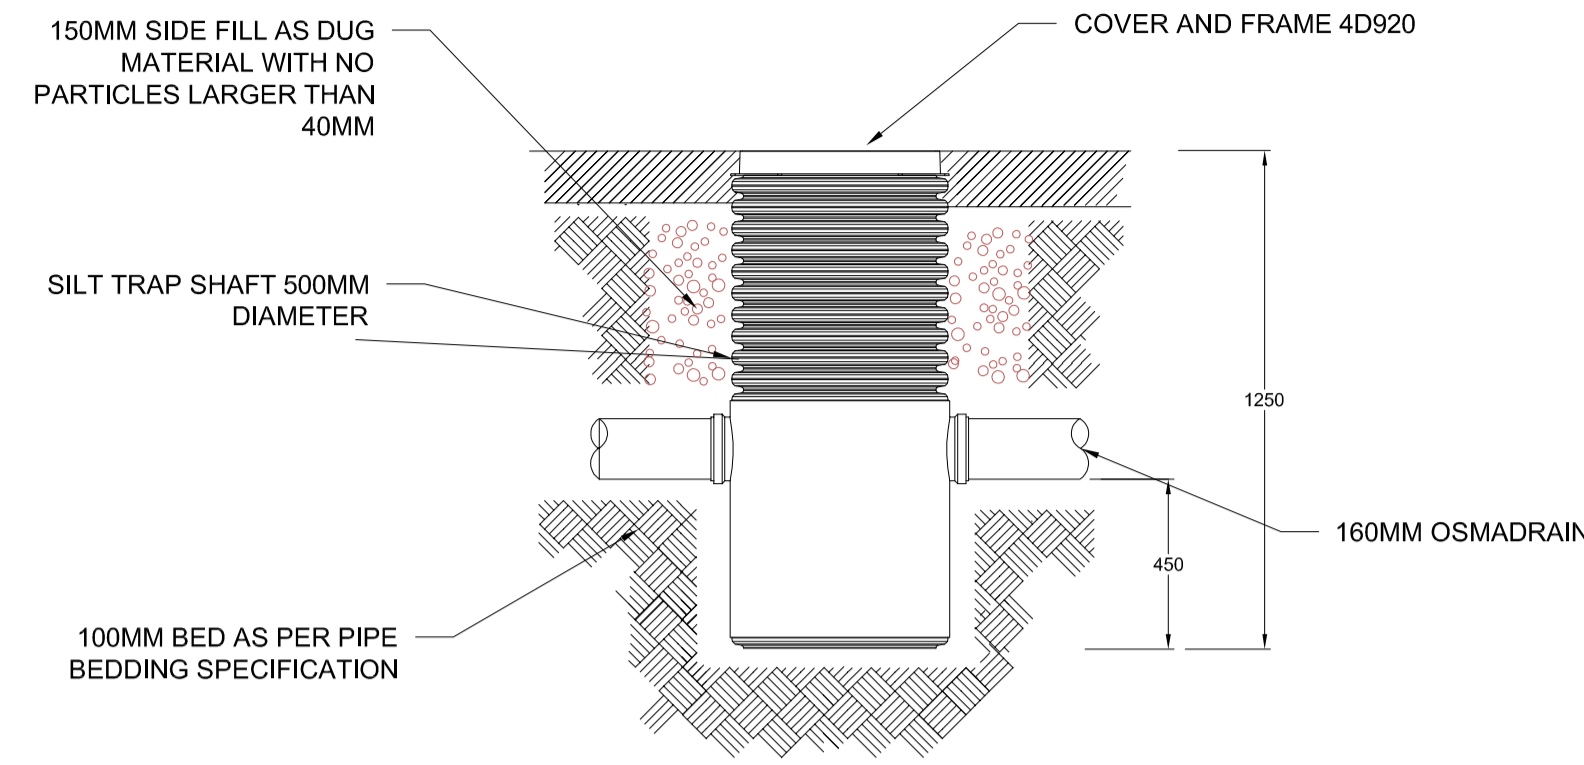


TYPICAL DETAIL FOR SILT TRAP- NON TRAFFICKED AREAS (CP1)

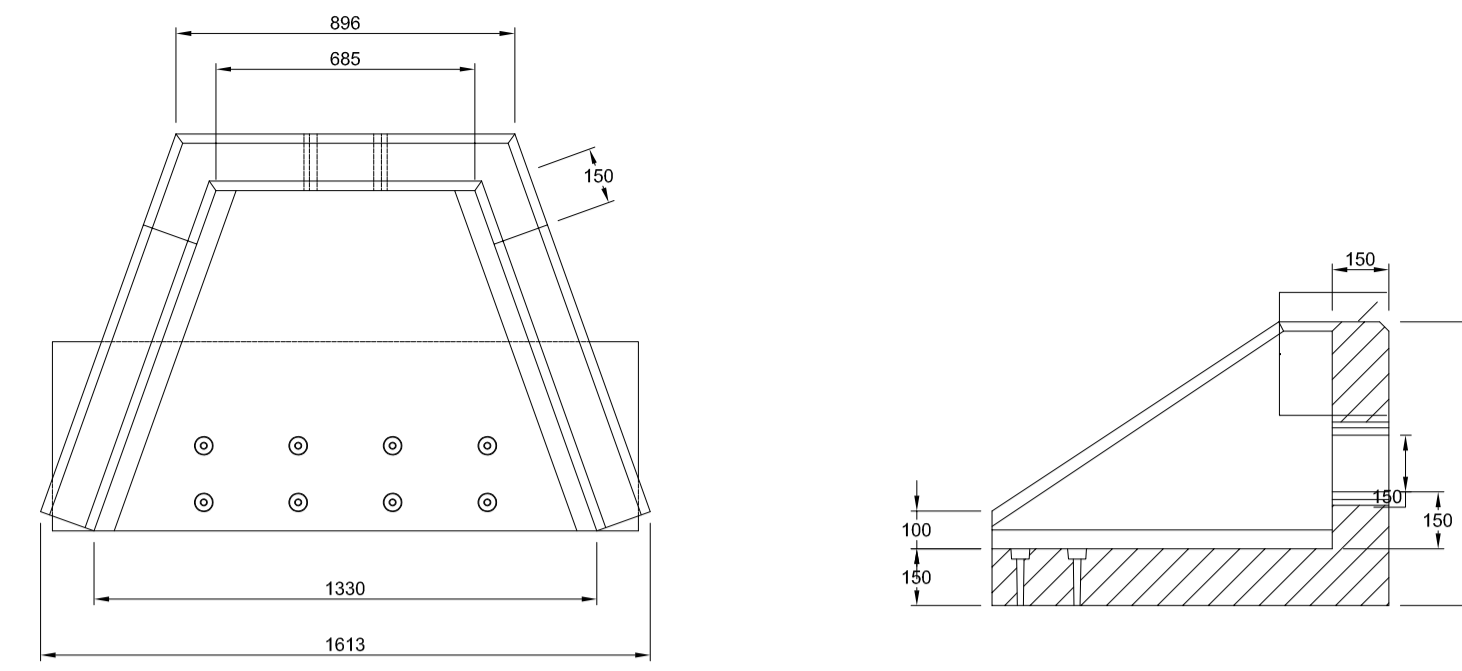


TYPICAL HEADWALL DETAIL SCALE 1:20

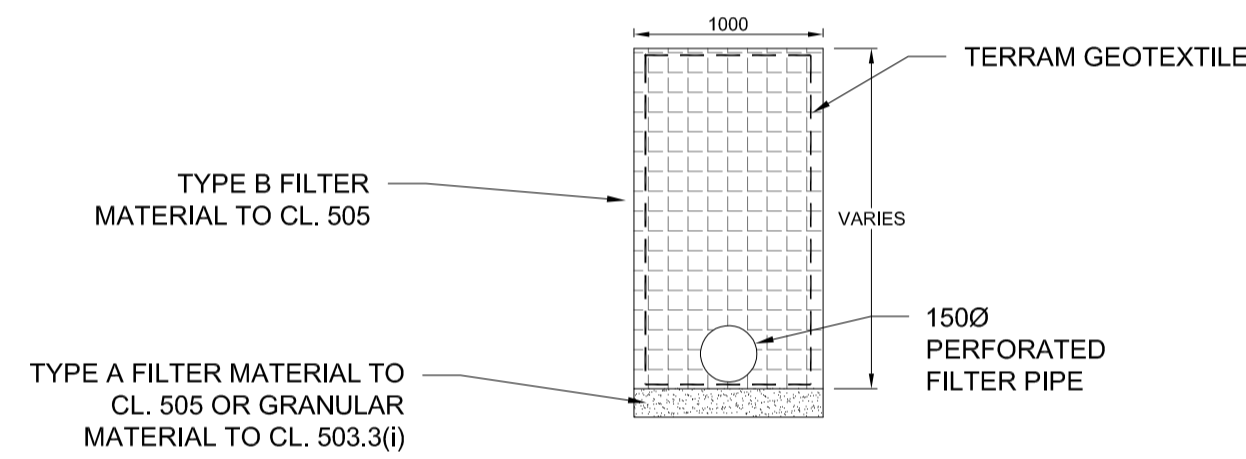


TYPE H FILTER DRAIN (HCD F2) TYPICAL DETAIL SCALE NTS

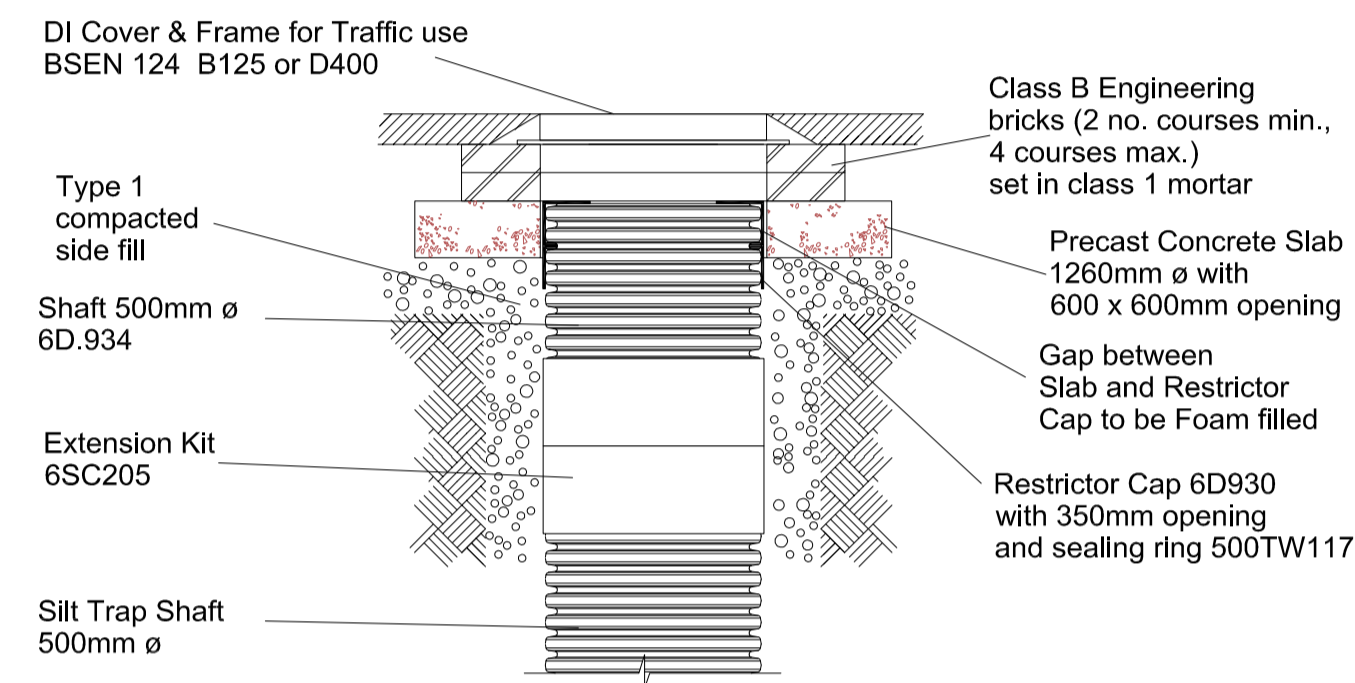

Cover Detail for Trafficked areas with Extension Option (CP2)

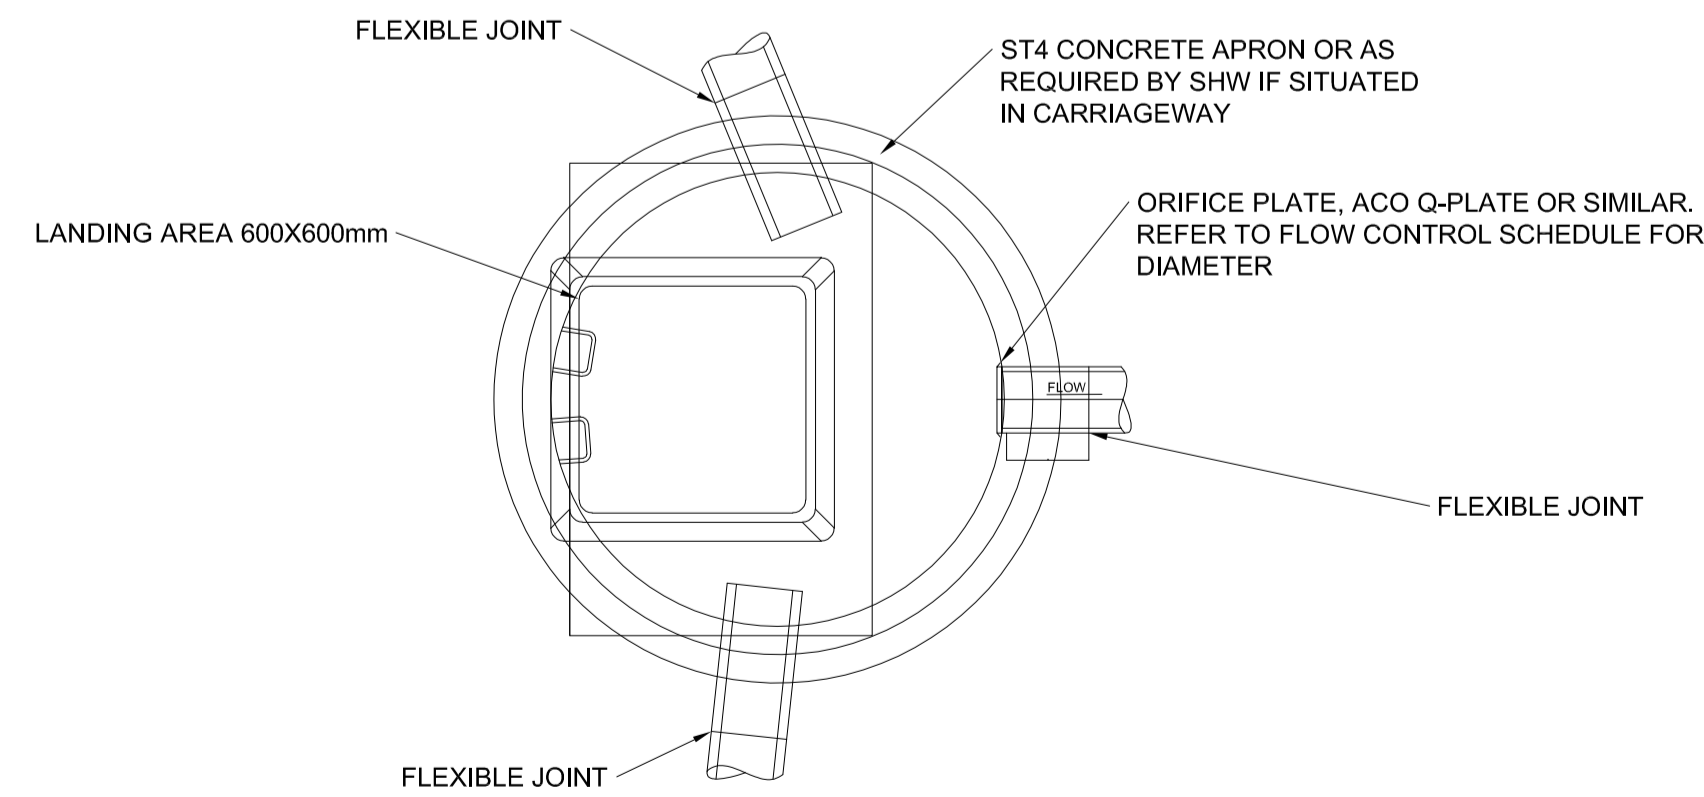

PLAN VIEW OF CATCHPIT WITH FLOW CONTROL

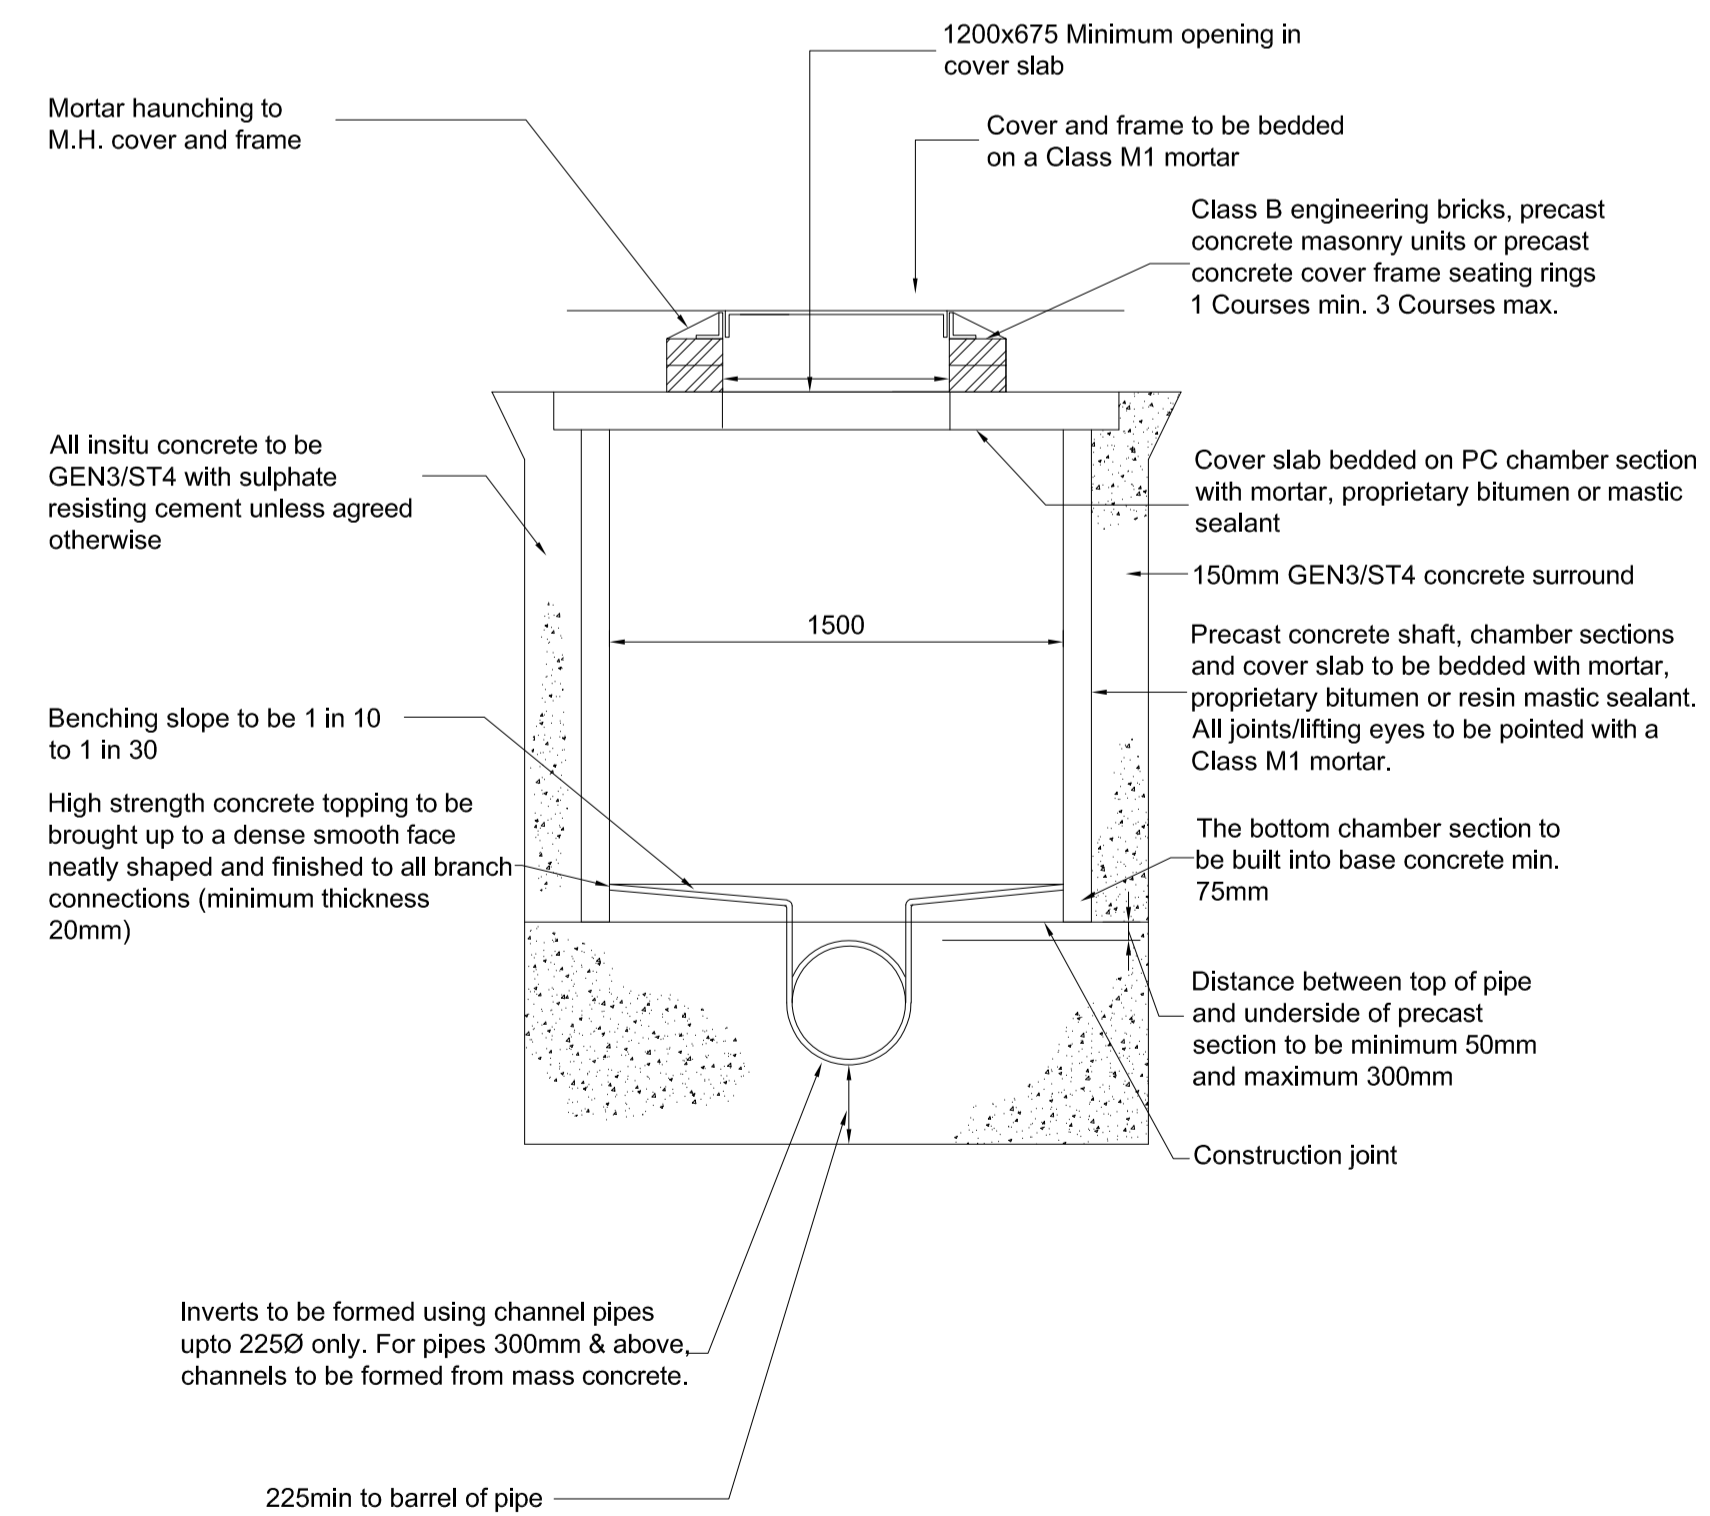

TYPICAL MANHOLE DETAIL TYPE E 1.0 TO 1.5m DEEP

ACCESS ROADS AND
HARDSTANDING PITCHES FORMED
BY PERMEABLE SURFACES

FOR APPROVAL

A01	FIRST ISSUE	LJB	MK	LB	OCT 2020
REV	DESCRIPTION	BY	CHK	APP	DATE

QUAY WEST at MediaCity UK
TRAFFORD WHARF ROAD
TRAFFORD PARK
MANCHESTER
M17 1HH
TEL: +44 (0)161 872 3223
FAX: +44 (0)161 872 3193
e-mail: manchester@wyg.com



Project:
**RIMINGTON LEISURE PARK
DRAINAGE STRATEGY**

Drawing Title:
**STANDARD DETAILS
OUTFALL DETAIL
SHEET 1 OF 1**

Scale @	A1	Drawn	Date	Checked	Date	Approved	Date
1:500	LJB	OCT 2020	MK	OCT 2020	LB	OCT 2020	
Project No.	Office	Type	Drawing No.	Revision			
A114917	27	C	SD-01	A01			

FILENAME : H:\2019\114917 RIMINGTON LEISURE PARK\DWG DRAWINGS\A114917-SD-01.DWG | PLOTTED BY : KHAN, MOSSBOOR | PLOTTED DATE : 29 October 2020 10:23:12