

proposed area for new
treatment plant with
proposed planting
screening

proposed planting to
augment existing hedge

proposed pitches for
13' x 40' vans & decking



proposed new tarmac
roads to serve
proposed pitches

existing approved
pitches

approved pitches to be
constructed

Notes
All Dimensions to be checked on site. Walls shown on plans are not to be assumed to be solid & should be checked for thickness, construction, load bearing capacity & stability.

Rev A 31.10.19 amended layout

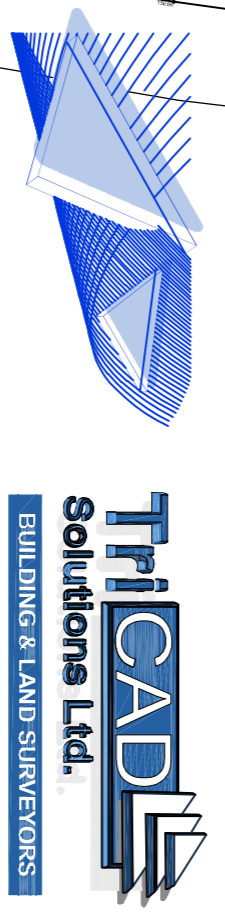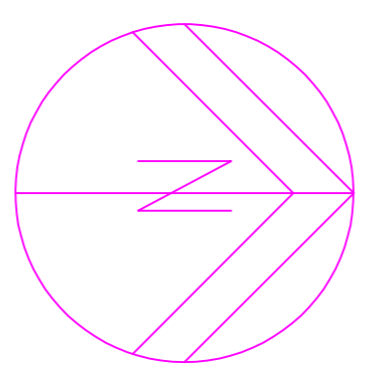

2 Berkshire Close | Wipshire | Blackburn | Lancashire | BB1 5NG
Tel 01254 614055 fax 01254 209754 e-mail sales@trिकासolutions.co.uk

Site Address
Rimington Leisure Park
Hardacre Lane
Rimington
BB7 4EE
Project Description

Drawing Title

SITE NORTH

Scale Date Drawn By
SCALE 1:500 14.08.19 SK

Drawing Number
SK-N-1.2A