



# Site Location Plan

Proposed alterations &  
extension to Rimmington  
Leisure Park  
Hardacre Lane  
Rimmington BB7 4EE

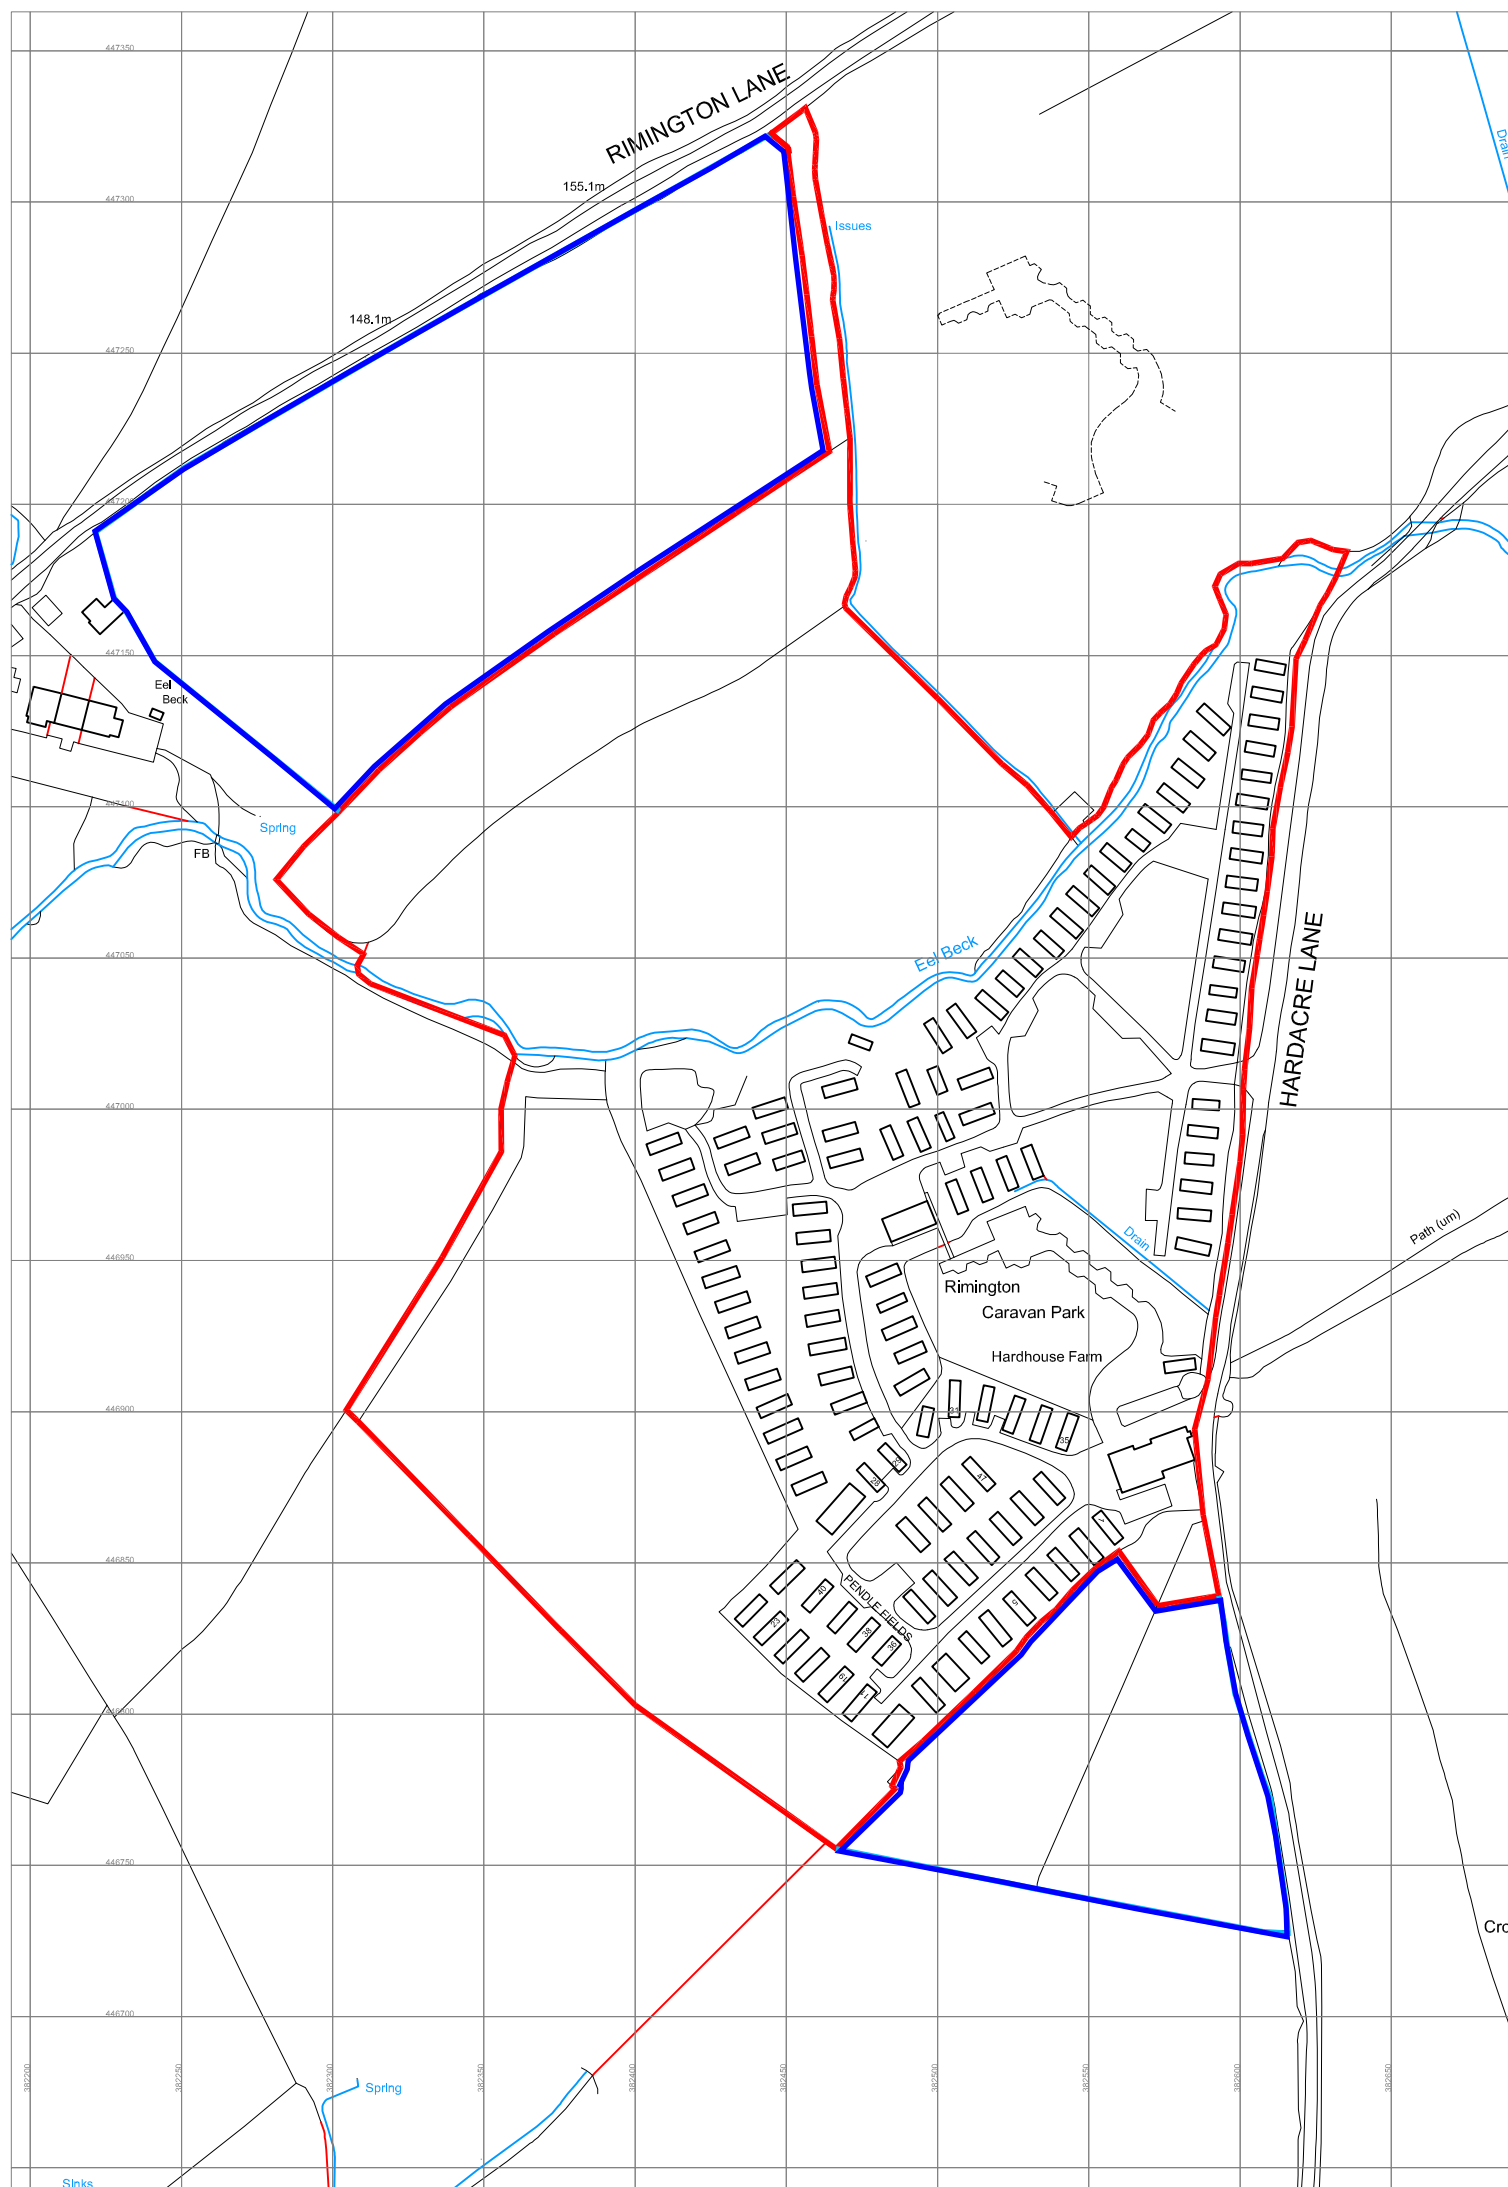

Ordnance Survey, (c) Crown Copyright 2019. All rights reserved. Licence number 100022432

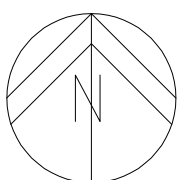

Site Location Plan  
dwg.no.SK-RLP-001  
Scale 1:2500 @ A4