
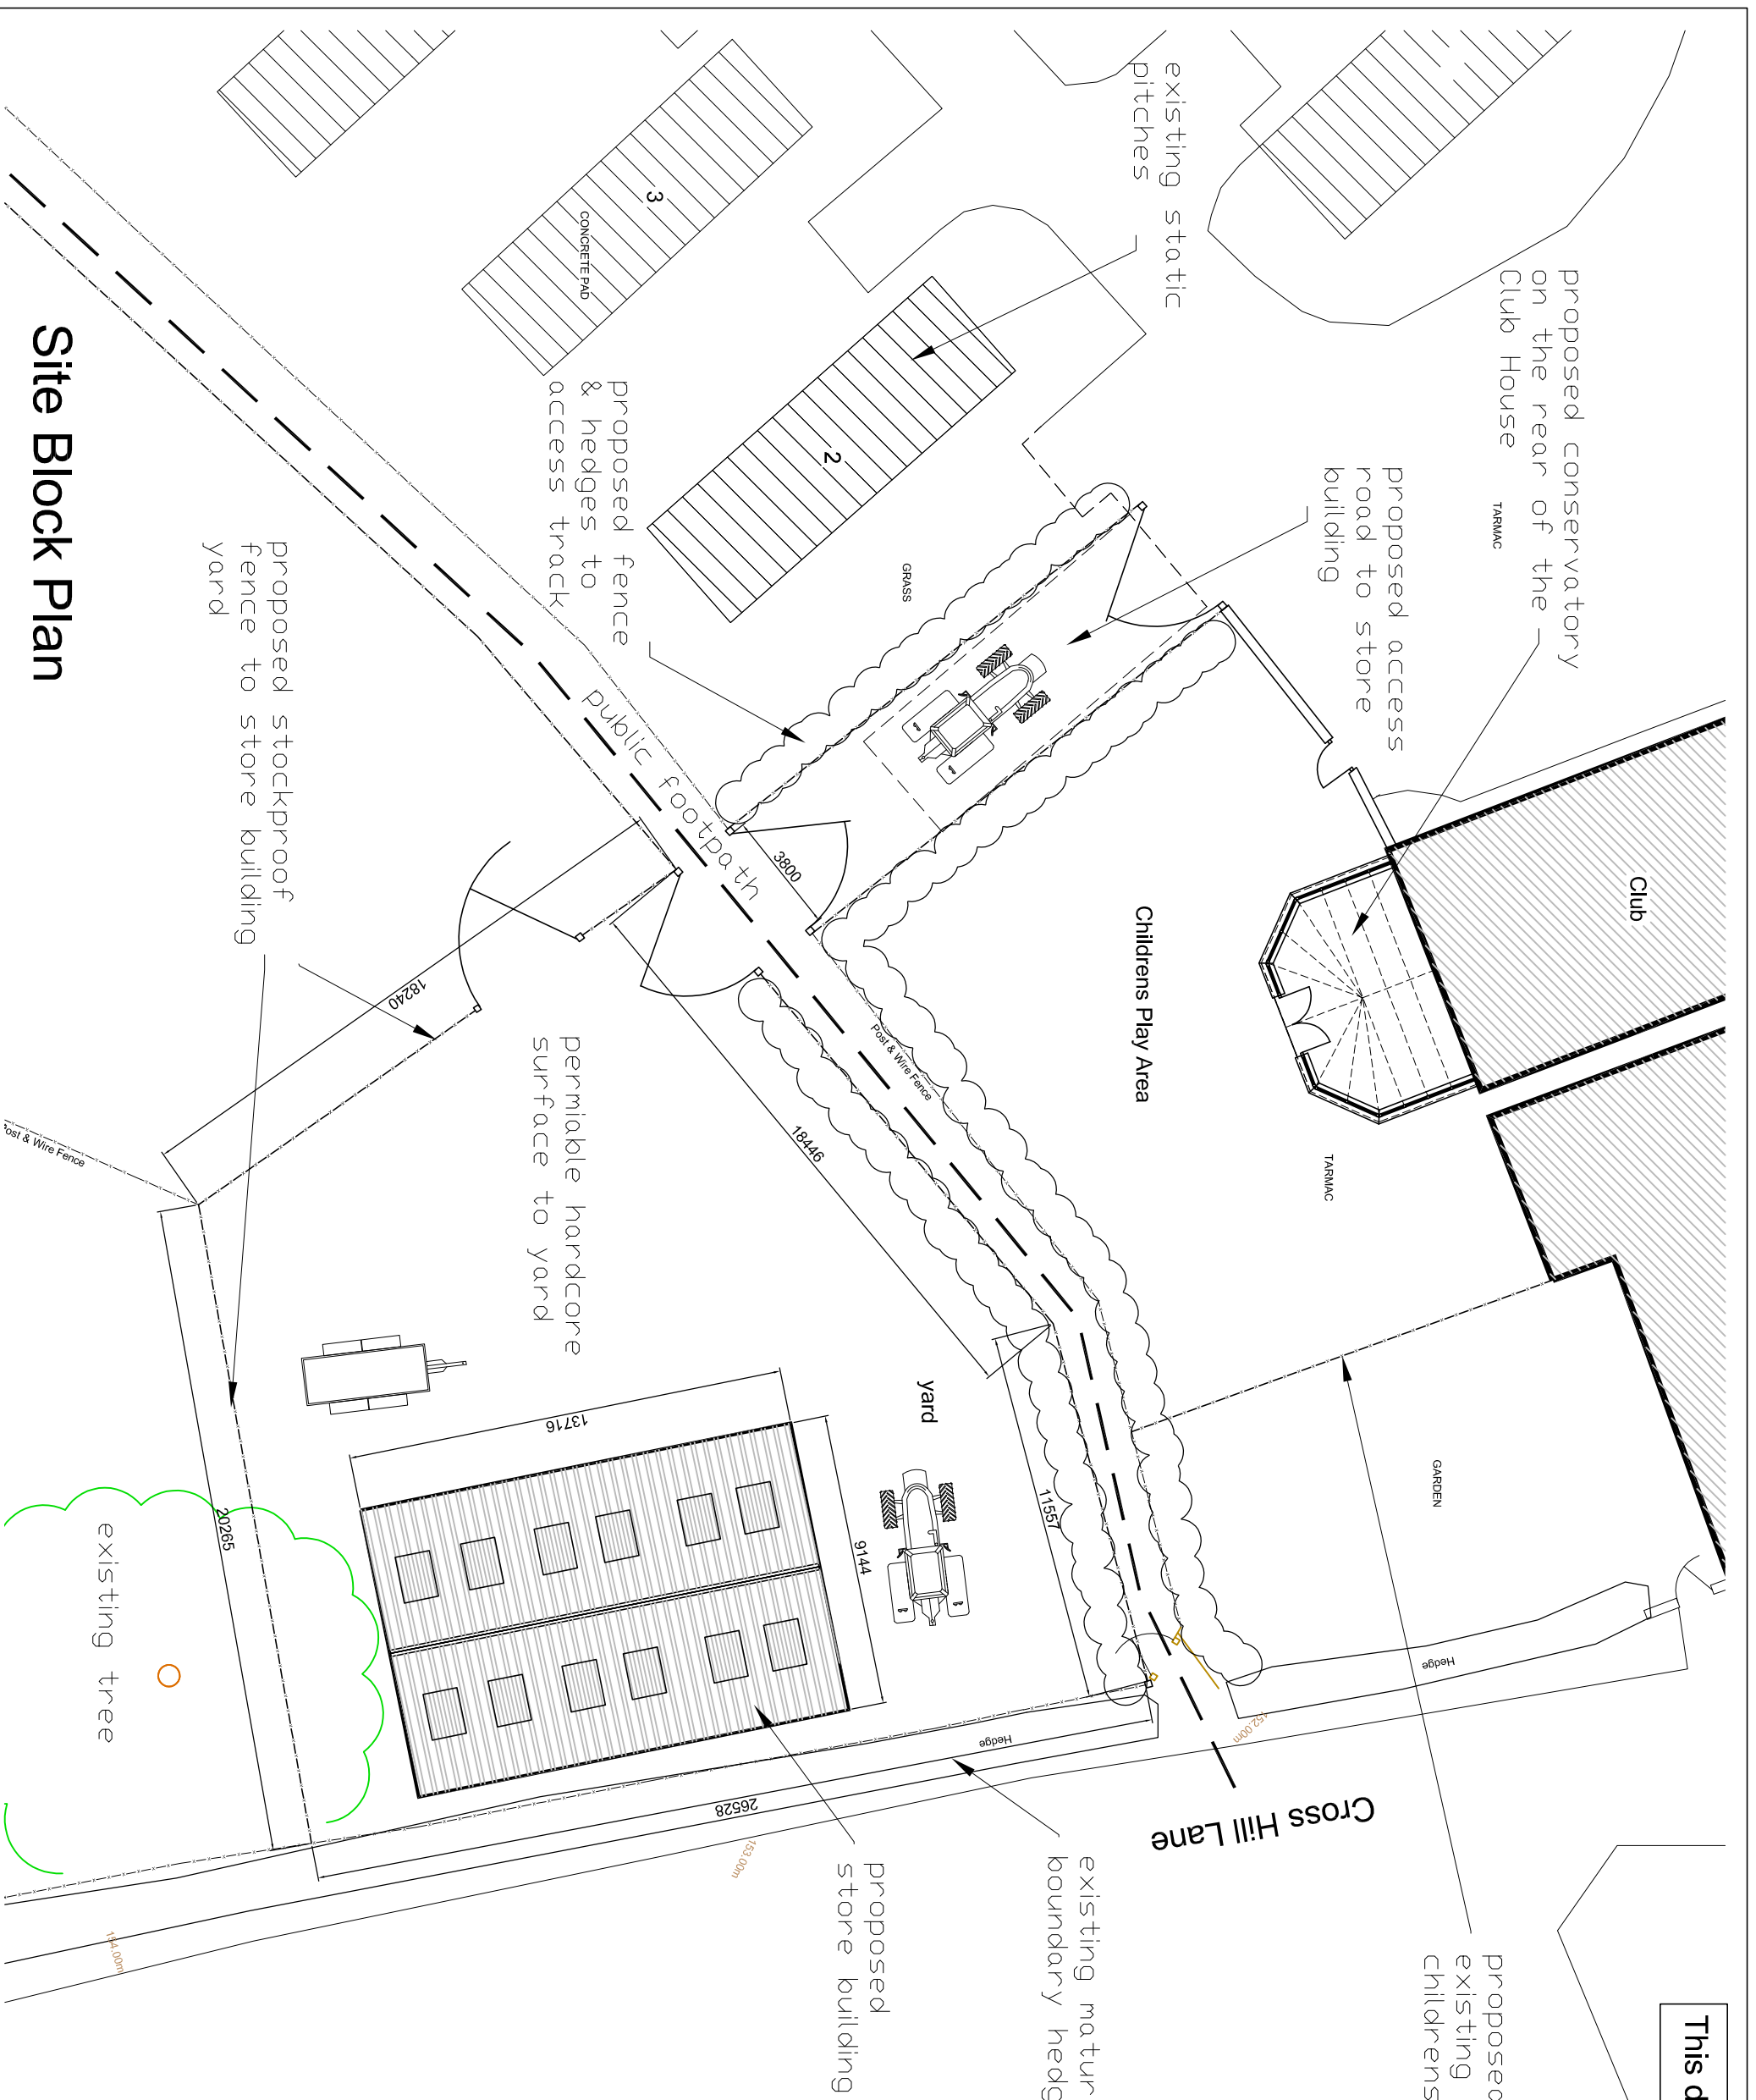
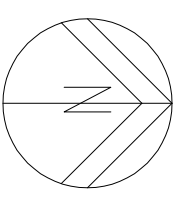


This drawing is for Planning use only

proposed fence between existing garden & childrens play area

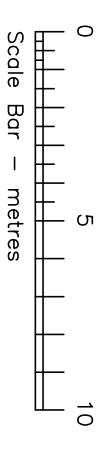

# Site Block Plan

DRAWN <b>SK</b>	
DRAWING STATUS <b>Planning</b>	
REVISIONS Rev A 27.08.19 amended access track & childrens play area	
PROJECT <b>Proposed store building at: Rimington Leisure Park Hardacre Lane Rimington BB7 4EE</b>	
CLIENT <b>Mr M Holgate</b>	
DRAWING TITLE <b>Site block plan of store building</b>	
DRWG NO <b>SK-RLP-SB.101A</b>	SCALE <b>1:200 @ A3</b>
	DATE <b>14.08.2019</b>
<b>SIMON KENT DESIGN</b> 130 HIGHGATE KENDAL CUMBRIA LA9 4HE TEL 077713767898	