
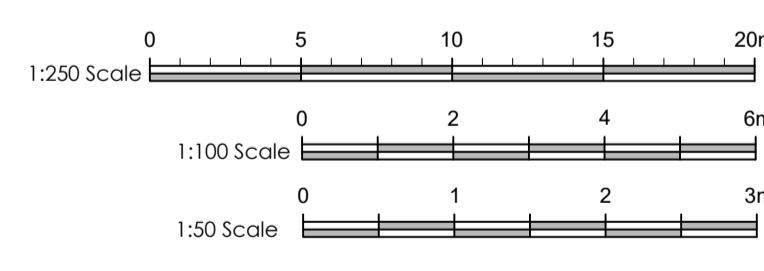
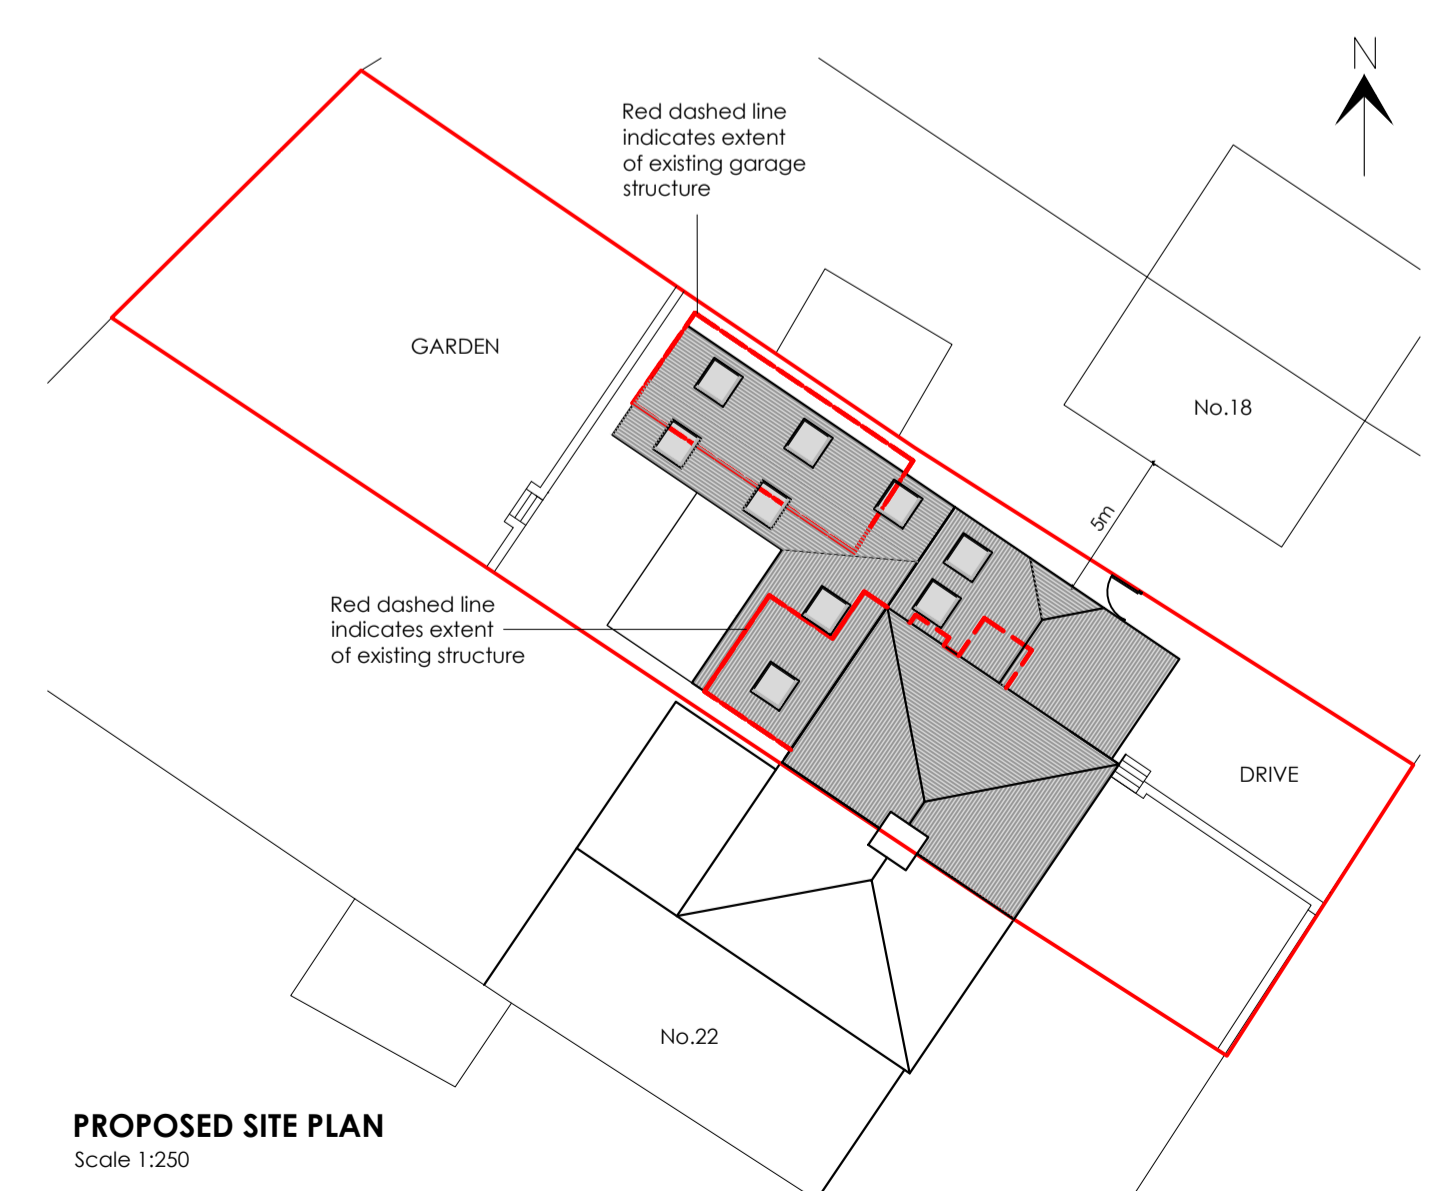
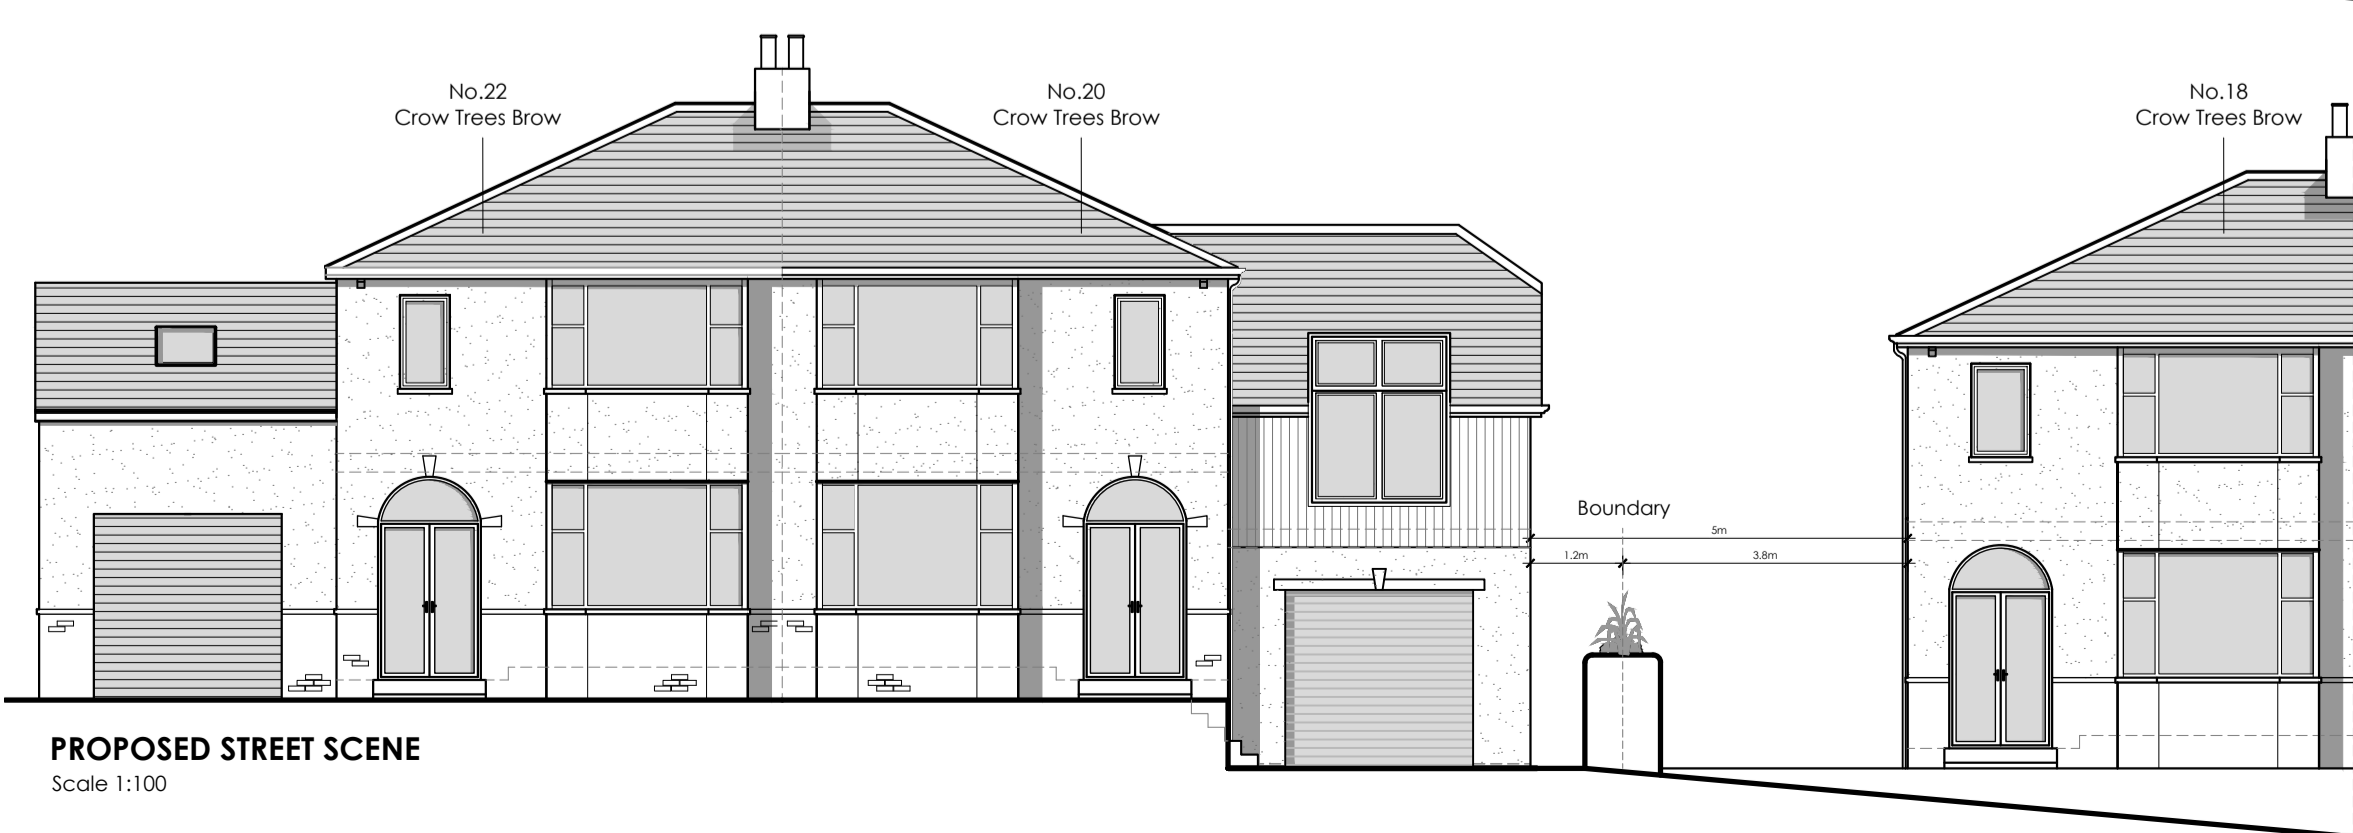
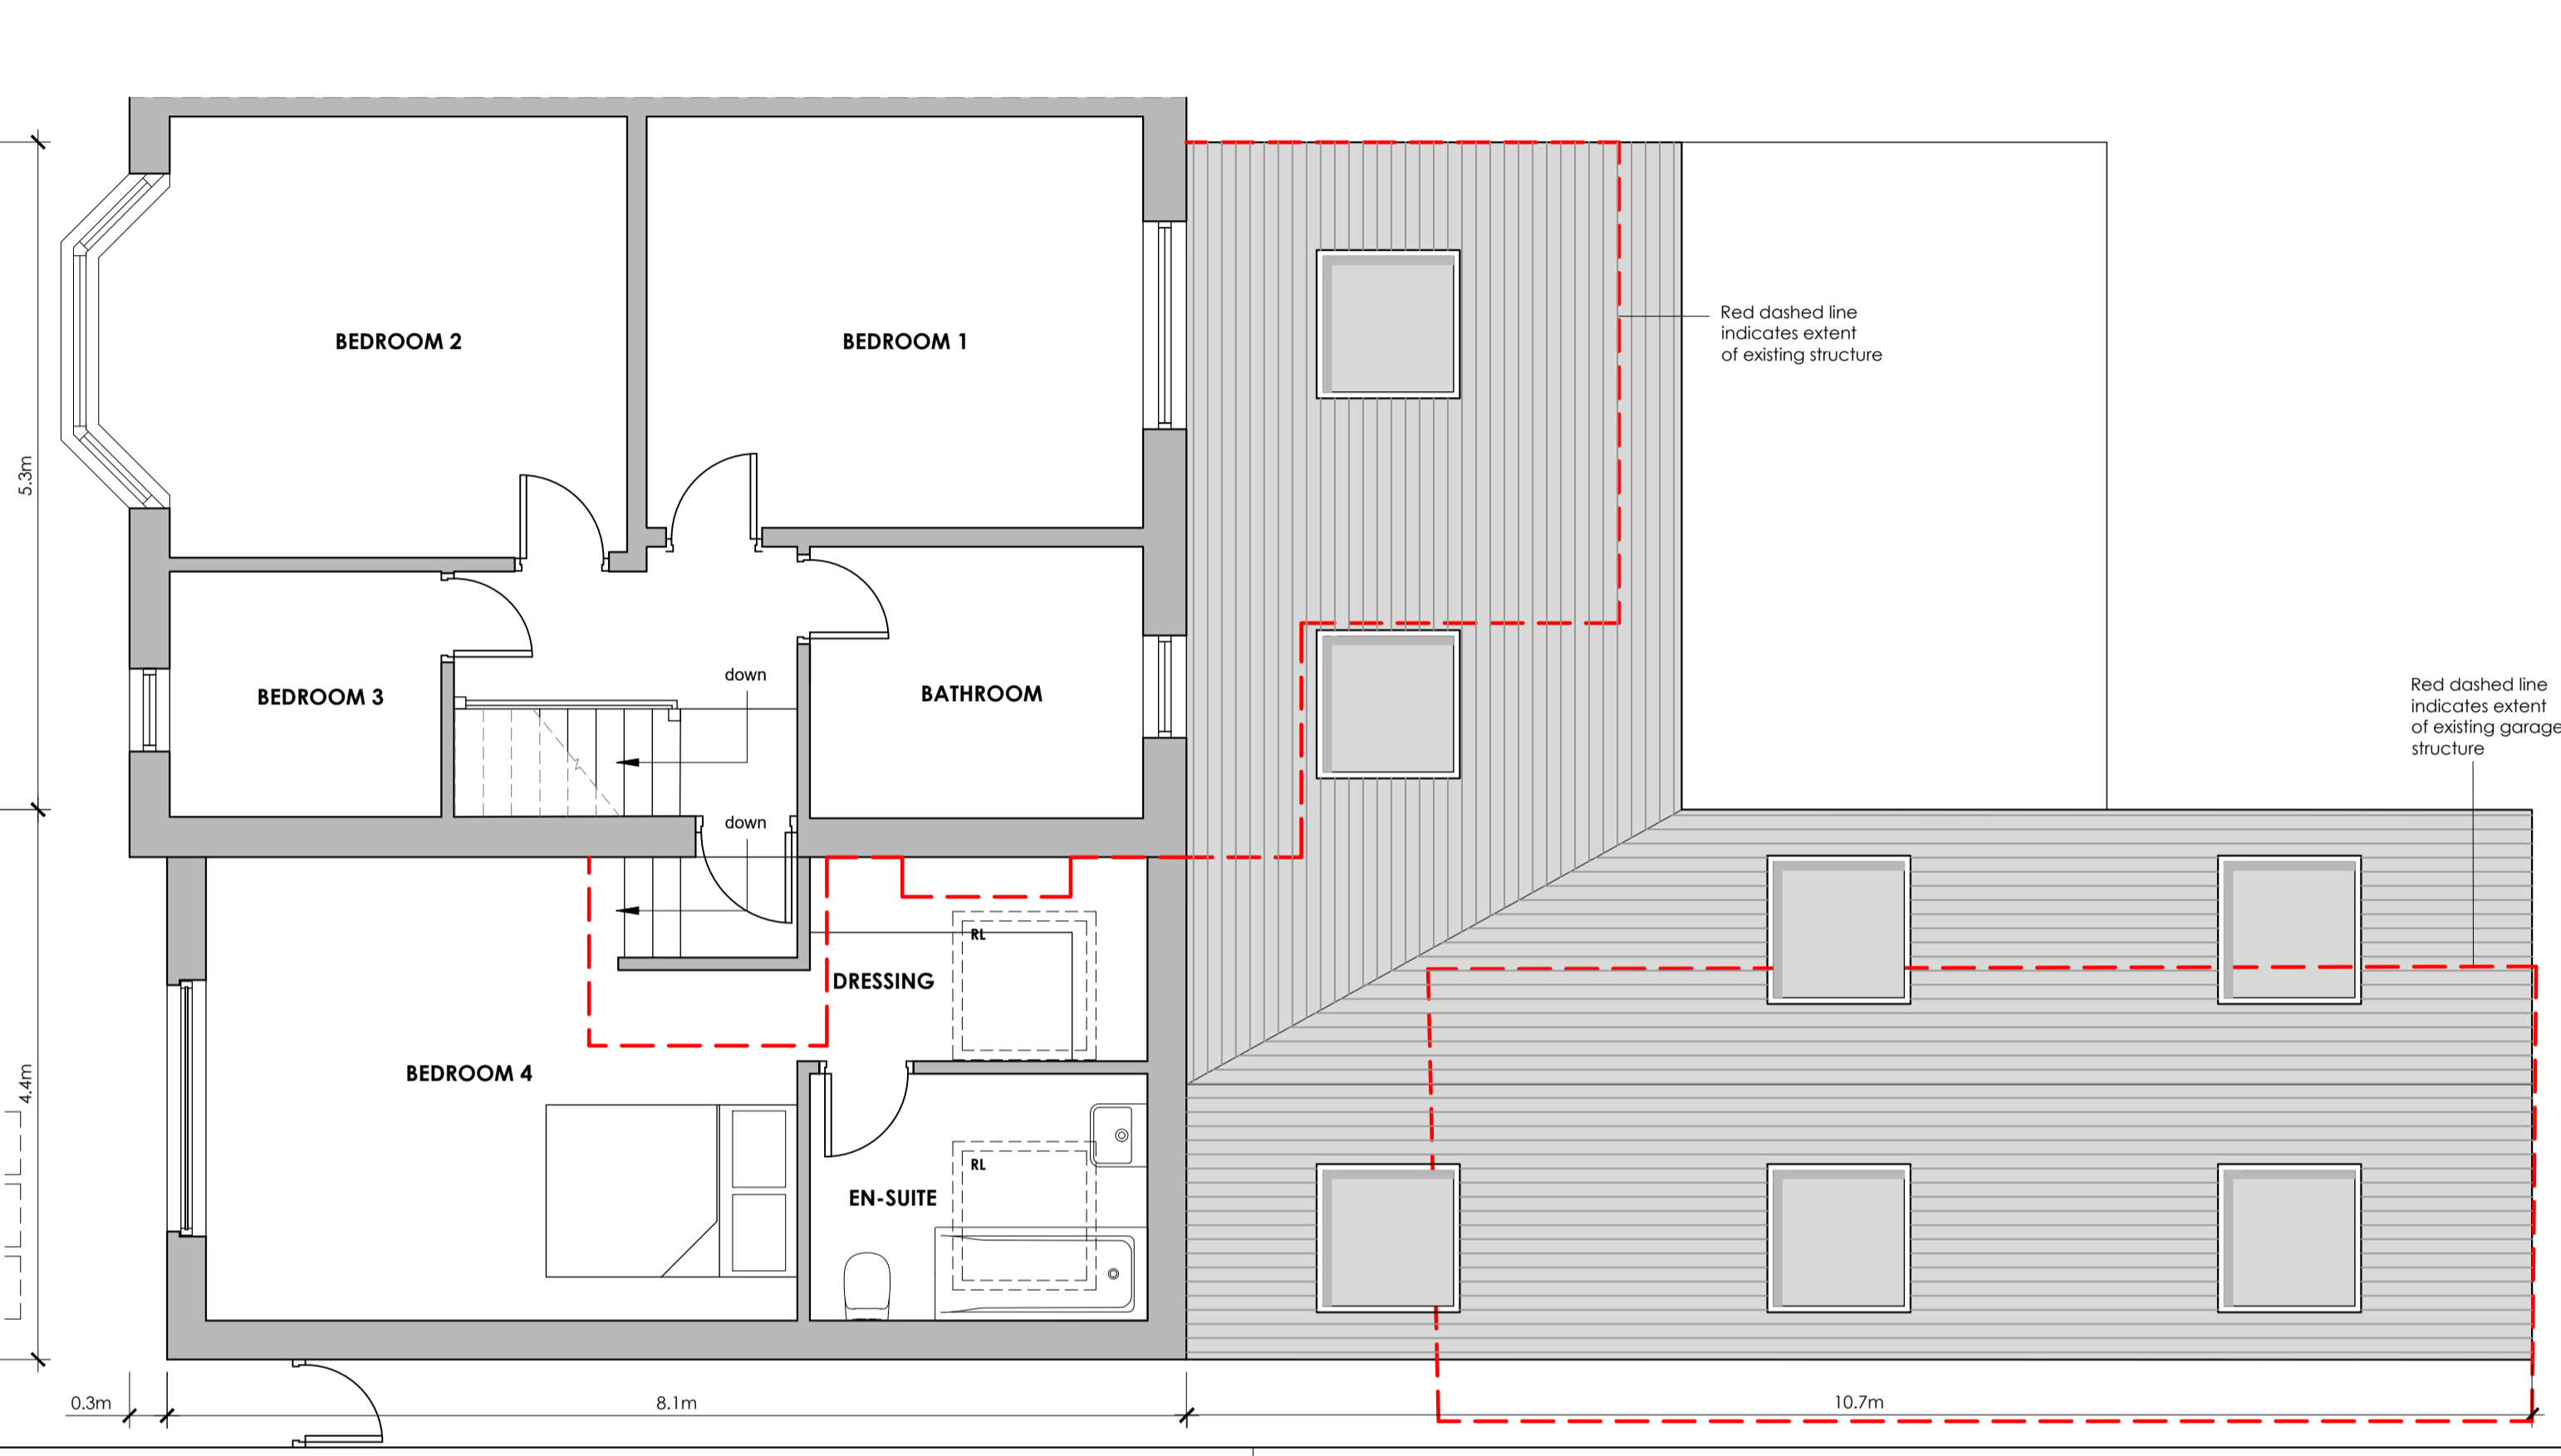
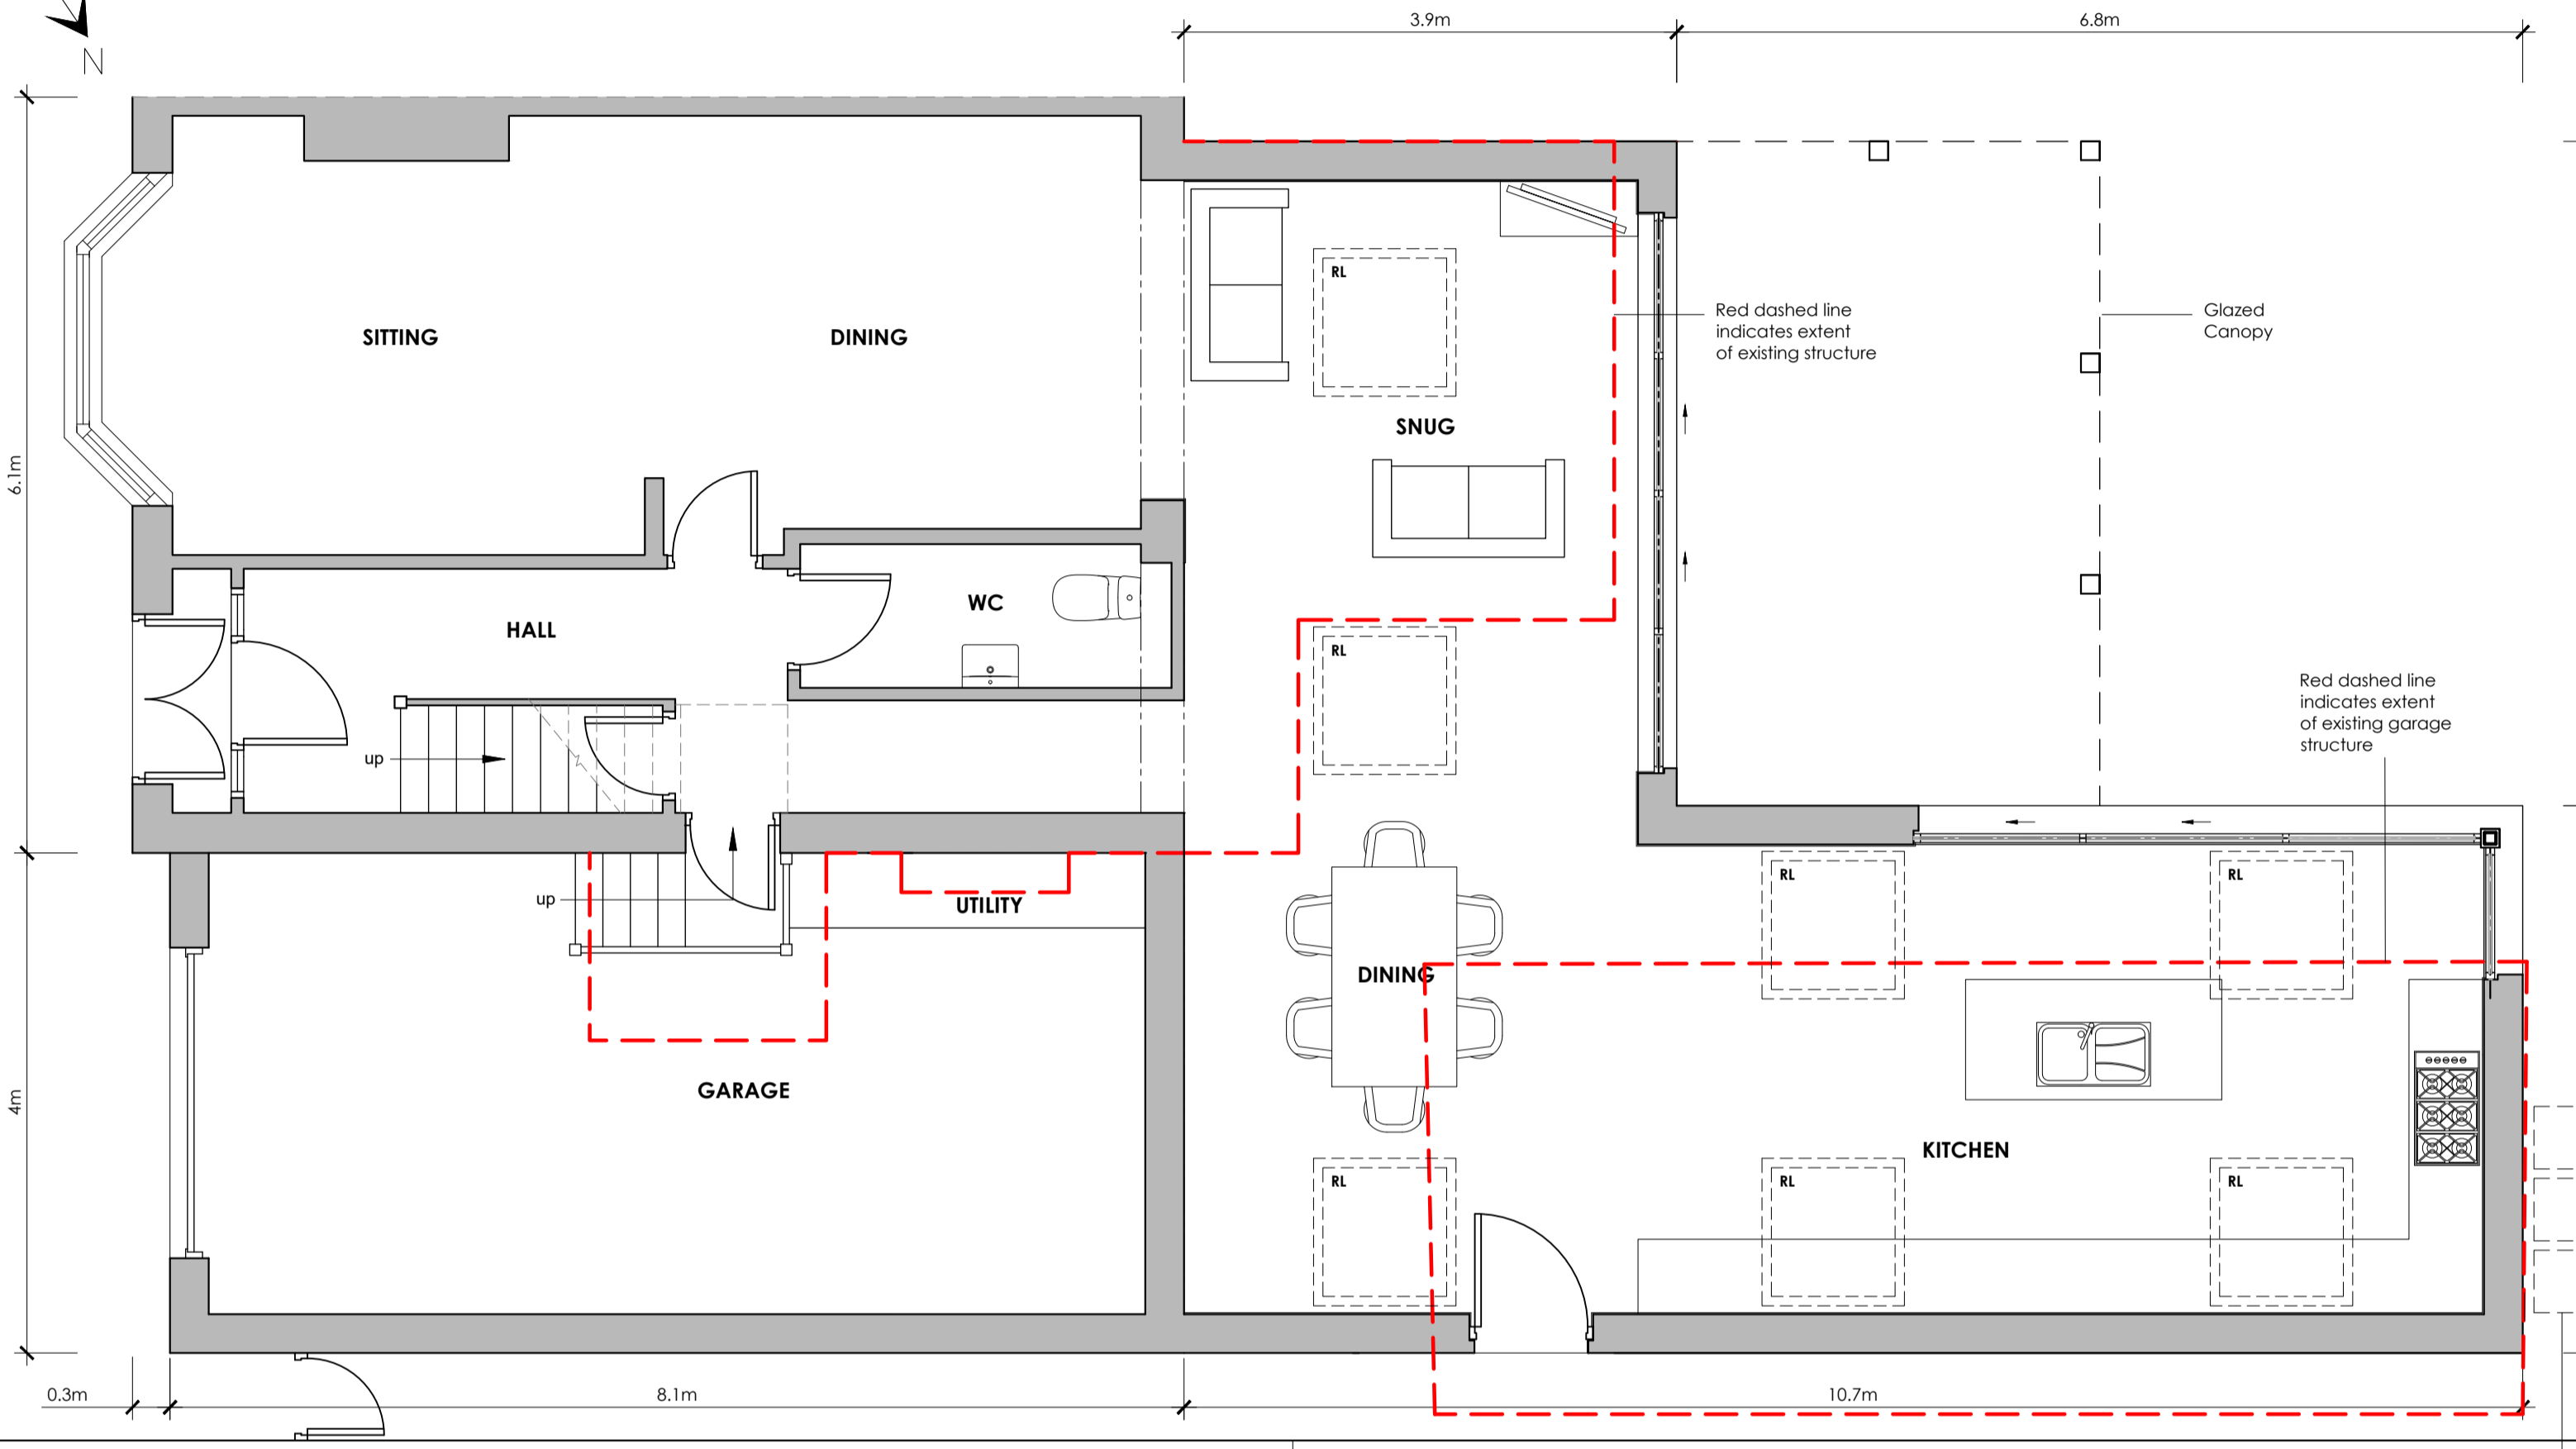
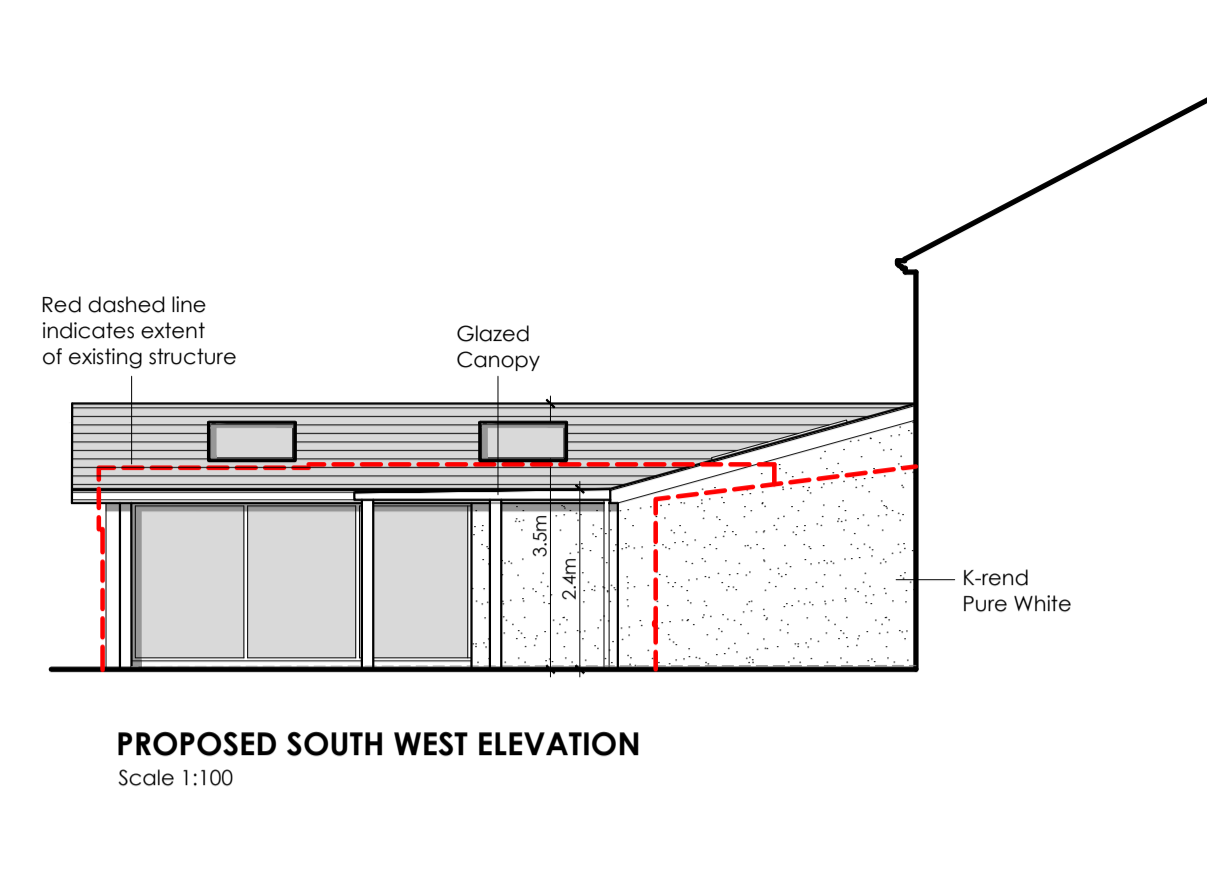
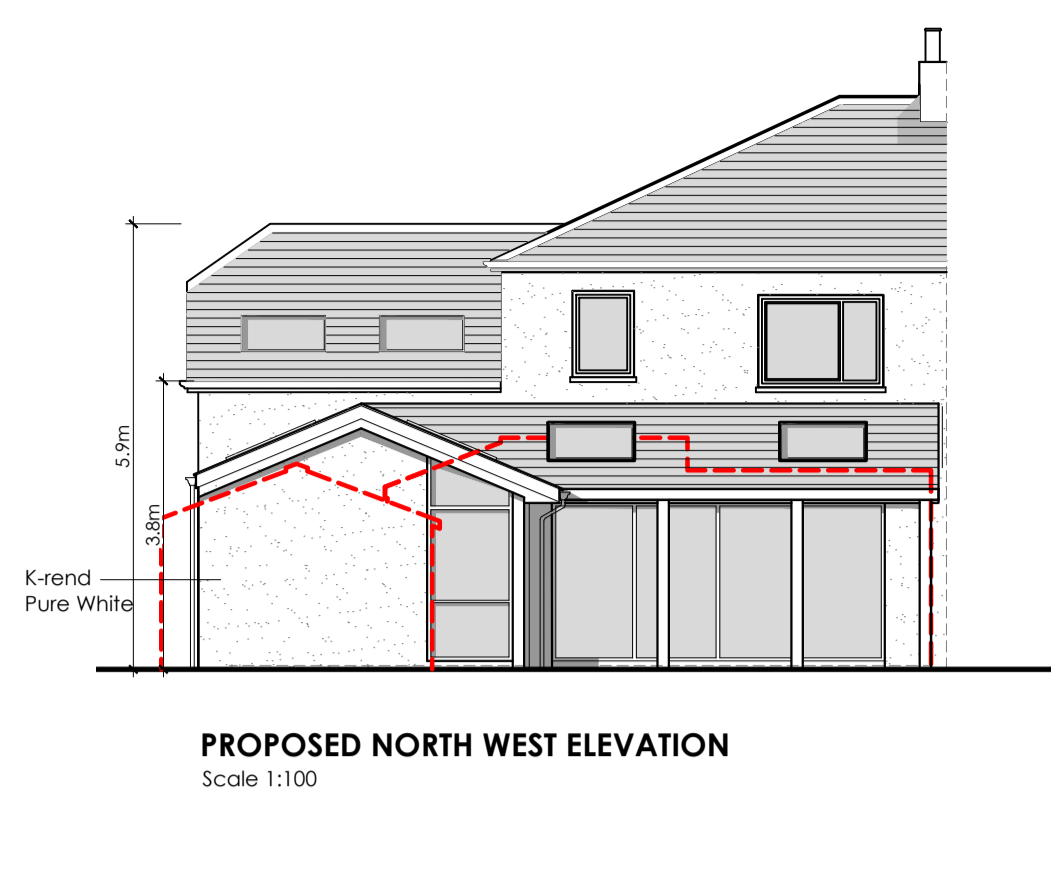


This drawing is to be read in conjunction with all relevant Designers, consultants' and specialist drawings and specifications. The Designer is to be notified of any discrepancies before proceeding. Do not scale from this drawing. All dimensions and levels are to be checked on site. This drawing is subject to copyright. All work carried out before Planning and Building Permission has been granted is at the contractor's risk.

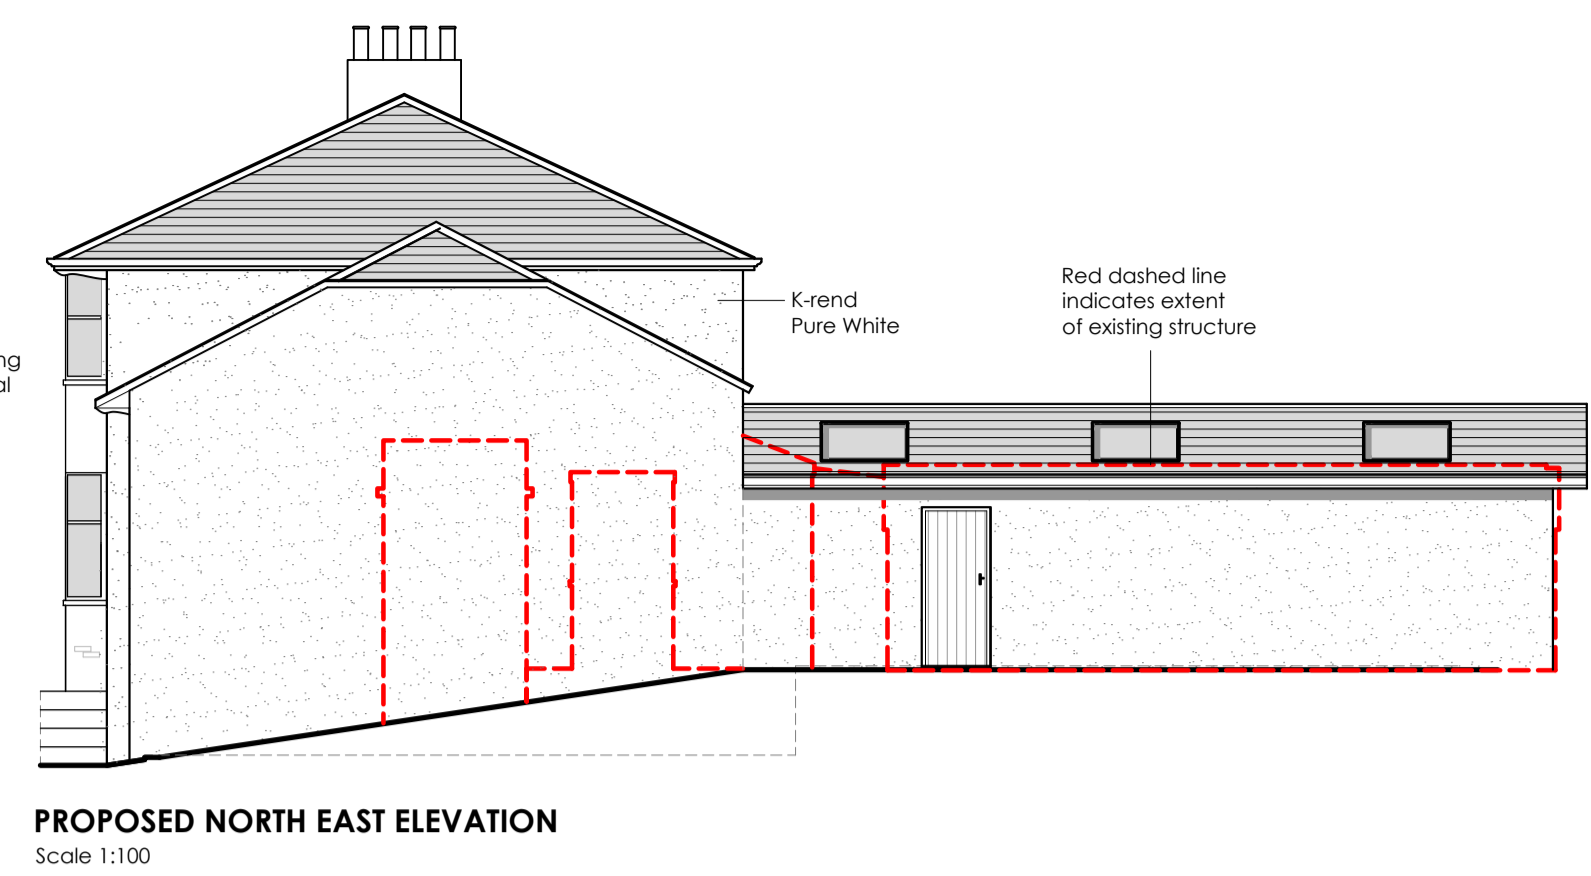

Client	Mr and Mrs Stratton		
Job Title	Proposed Extension and Alterations 20 Crow Trees Brow Chatburn Lancashire		
Drawing Title	Proposed Plans and Elevations		
Scale	1:50/1:100/1:250	Date	May 2019
Sheet	A1	Drawn	Paul Gudgeon
Drawing No.	CTB-03		