
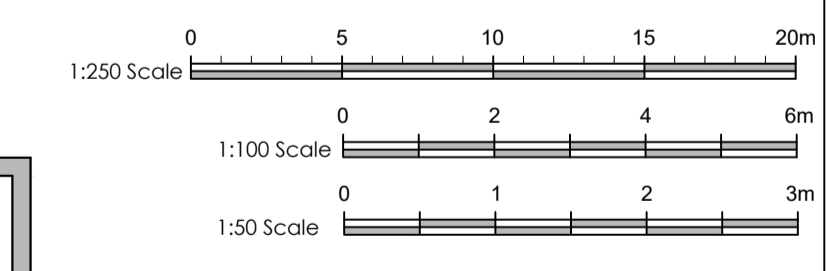
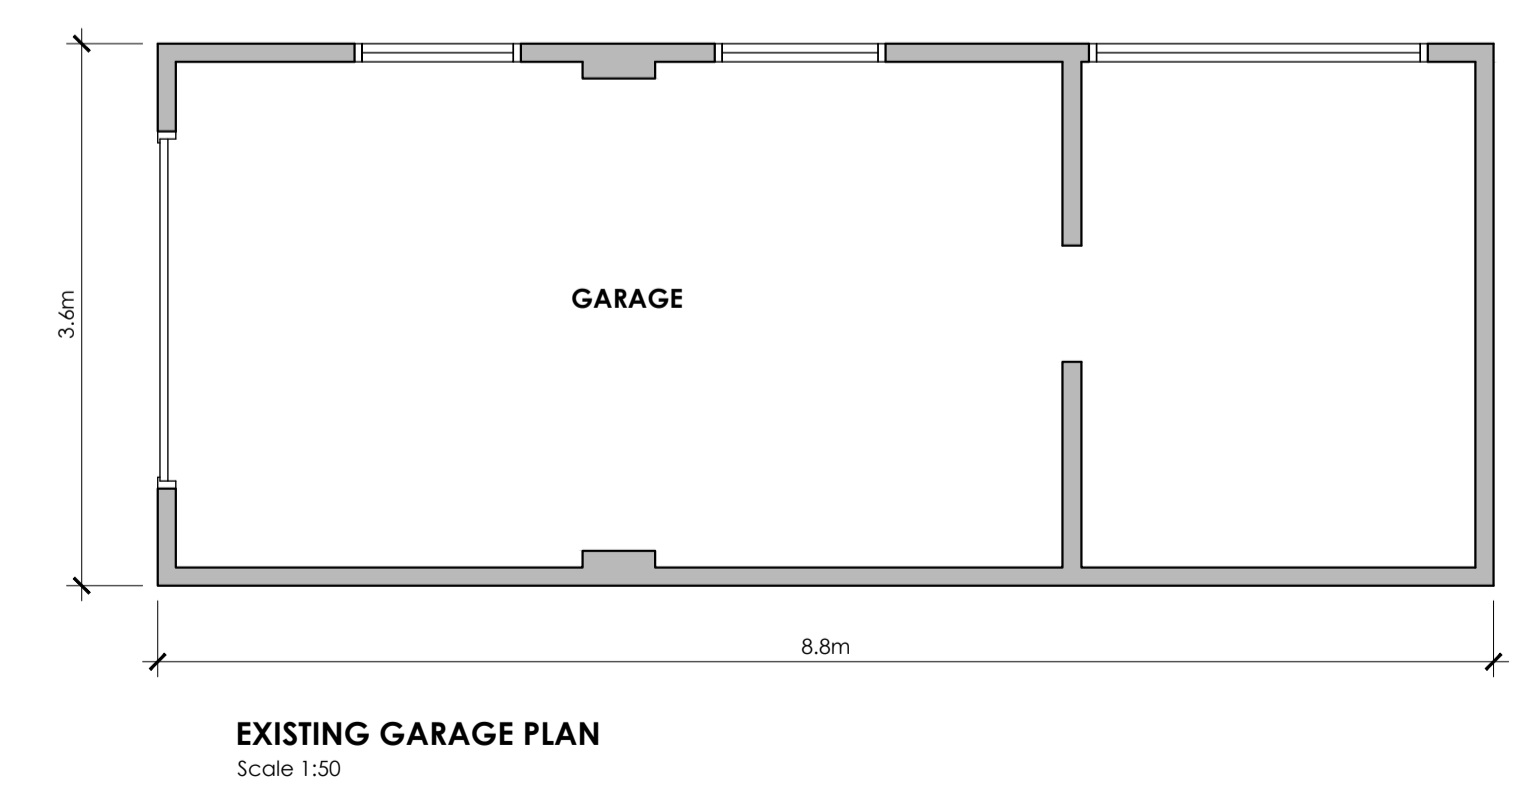
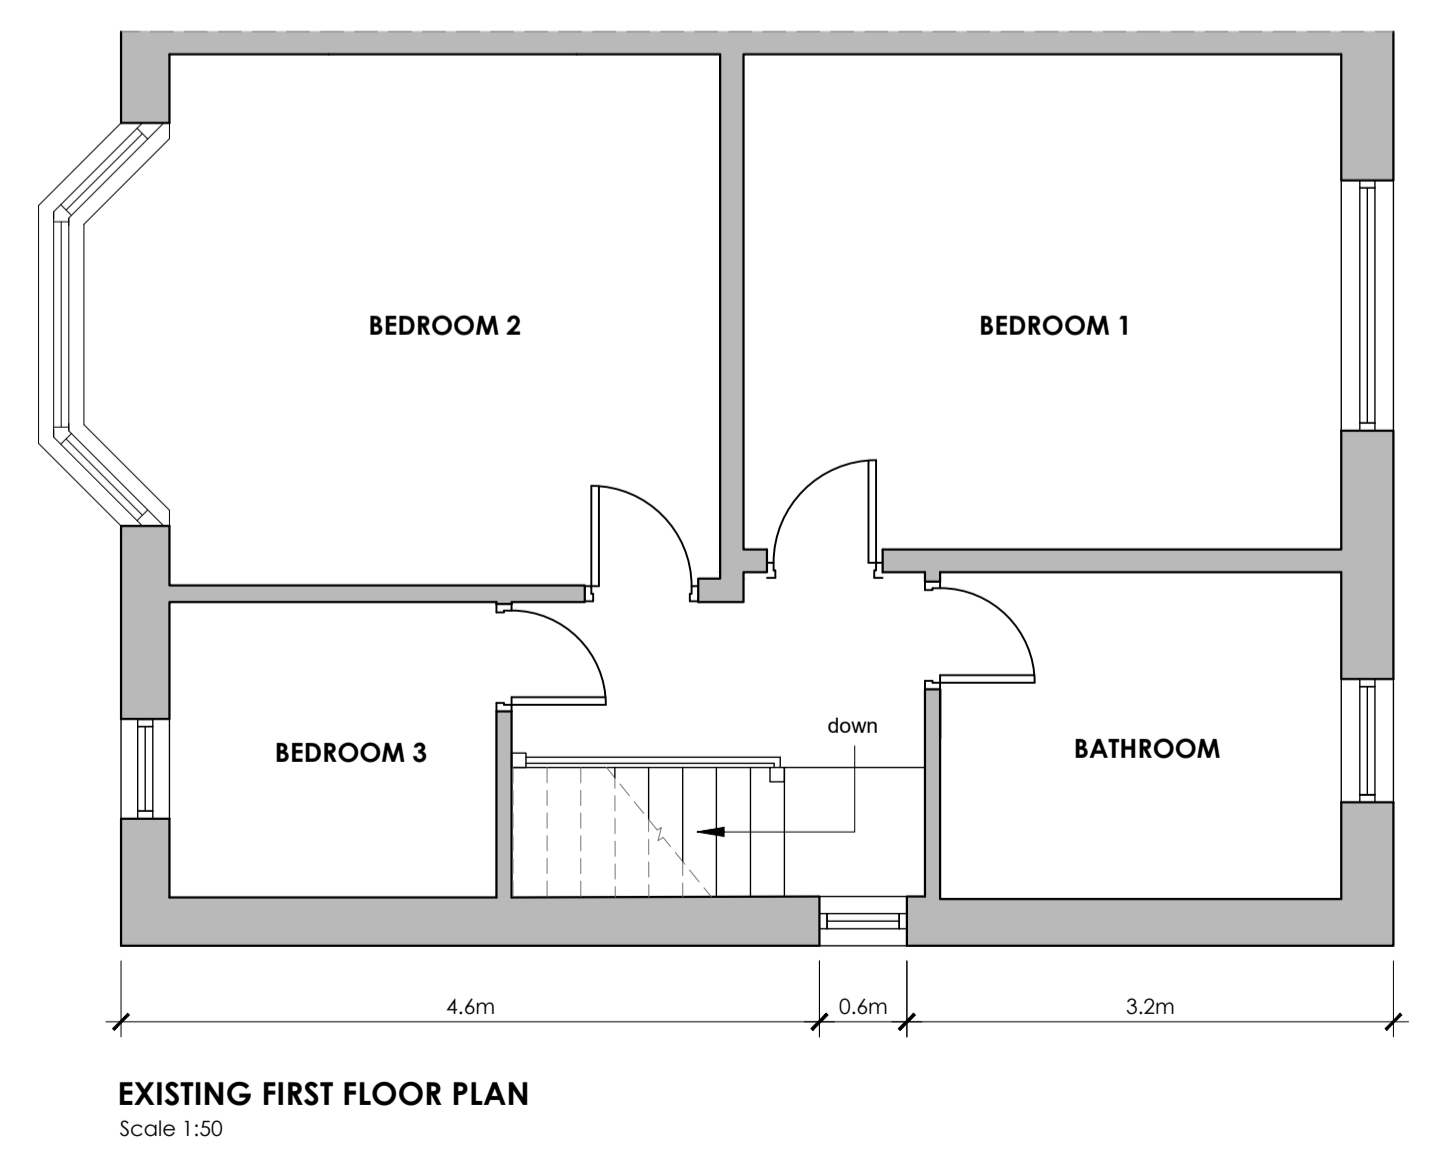
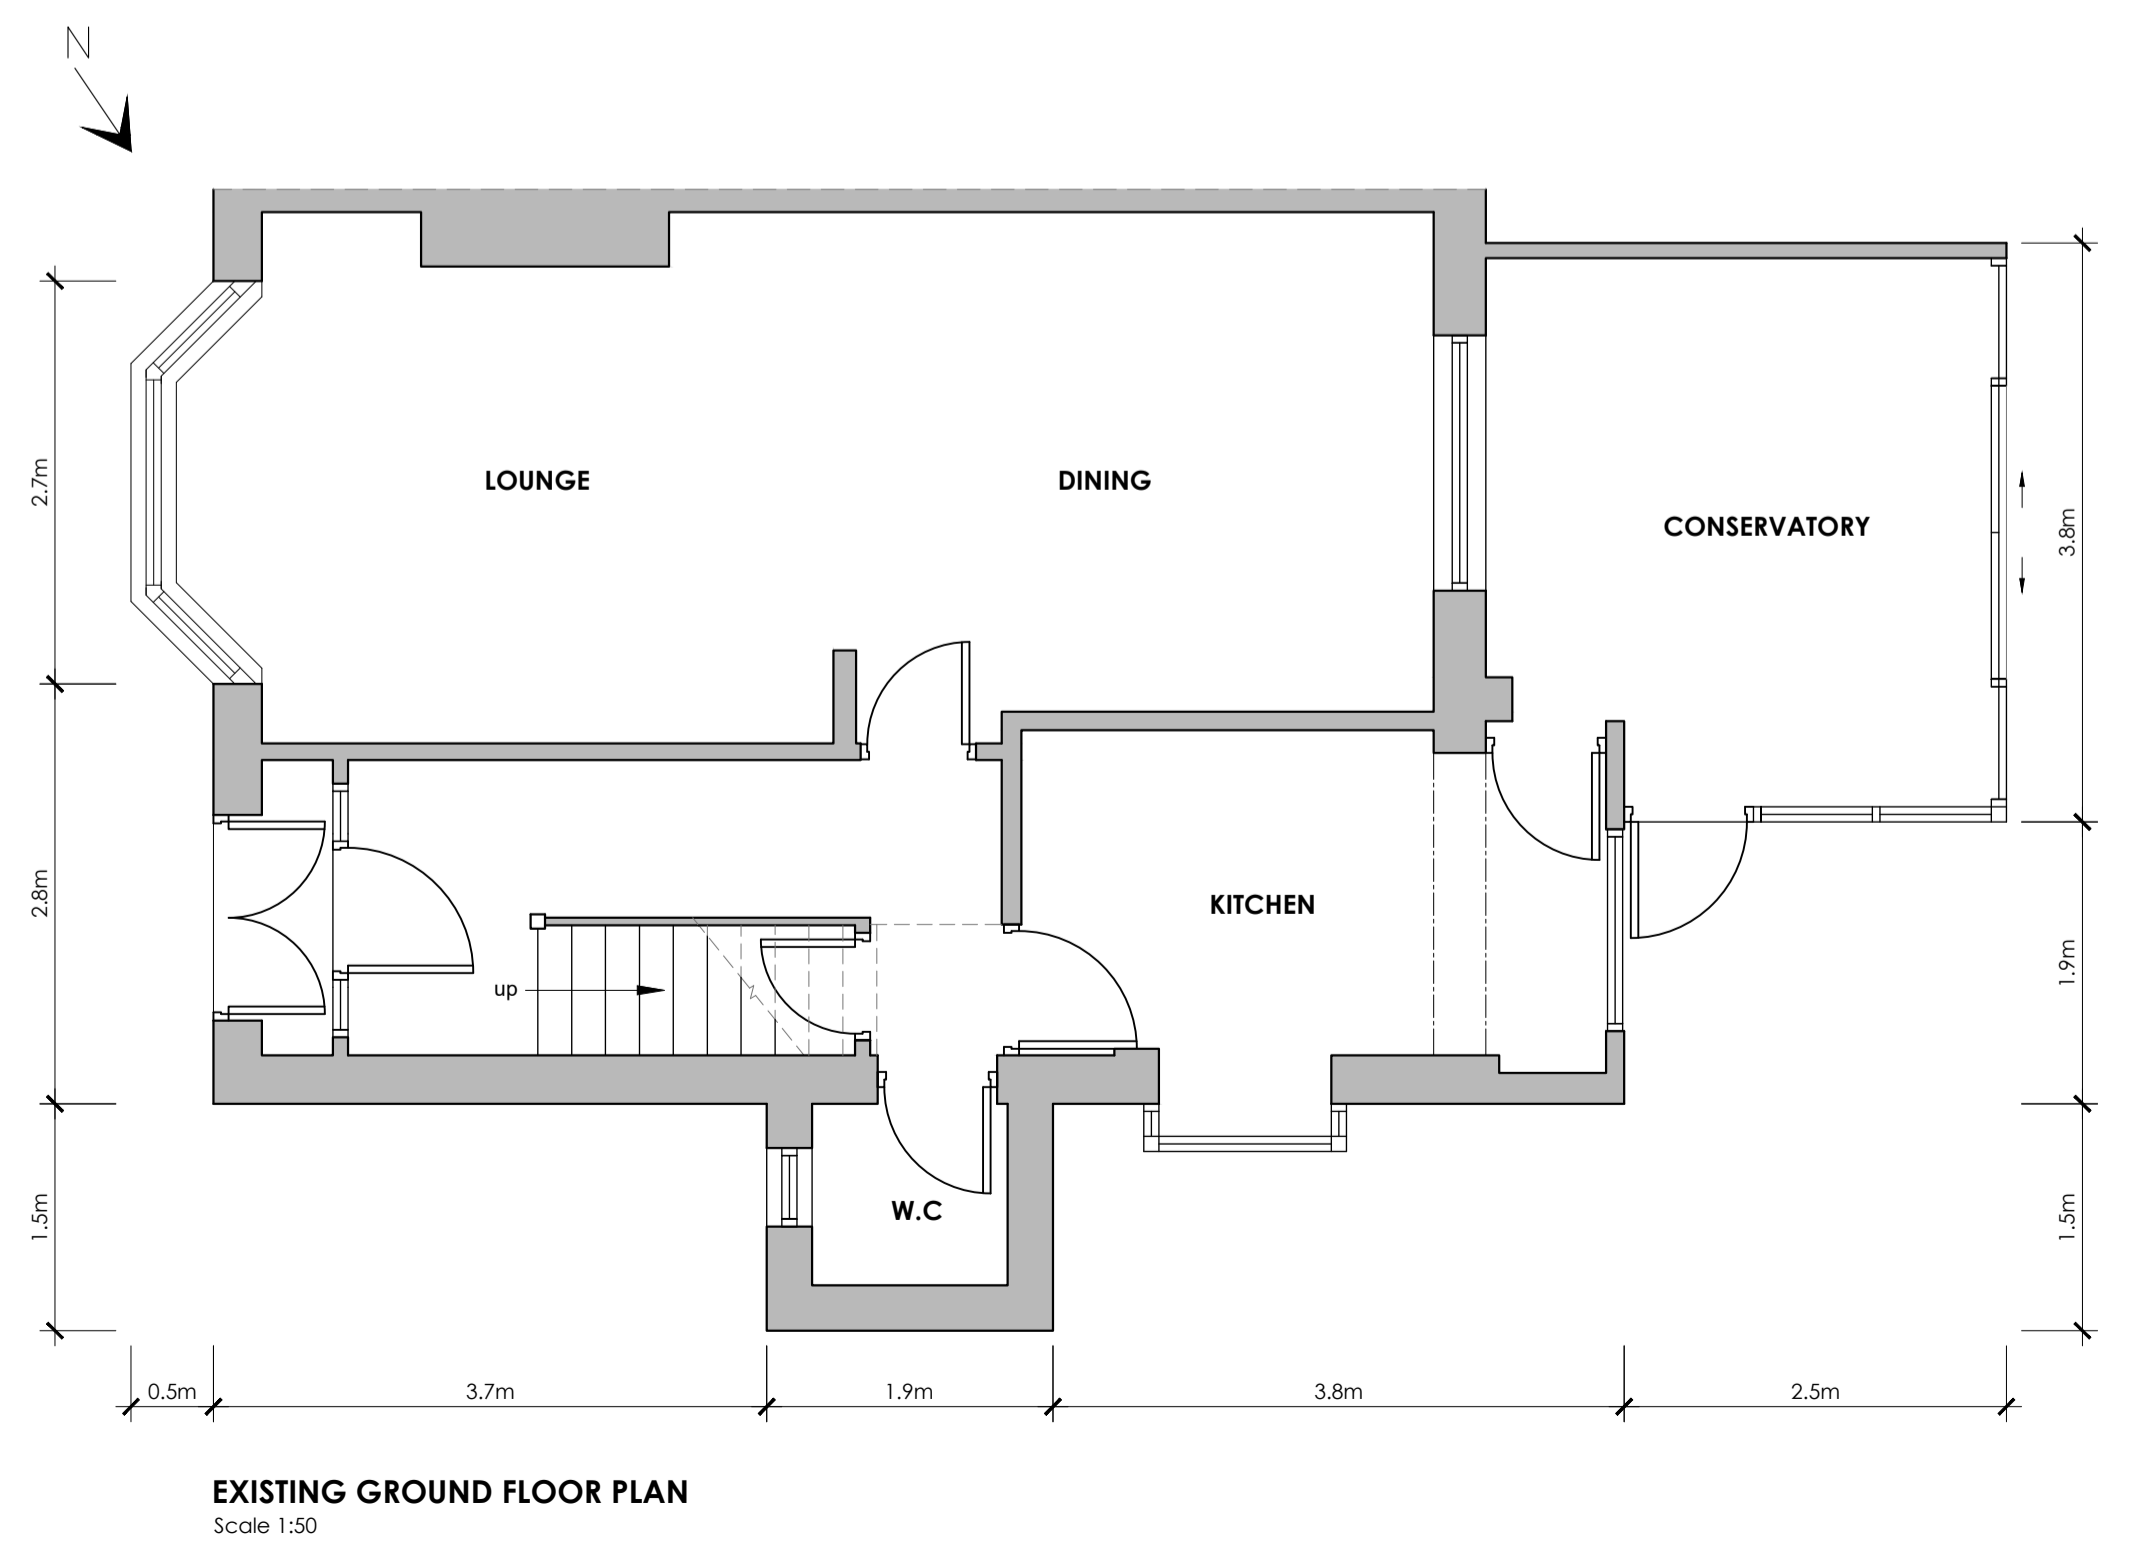
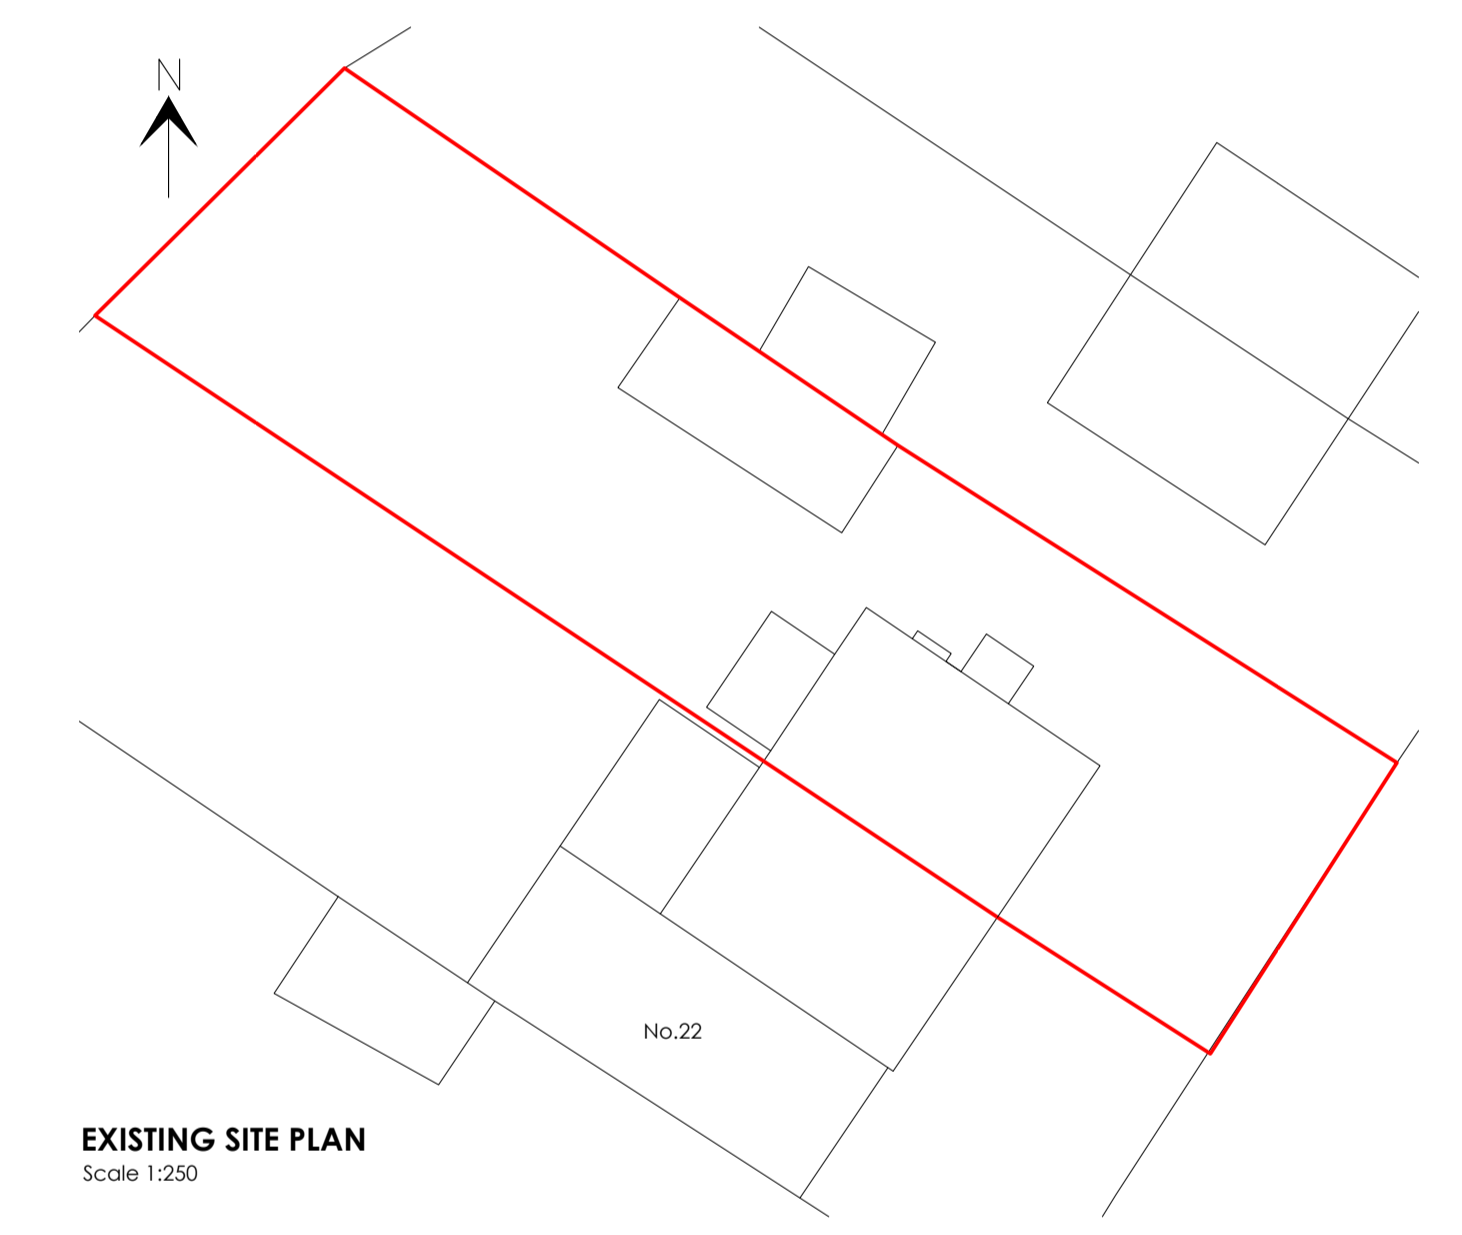
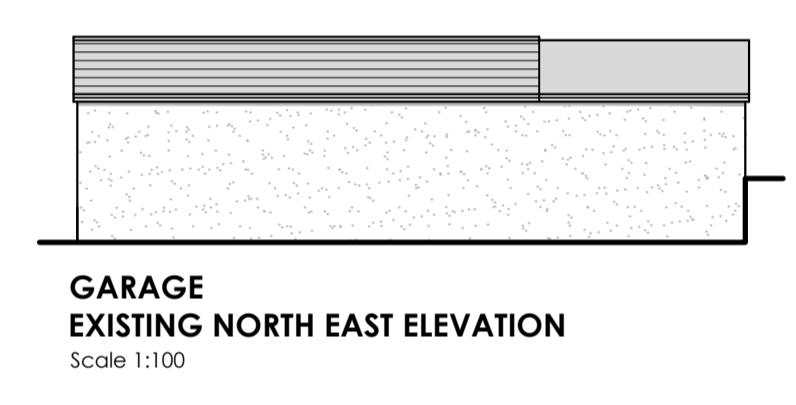


This drawing is to be read in conjunction with all relevant Designers, consultants' and specialist drawings and specifications. The Designer is to be notified of any discrepancies before proceeding. Do not scale from this drawing. All dimensions and levels are to be checked on site. This drawing is subject to copyright. All work carried out before Planning and Building Permission has been granted is at the contractor's risk.

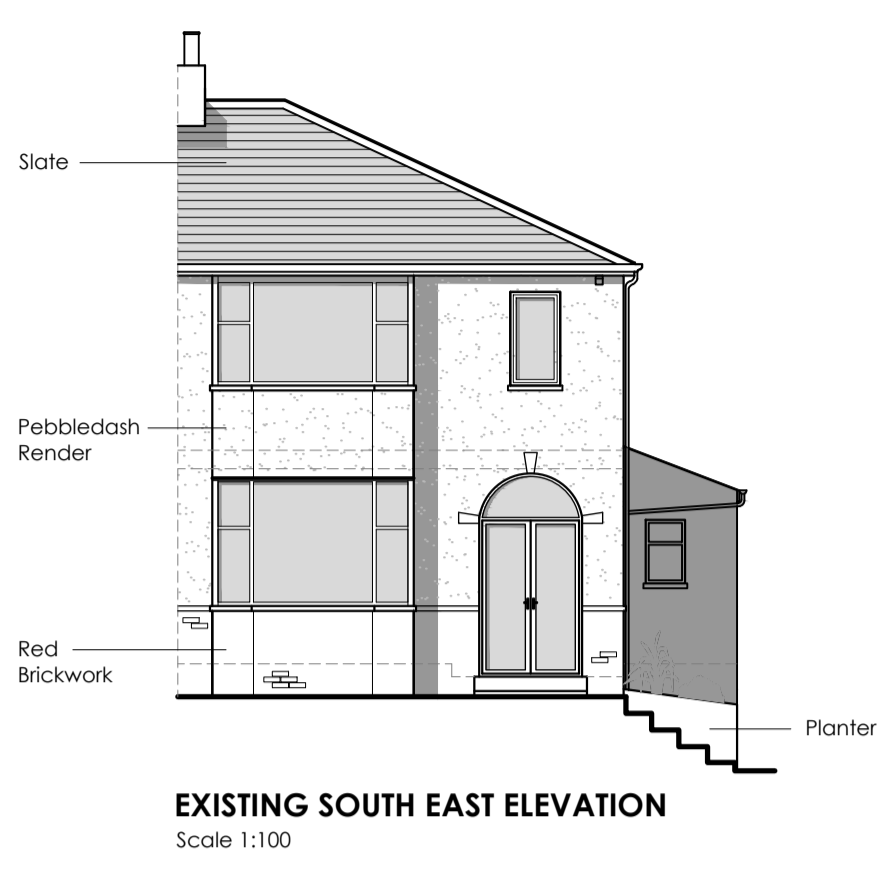

Client	
Mr and Mrs Stratton	
Job Title	
Proposed Extension and Alterations 20 Crow Trees Brow Chatburn Lancashire	
Drawing Title	
Existing Plans and Elevations	
Scale	Date
1:50/1:100/1:250	August 2017
Sheet	Drawn
A1	Paul Gudgeon
Drawing No.	
CTB-02	