
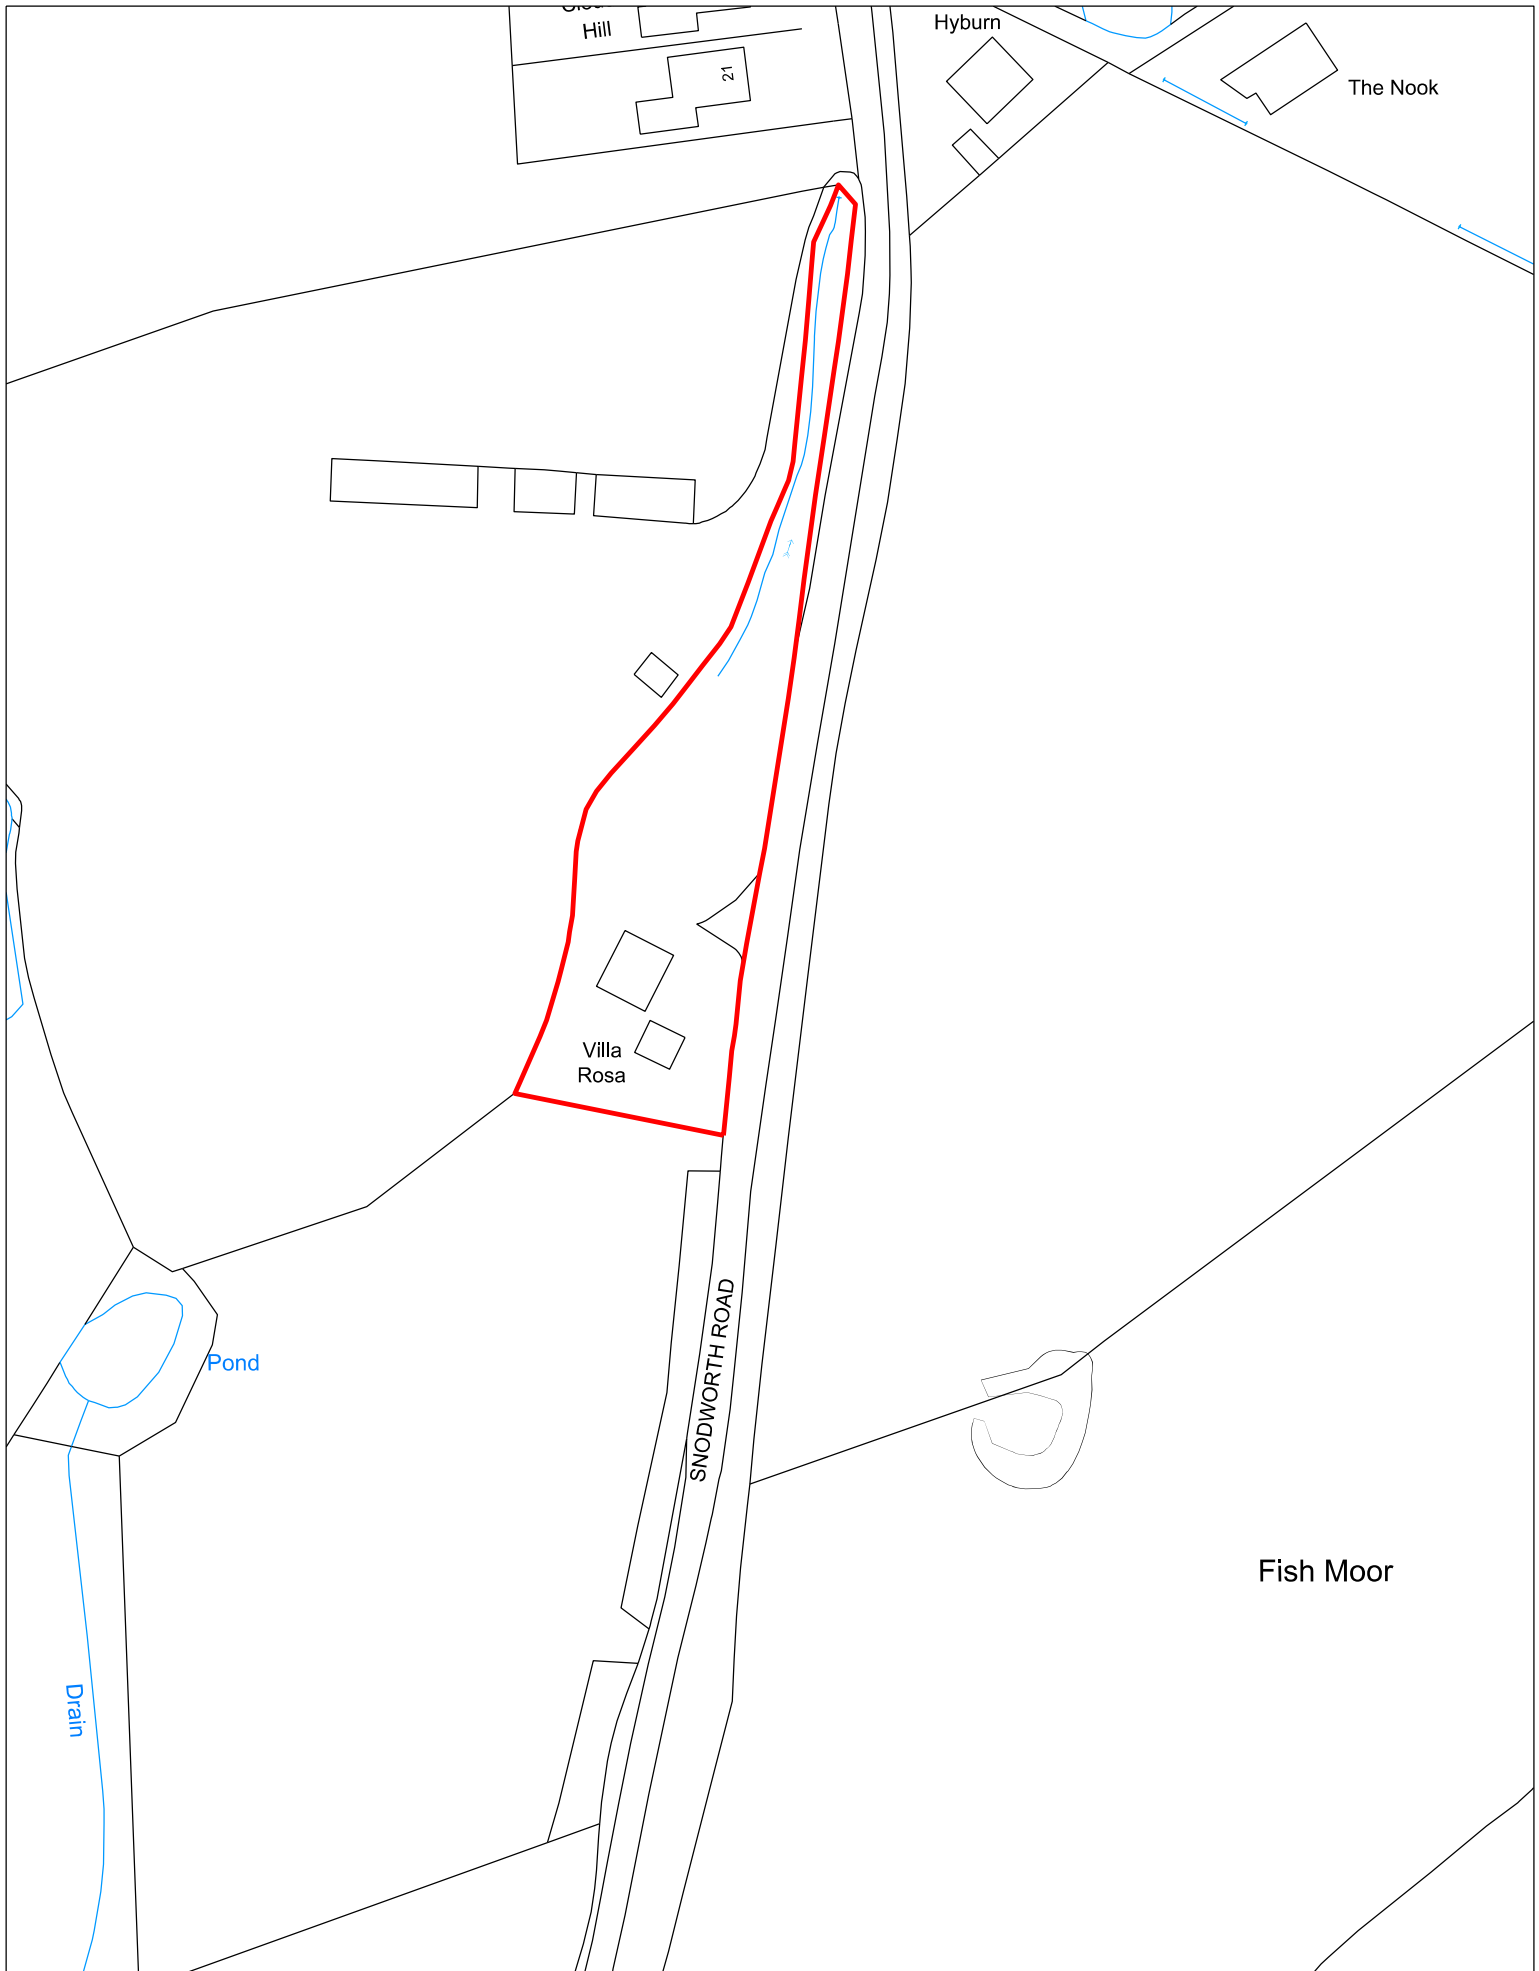


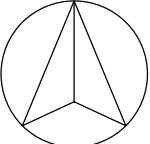

|                                                                                    |                                           |                                       |                                      |                         |
|------------------------------------------------------------------------------------|-------------------------------------------|---------------------------------------|--------------------------------------|-------------------------|
|  | PROJECT NAME<br><b>VILLA ROSA</b>         | PROJECT No<br><b>69.19</b>            | <b>KEY</b><br>— APPLICATION BOUNDARY | SIZE<br><b>A4</b>       |
|                                                                                    | DRAWING NAME<br><b>SITE LOCATION PLAN</b> | DATE<br><b>OCT 19</b>                 |                                      | SCALE<br><b>1:1250</b>  |
|                                                                                    | POSTCODE<br><b>BB6 8DR</b>                | STATUS<br><b>BUILDING REGULATIONS</b> |                                      | DRAWING No<br><b>01</b> |