


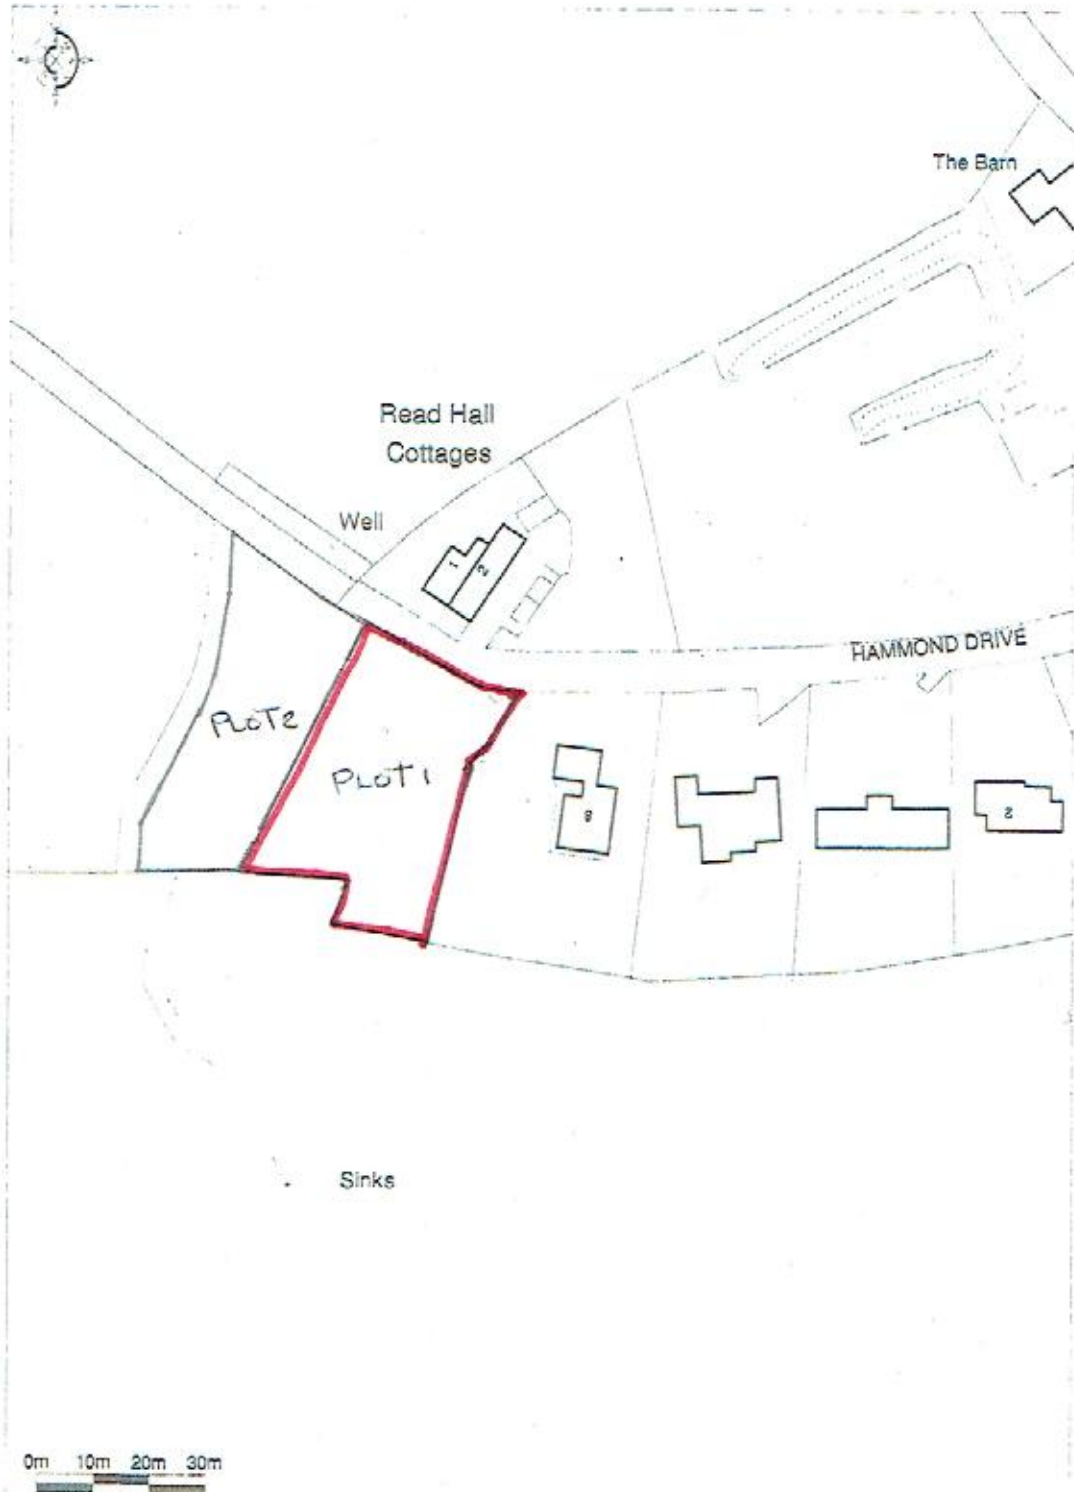

 **Promap**

Ordnance Survey © Crown Copyright 2012. All rights reserved.
Licence number 100029449. Printed Scale - 1:1250

LOCATION PLAN 1:1250 D A4.