




1 Barn 1 East Elevation
1 : 100

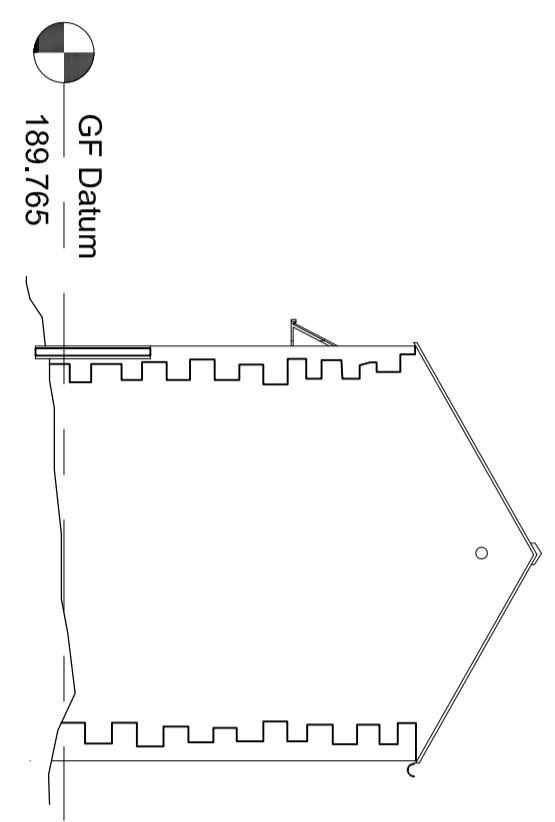


2 Barn 1 North Elevation
1 : 100

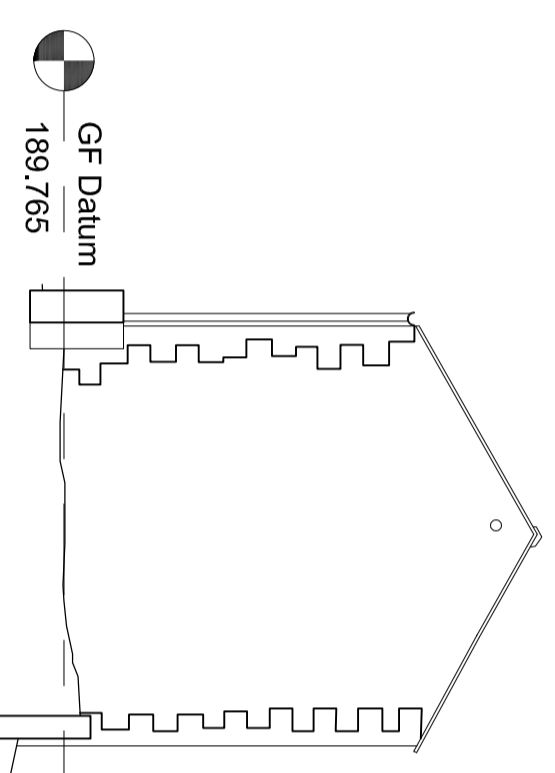


3 Barn 1 South Elevation
1 : 100

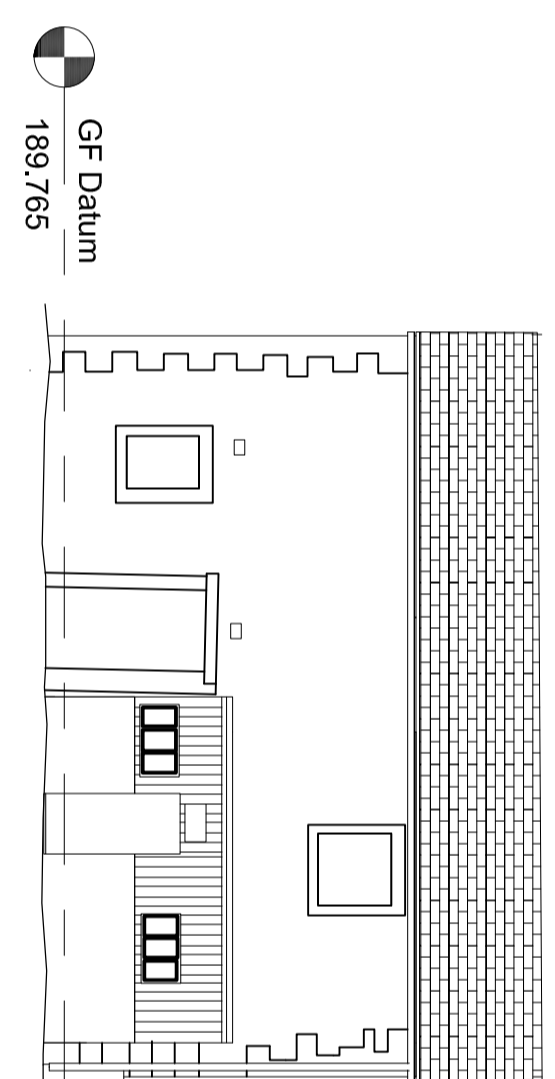


4 Barn 1 West Elevation
1 : 100

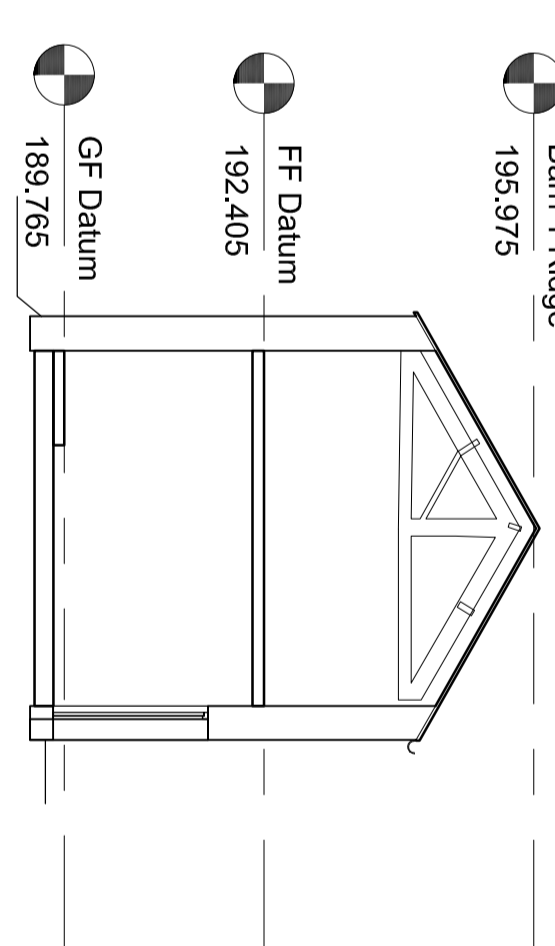


10 B1 Section 1
1 : 100

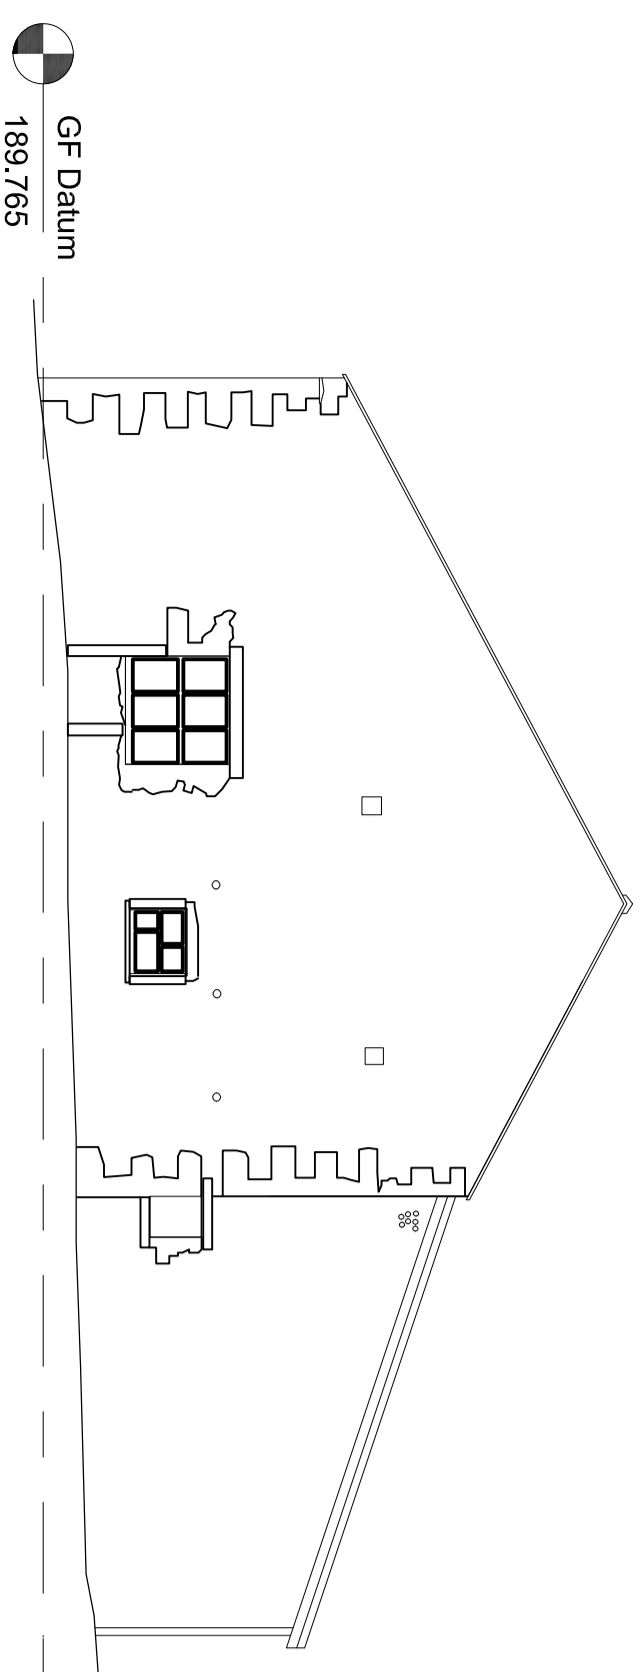


5 Barn 2 East Elevation
1 : 100

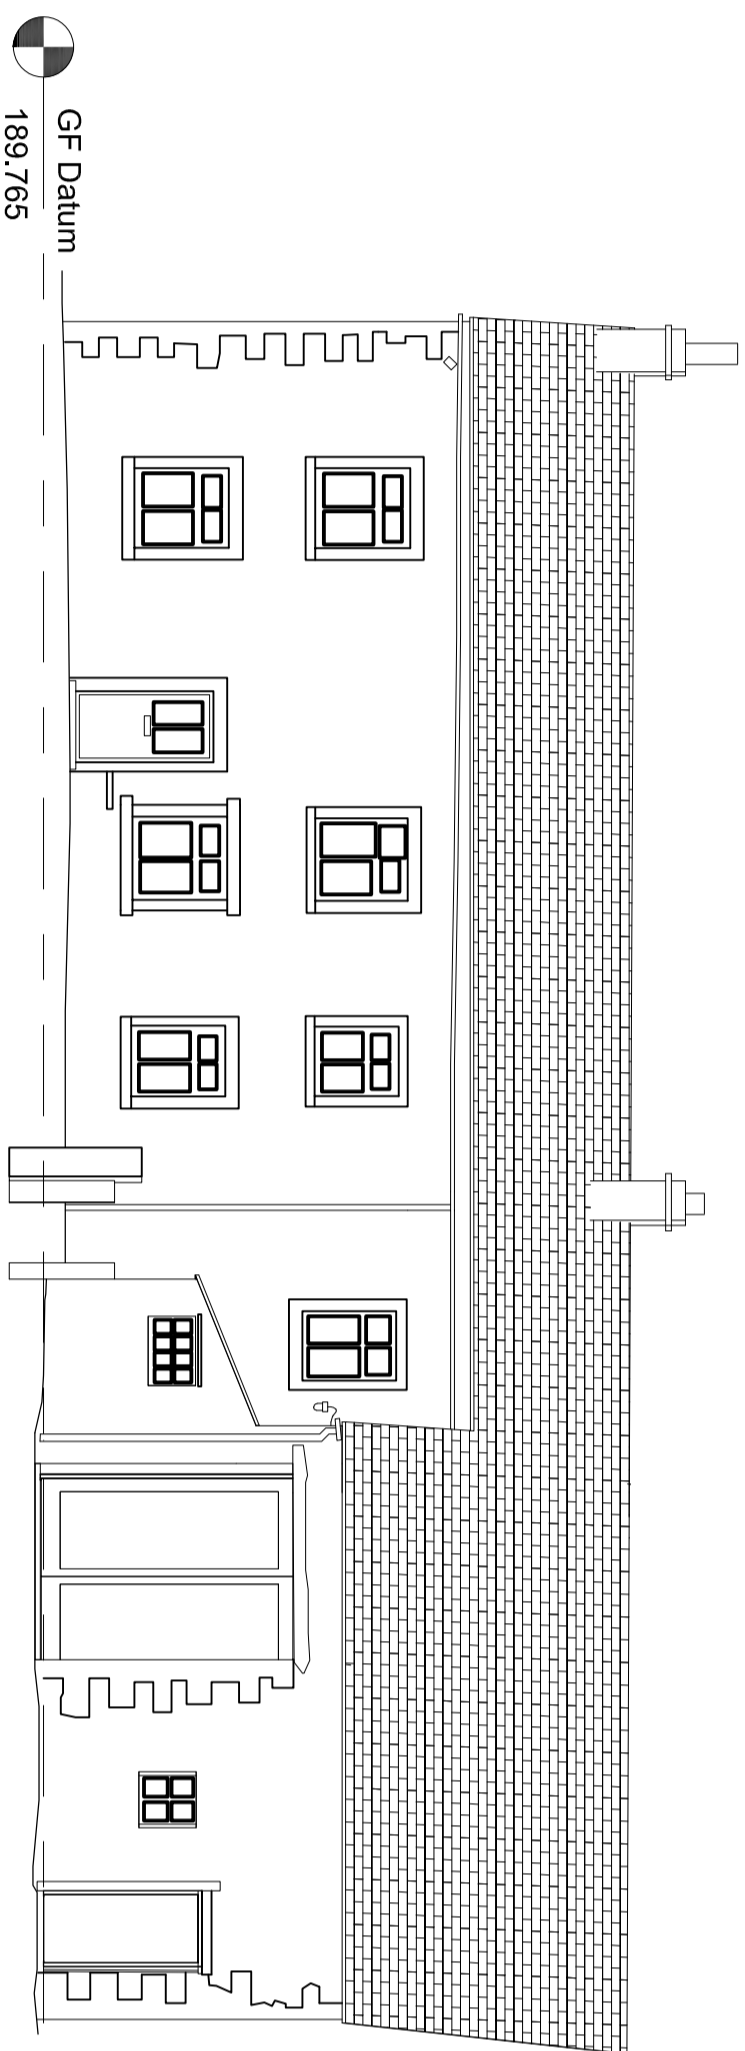


6 Barn 2 South Elevation
1 : 100

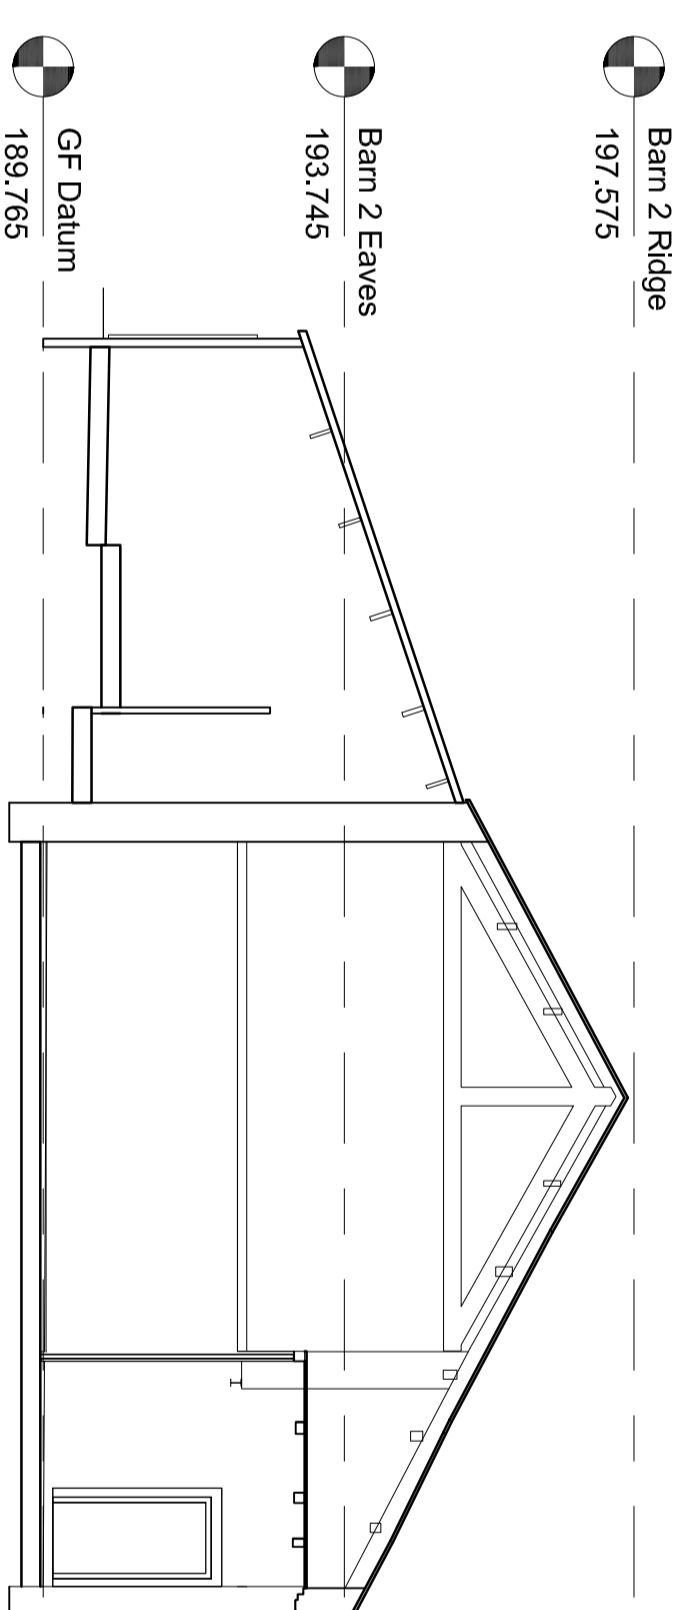


11 B2 Section 1
1 : 100

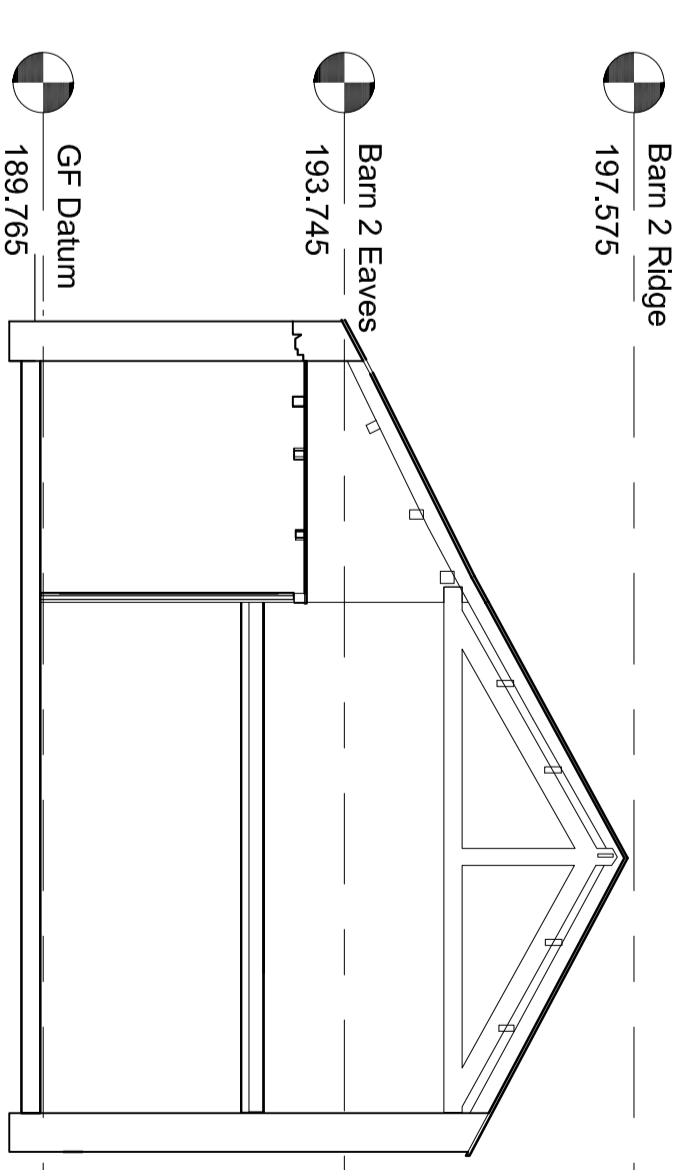


12 B2 Section 2
1 : 100

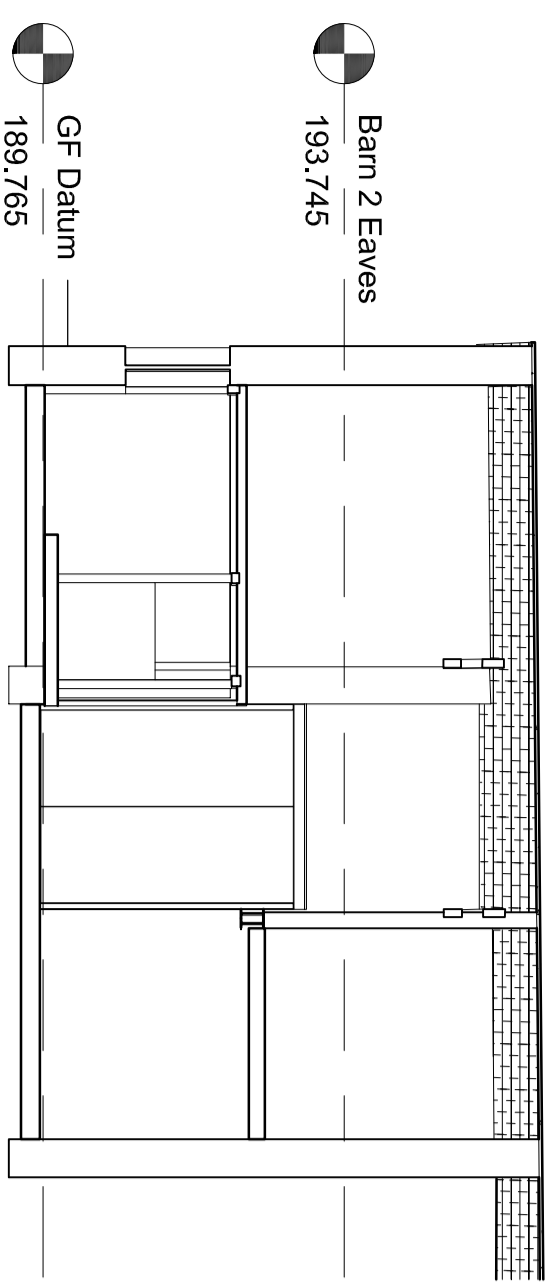


13 B2 Section 3
1 : 100

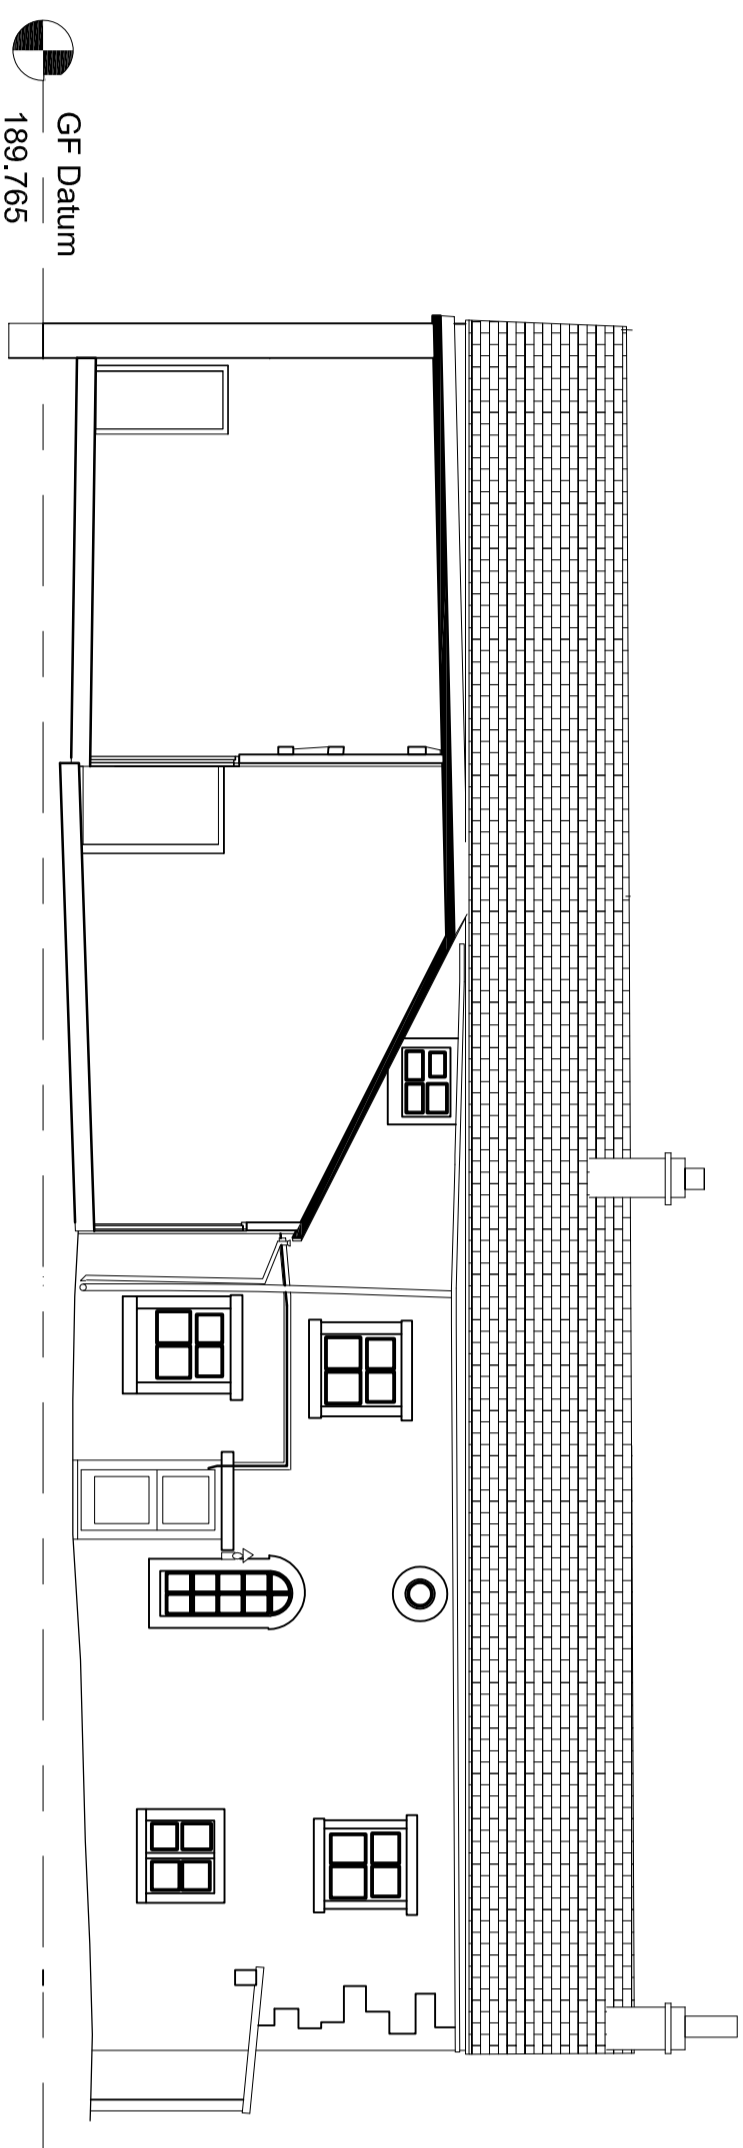


15 House North Elevation
1 : 100

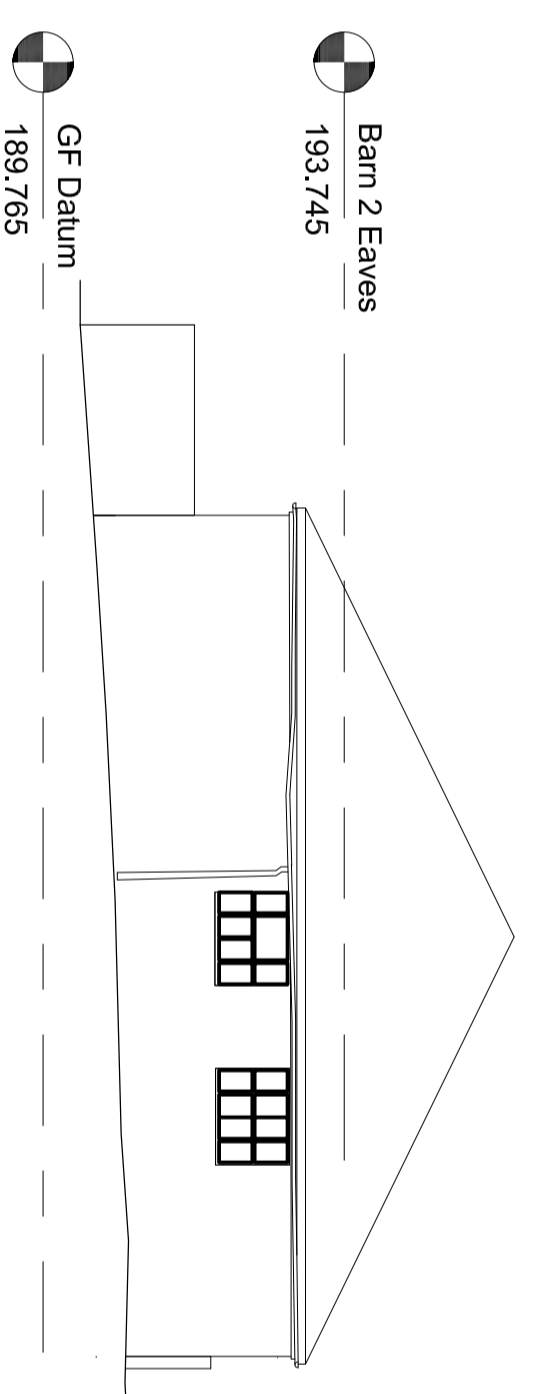


7 Barn 3 East Elevation
1 : 100

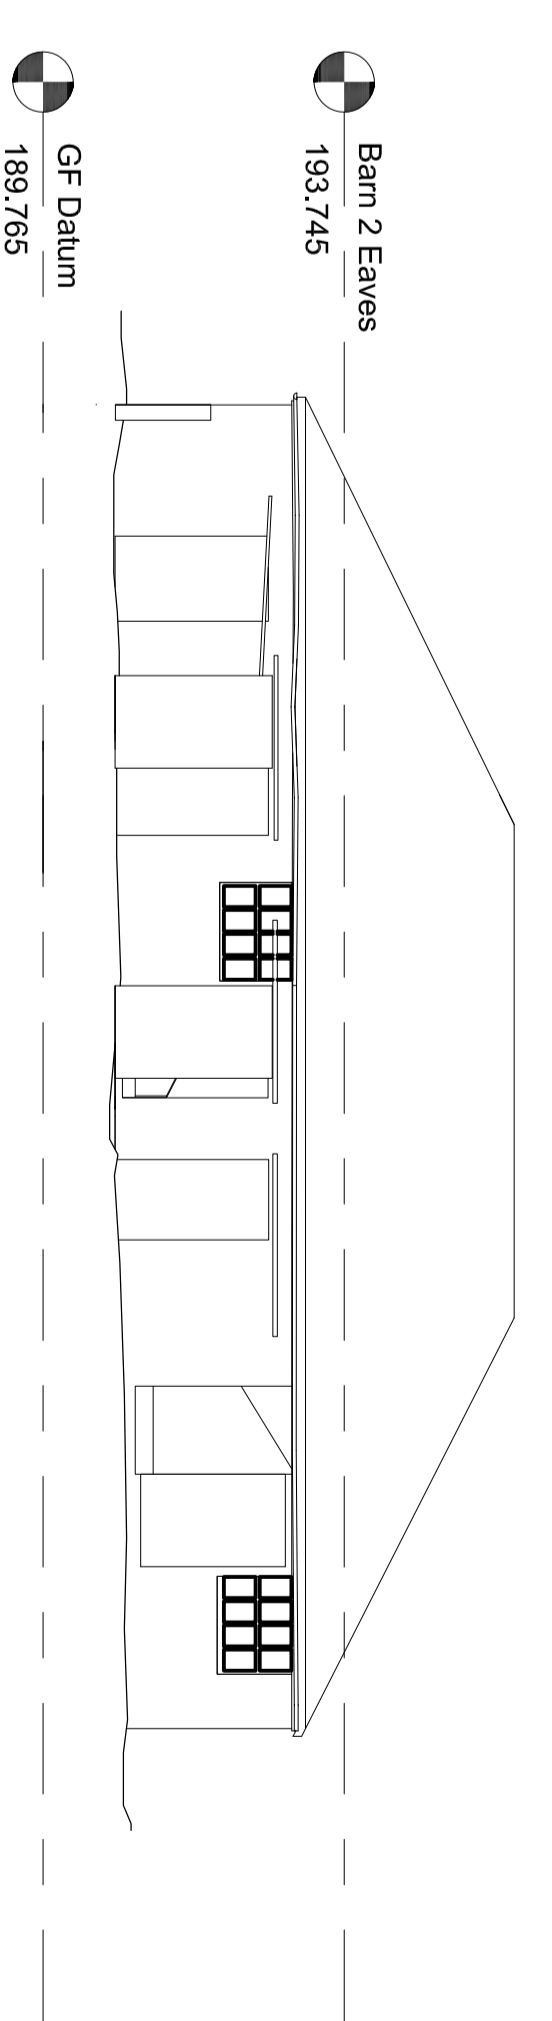


8 Barn 3 North Elevation
1 : 100

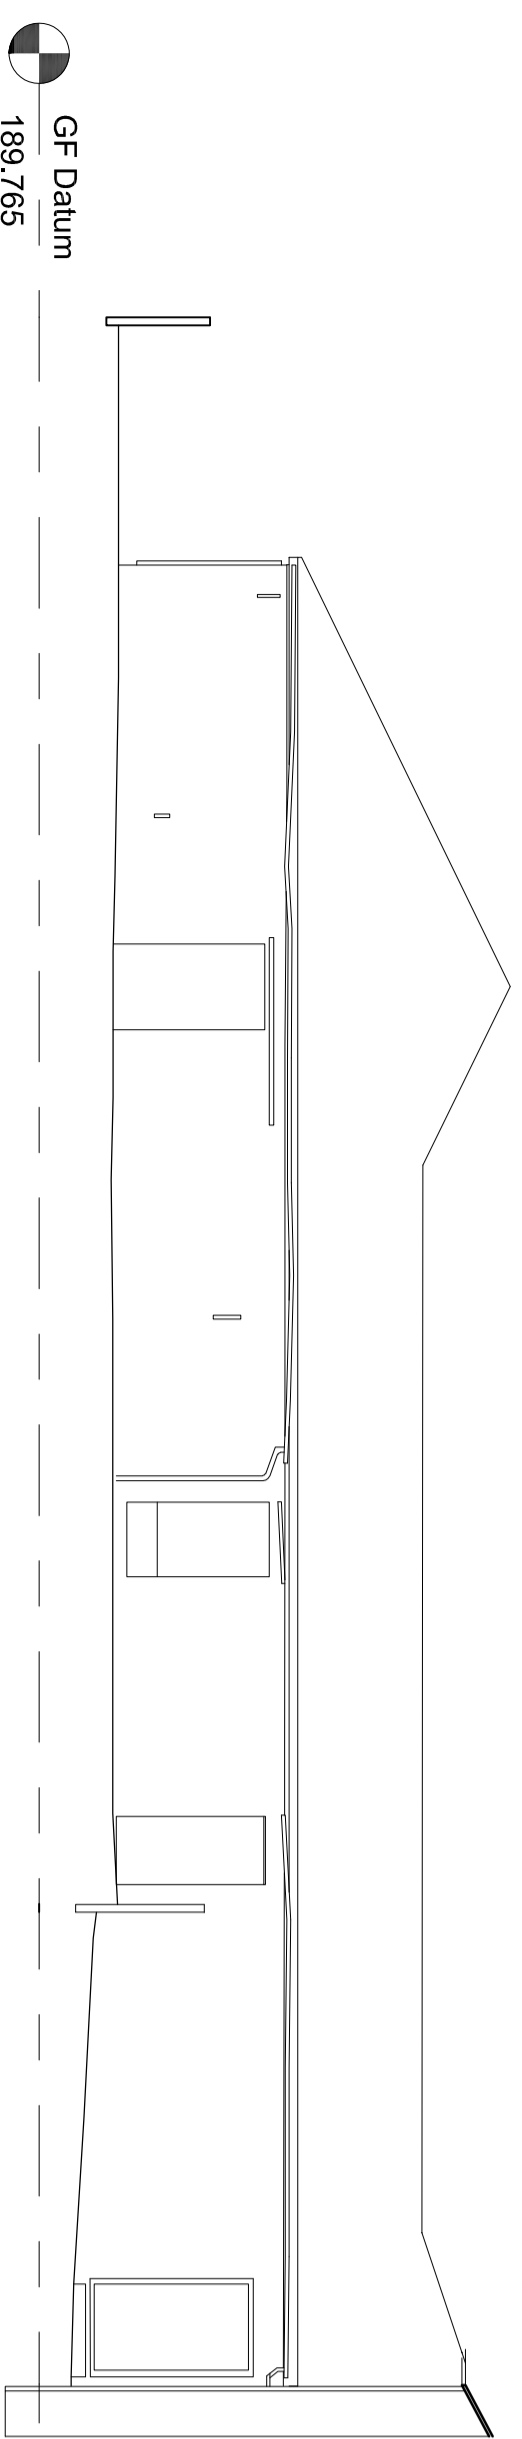

9 Barn 3 West Elevation
1 : 100

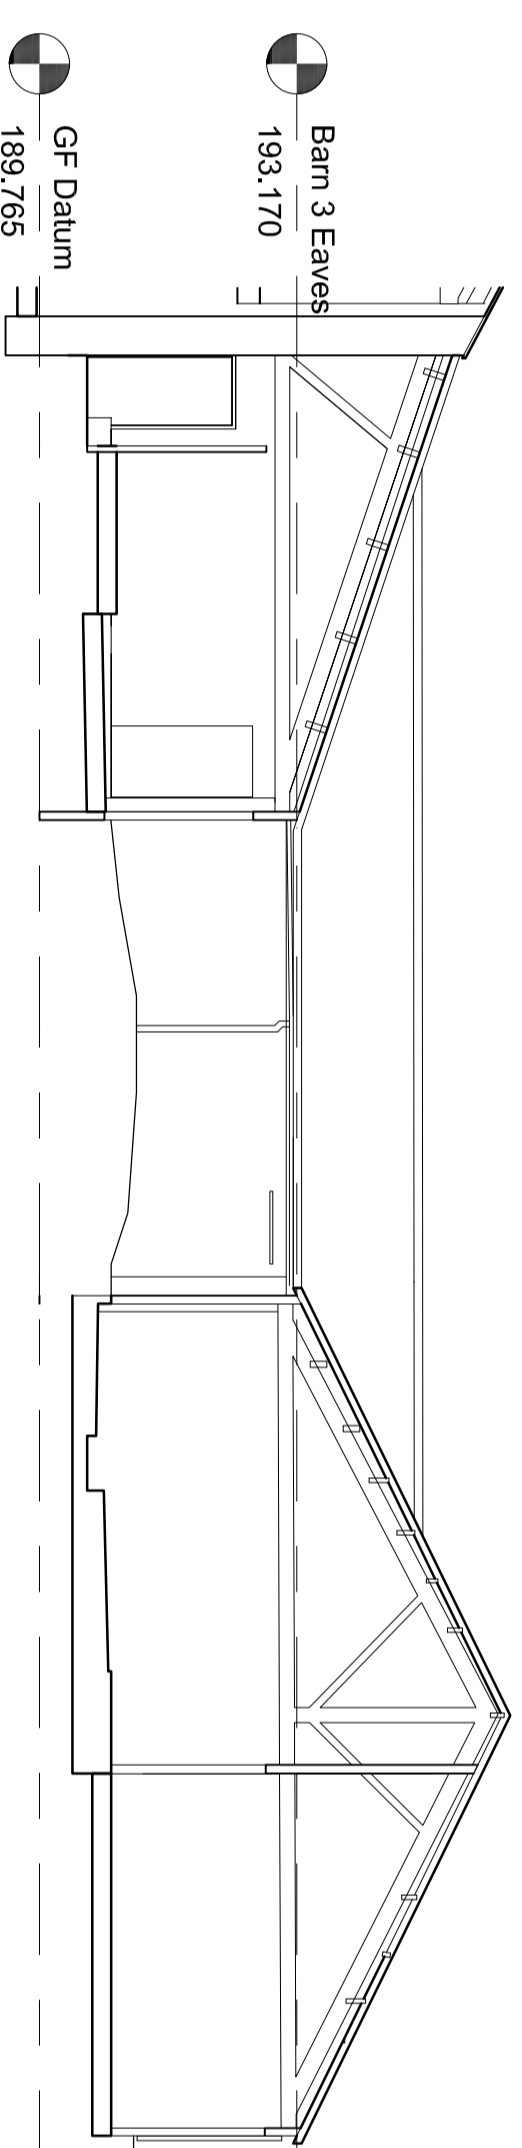

15 B3 Section 2
1 : 100

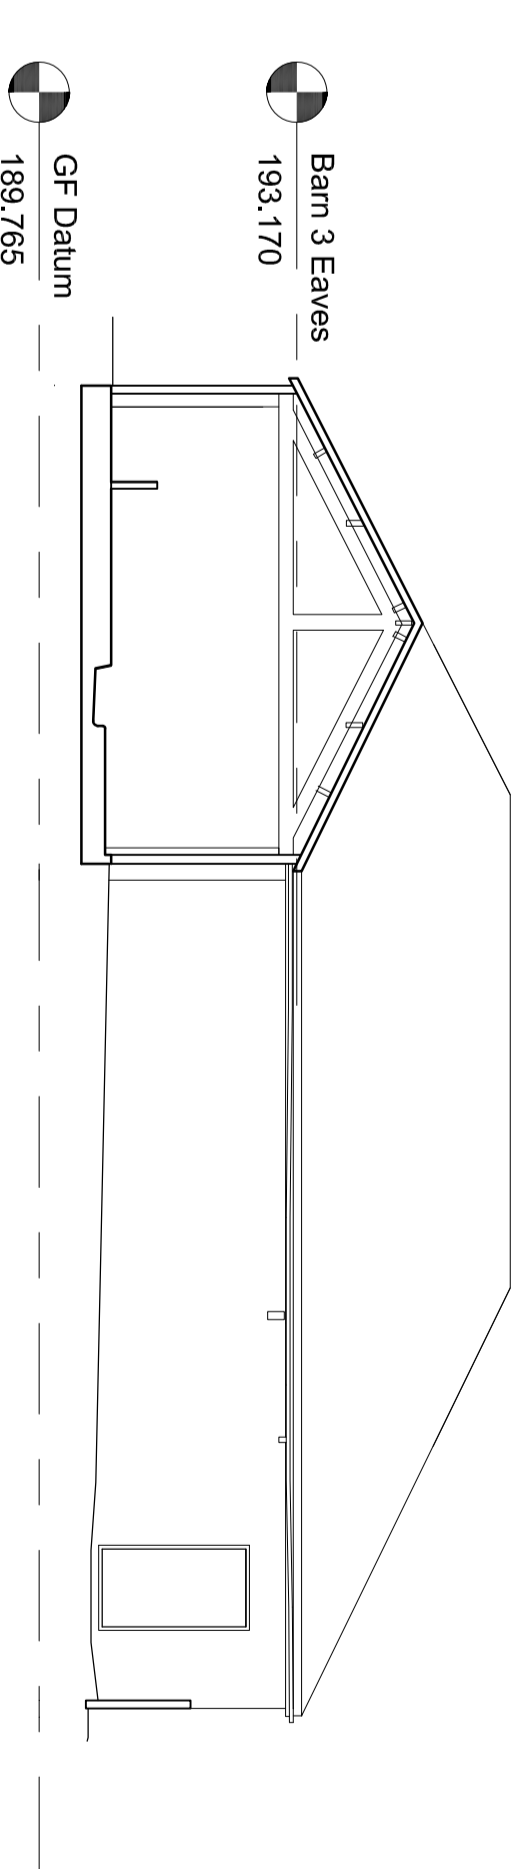

14 B3 Section 1
1 : 100