




1 Section A (Planning)
1 : 200

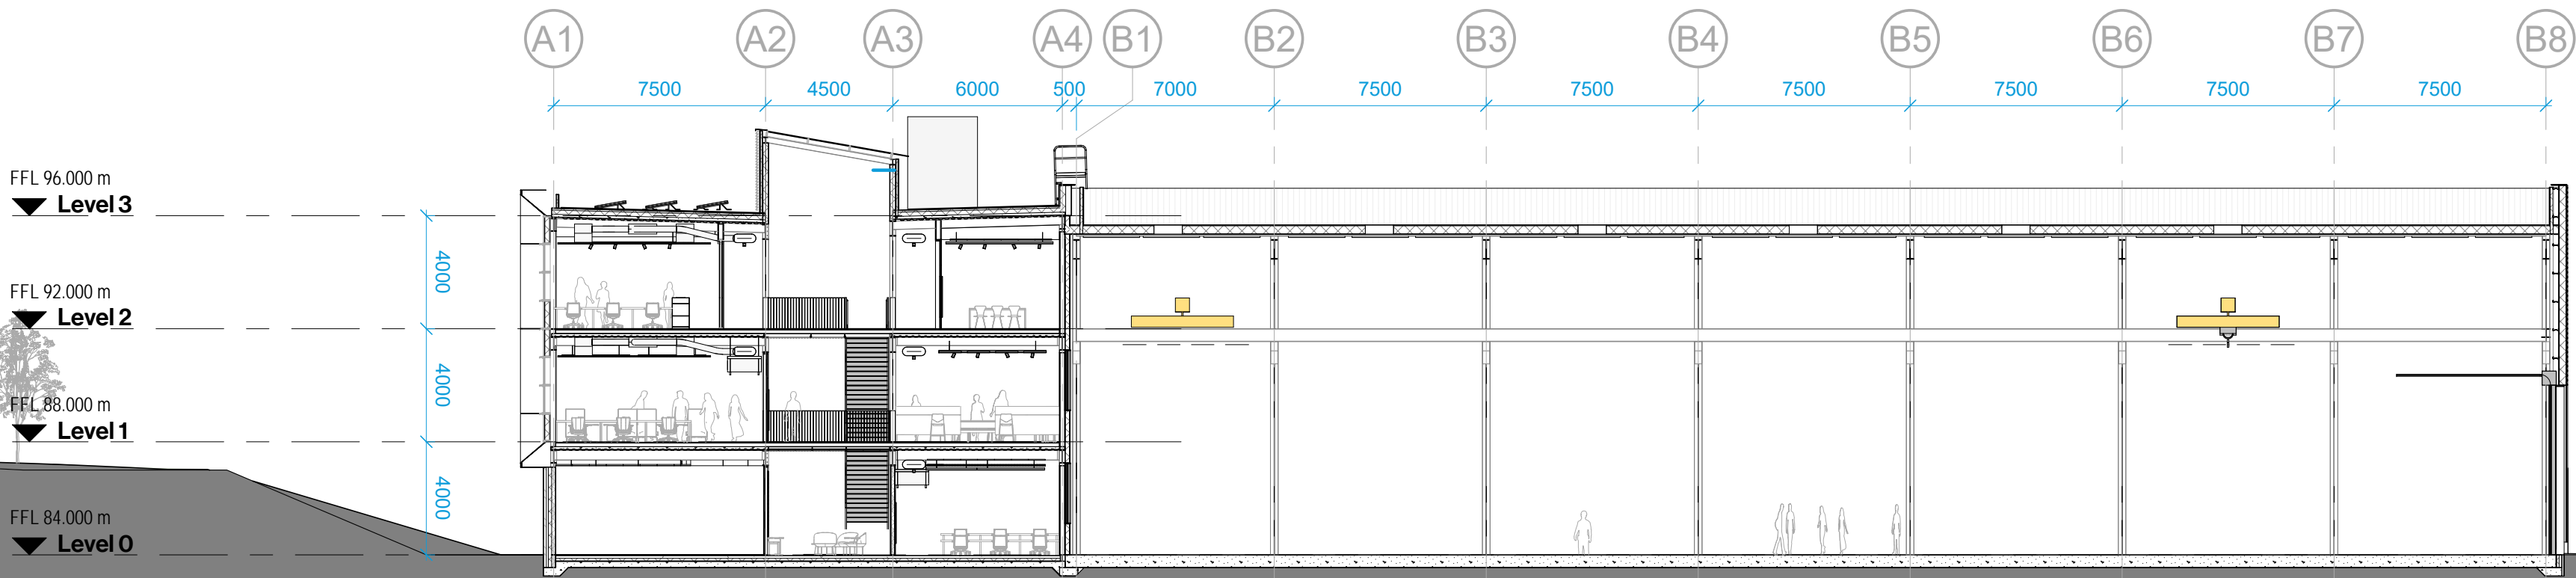

2 Section B (Planning)
1 : 200

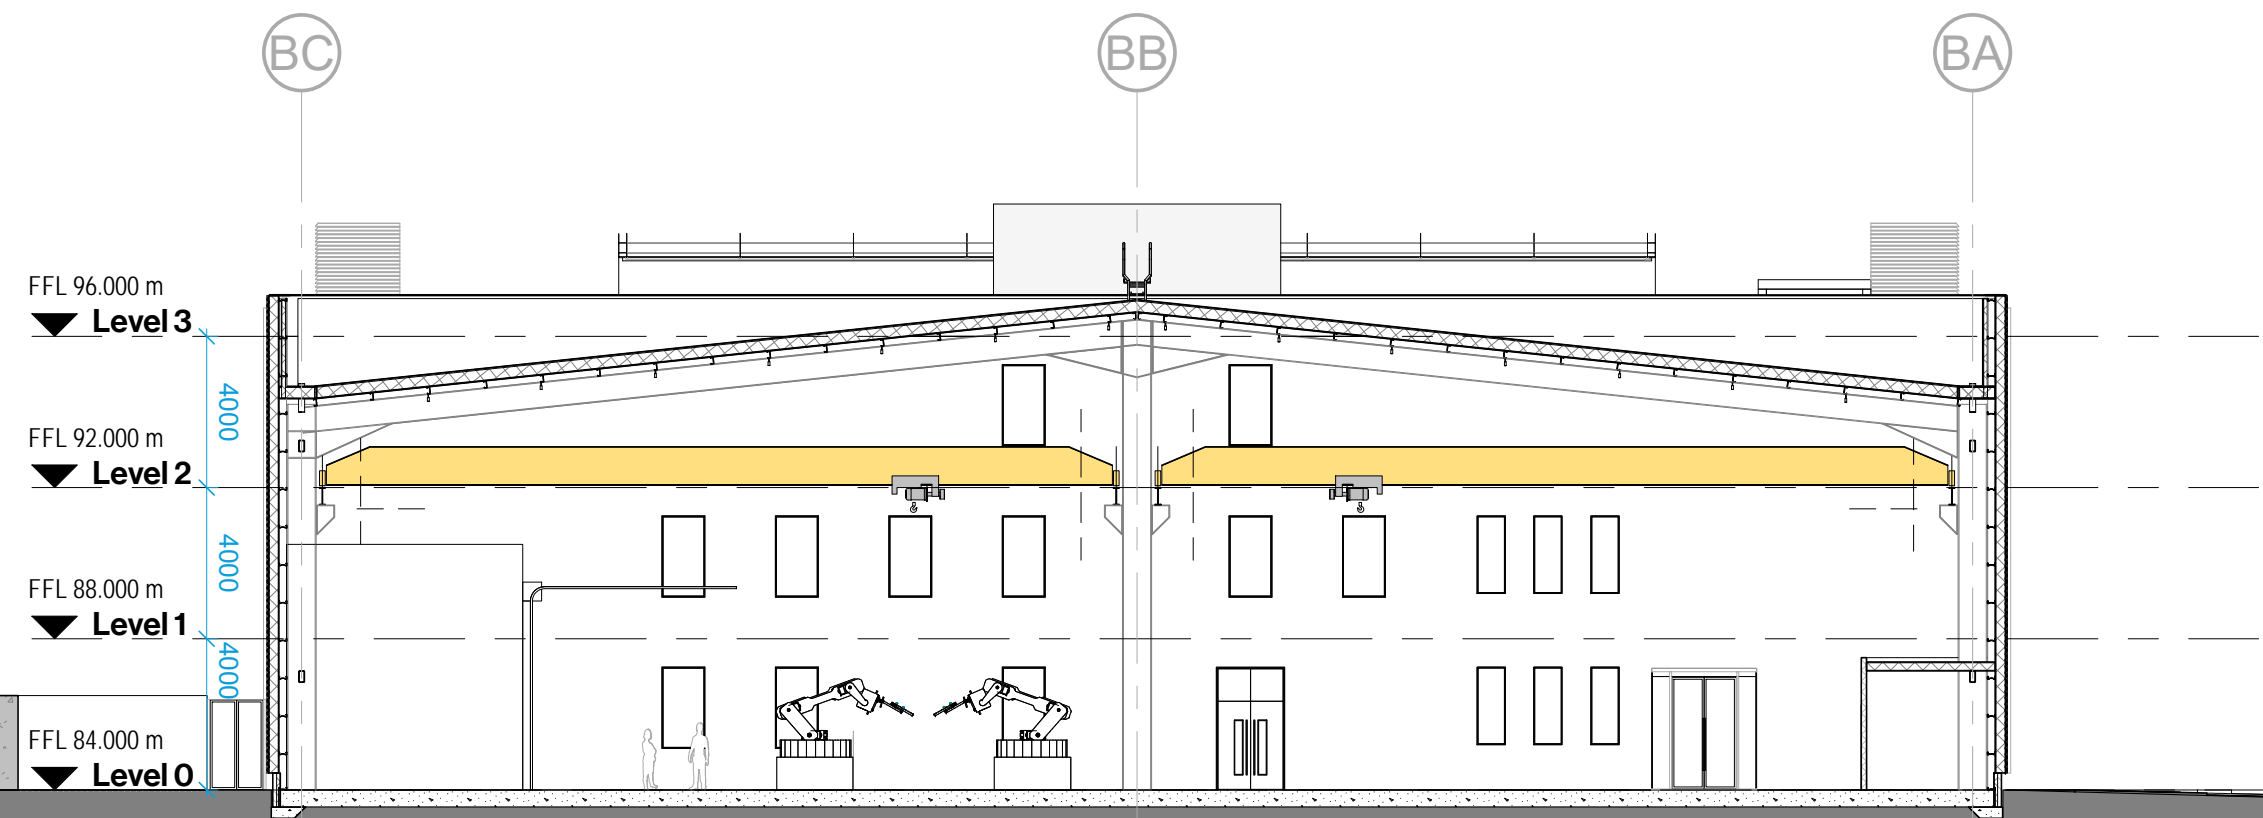

3 Section C (Planning)
1 : 200

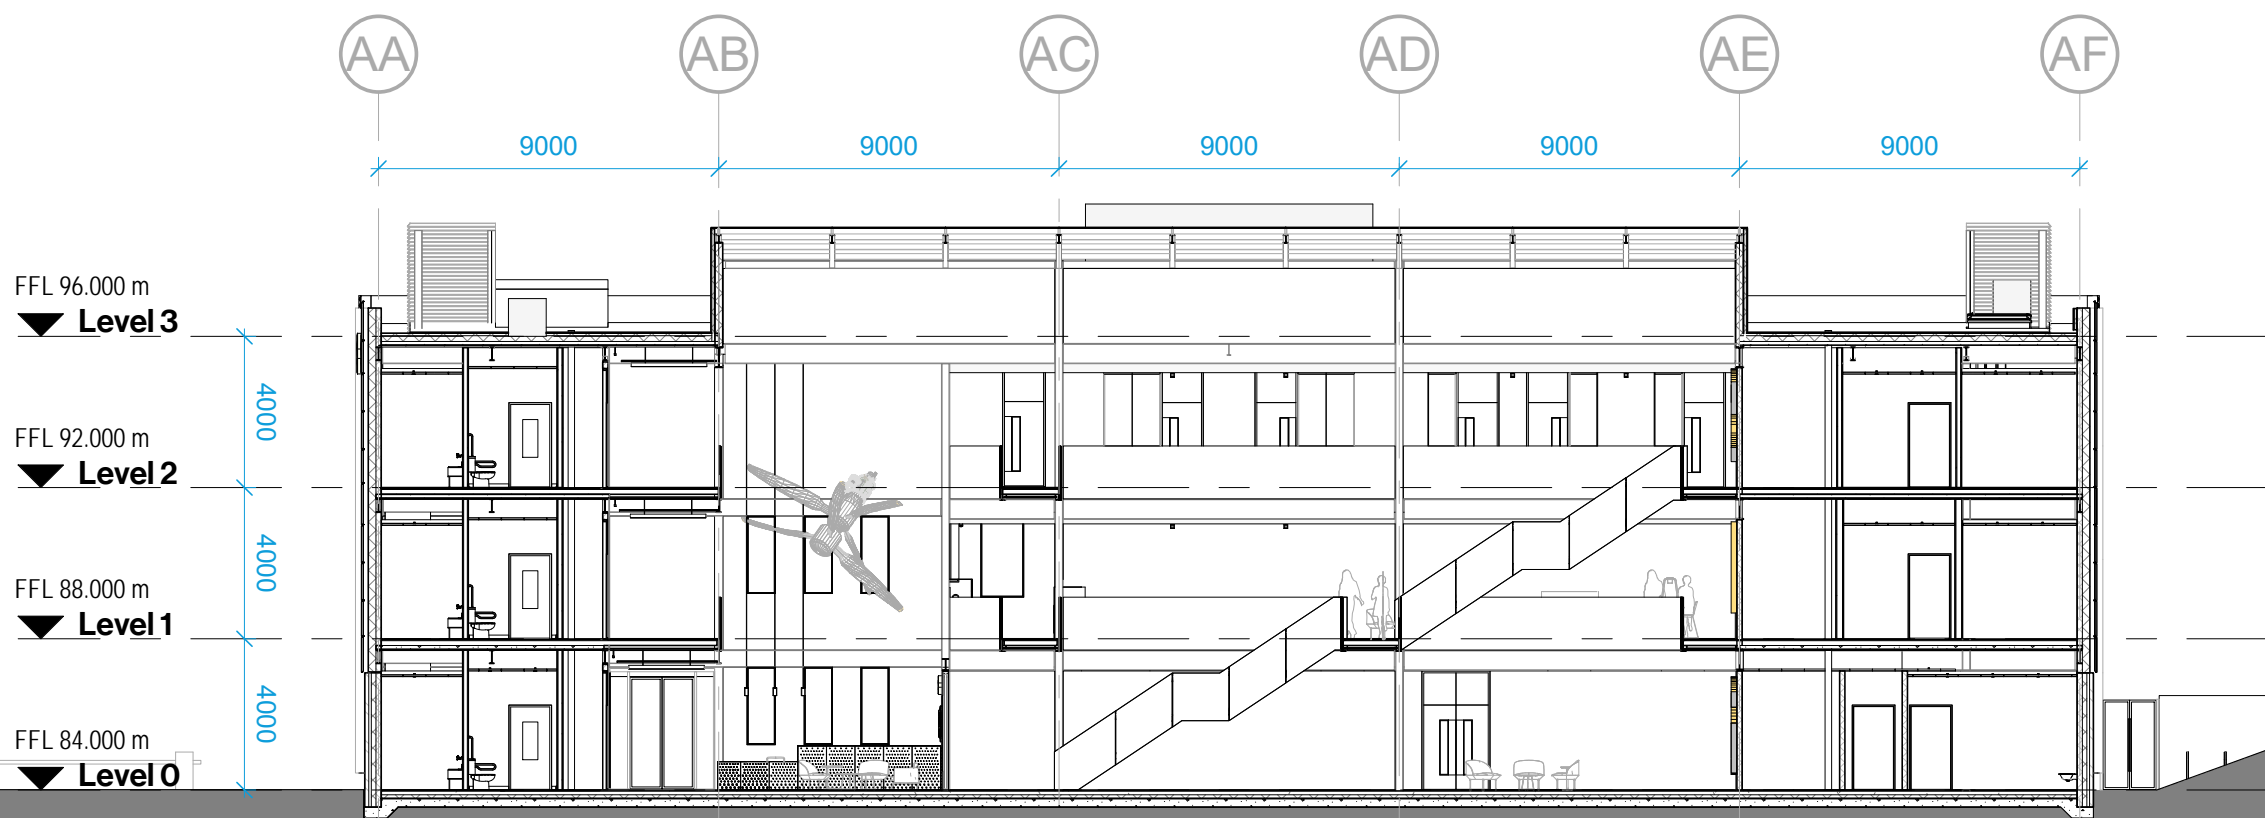

4 Section D (Planning)
1 : 200

Drawing Revisions			
Date:	Rev:	Note:	Check:
07.11.19	-	For Planning	LP
27.03.20	A	Elevations Revised	LP

CARTWRIGHT
PICKARD

Client
The University of Sheffield / AMRC NW

Project
832 AMRC North West

Building Name
AMRC NW

Drawing Title
Site Sections

Scale
1:200 @ A1

Drawing Created
06.11.19

Drawing Status
For Planning

Revision
A

Drawing No.
832-CPA-ZZ-ZZ-DR-A-2205

Manchester Office
Unit 3/5 Duxie House
Duxie Street
Manchester M12 1JW
Tel 0161 944 7444
cartwrightpickard.com
© Cartwright Pickard Architects Ltd.