




EXISTING

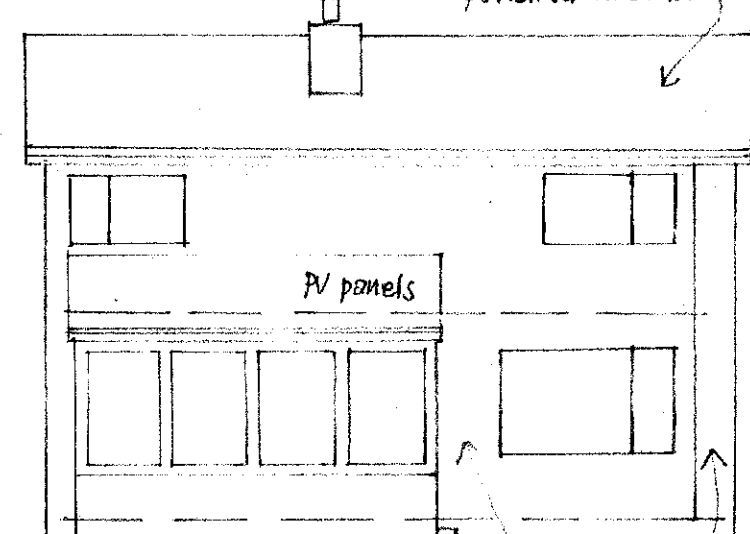


SOUTH

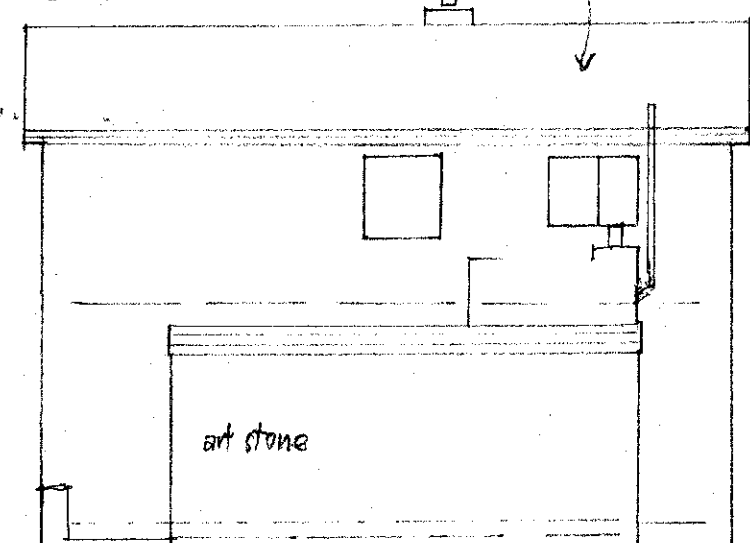


NORTH

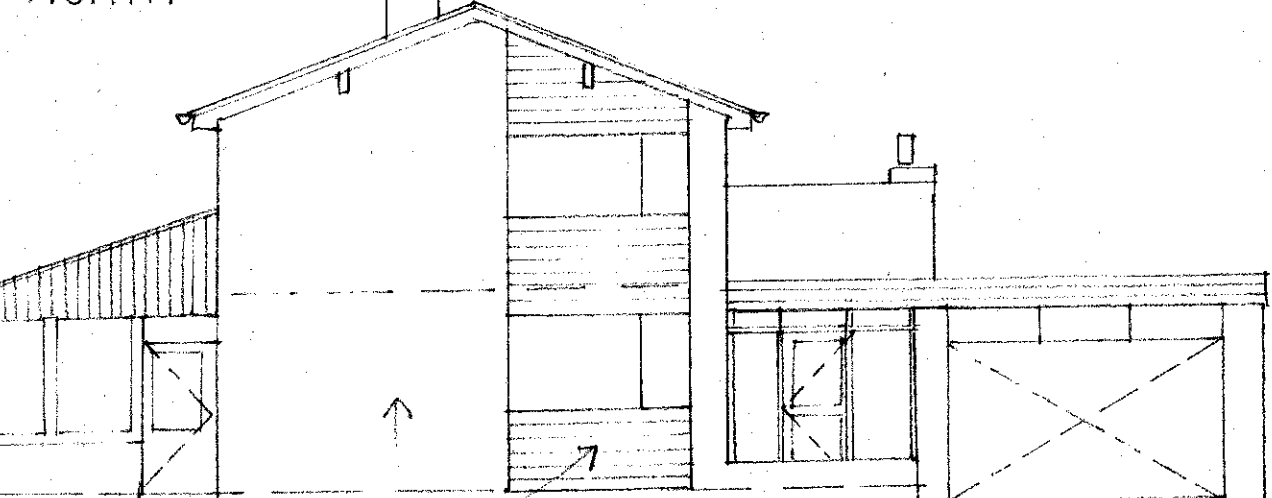


EAST

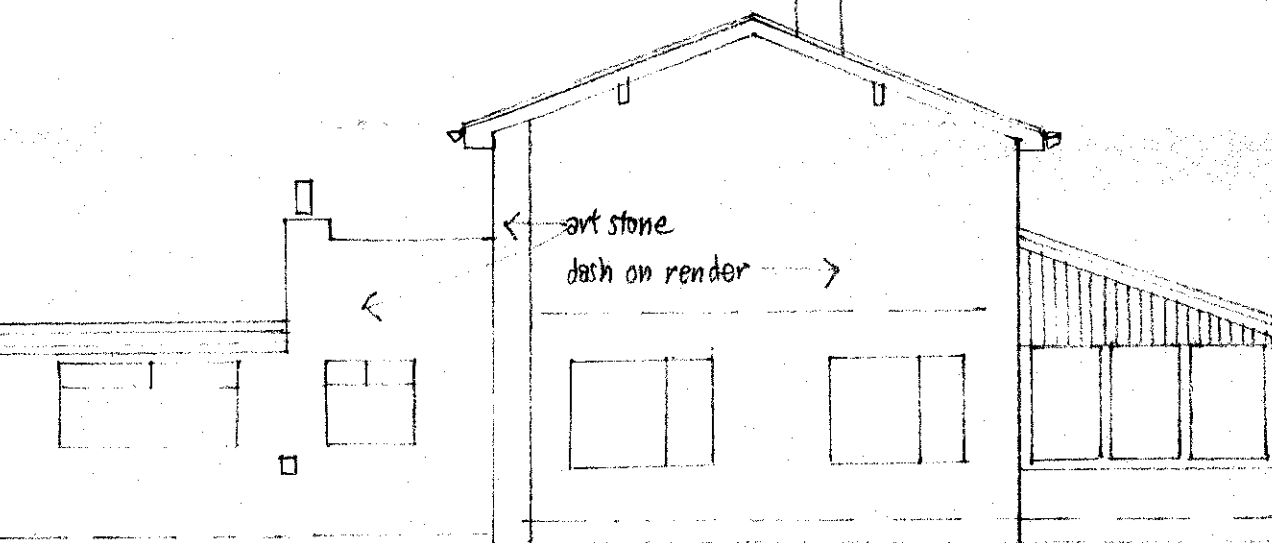

WEST

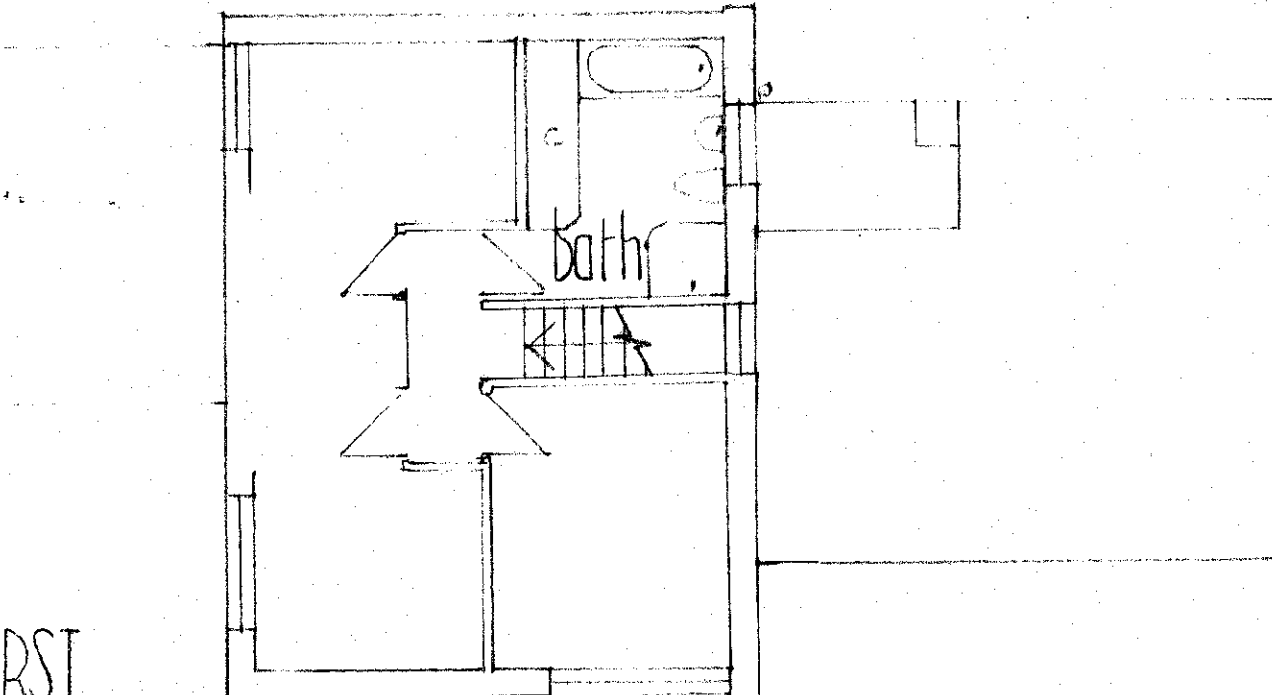


FIRST

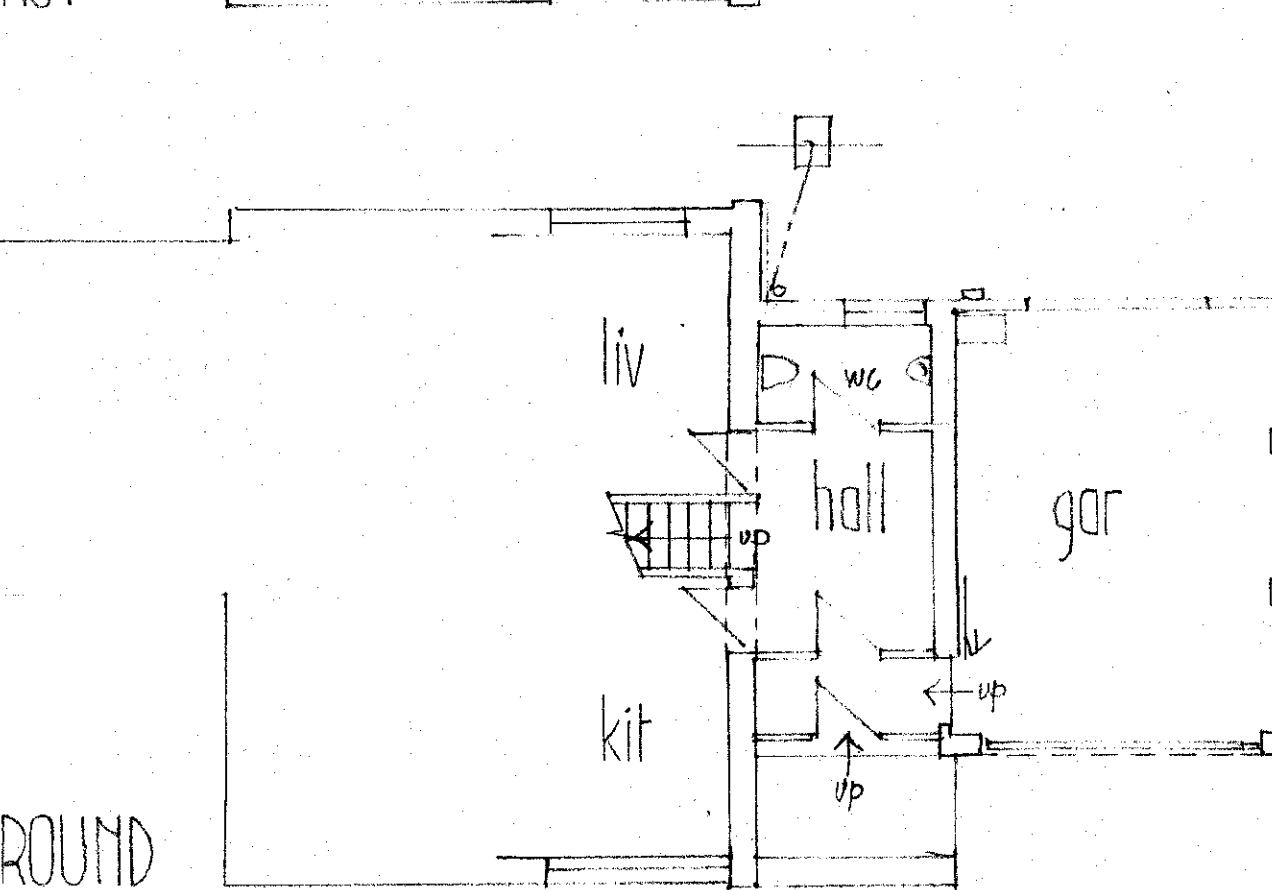


GROUND


PROPOSED

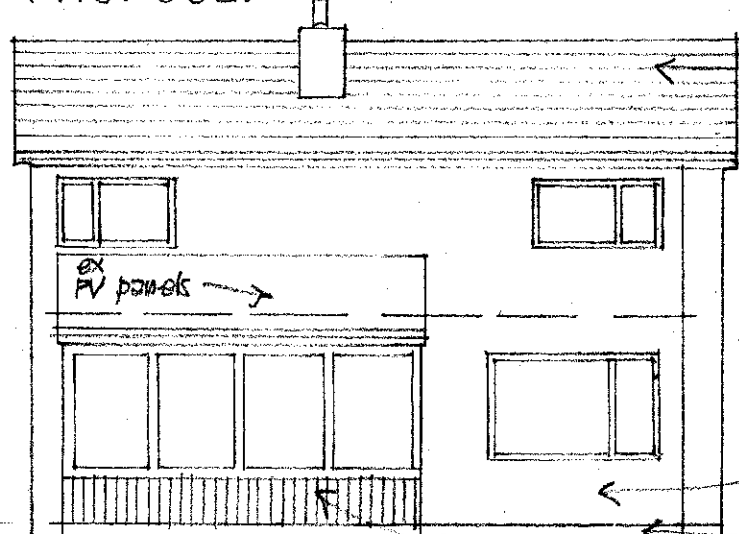


SOUTH

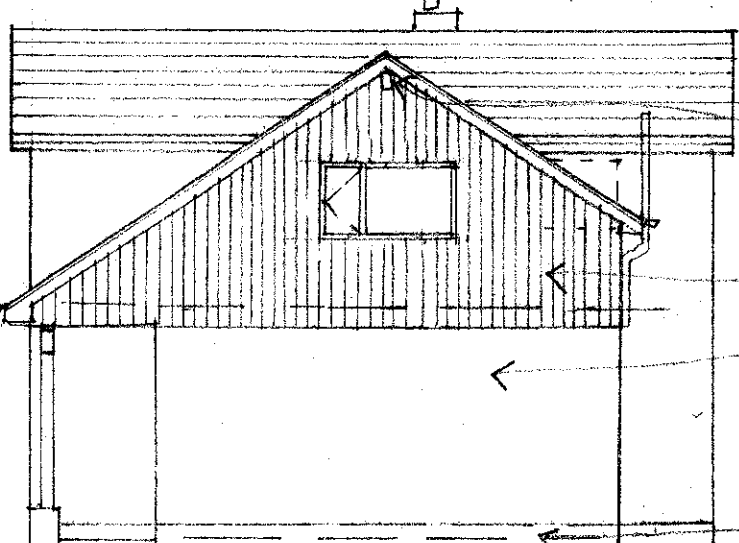


NORTH

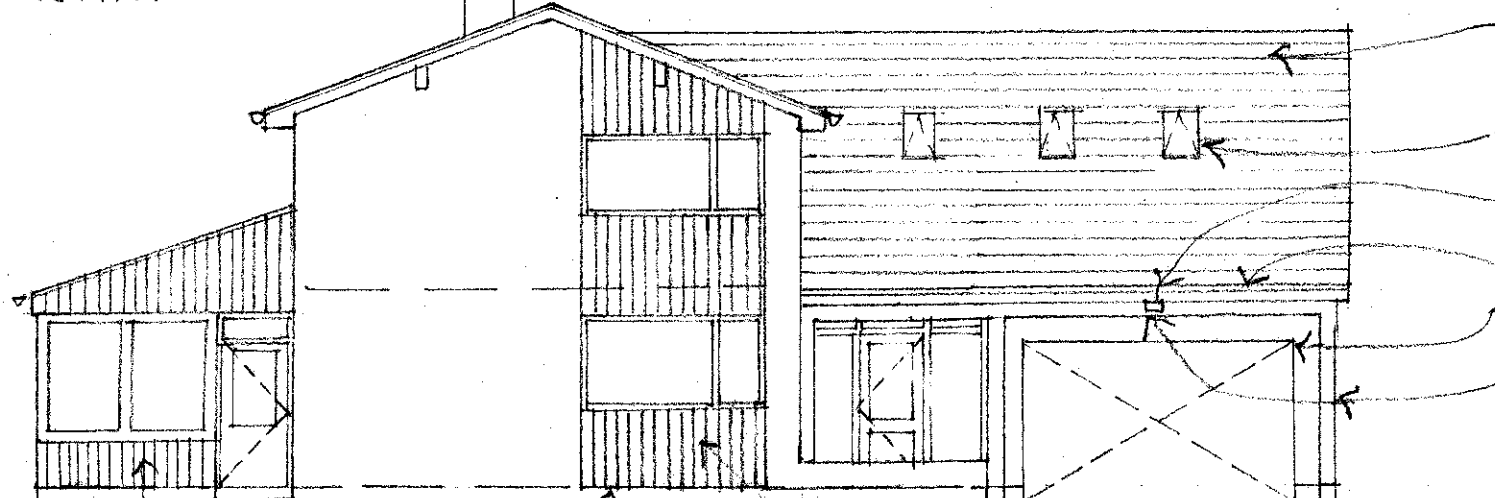


EAST

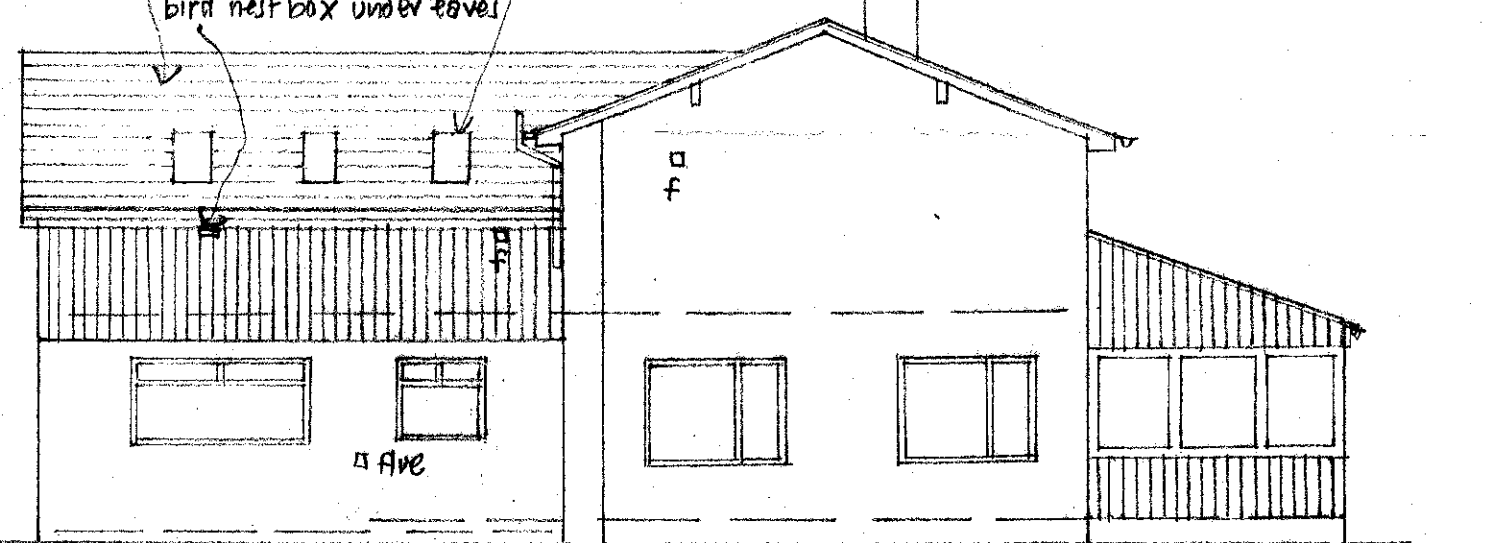


WEST

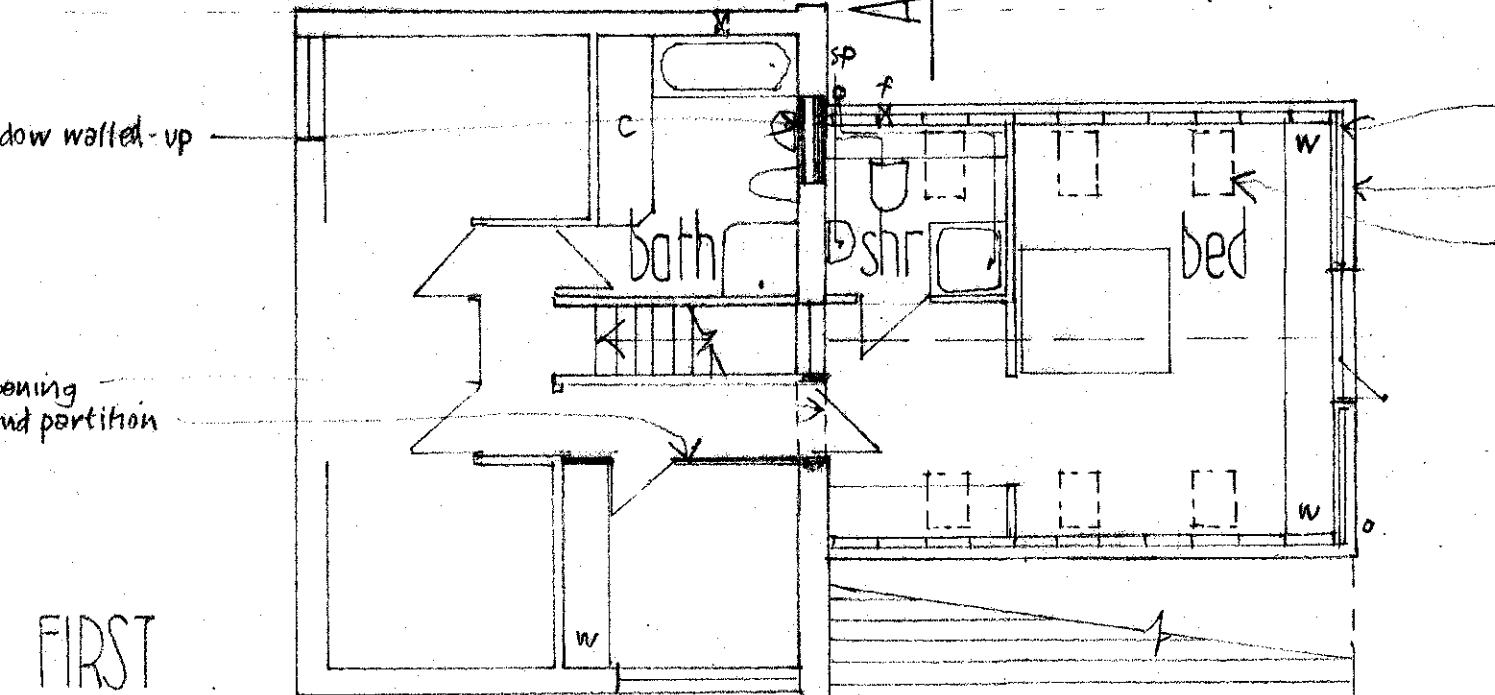



FIRST

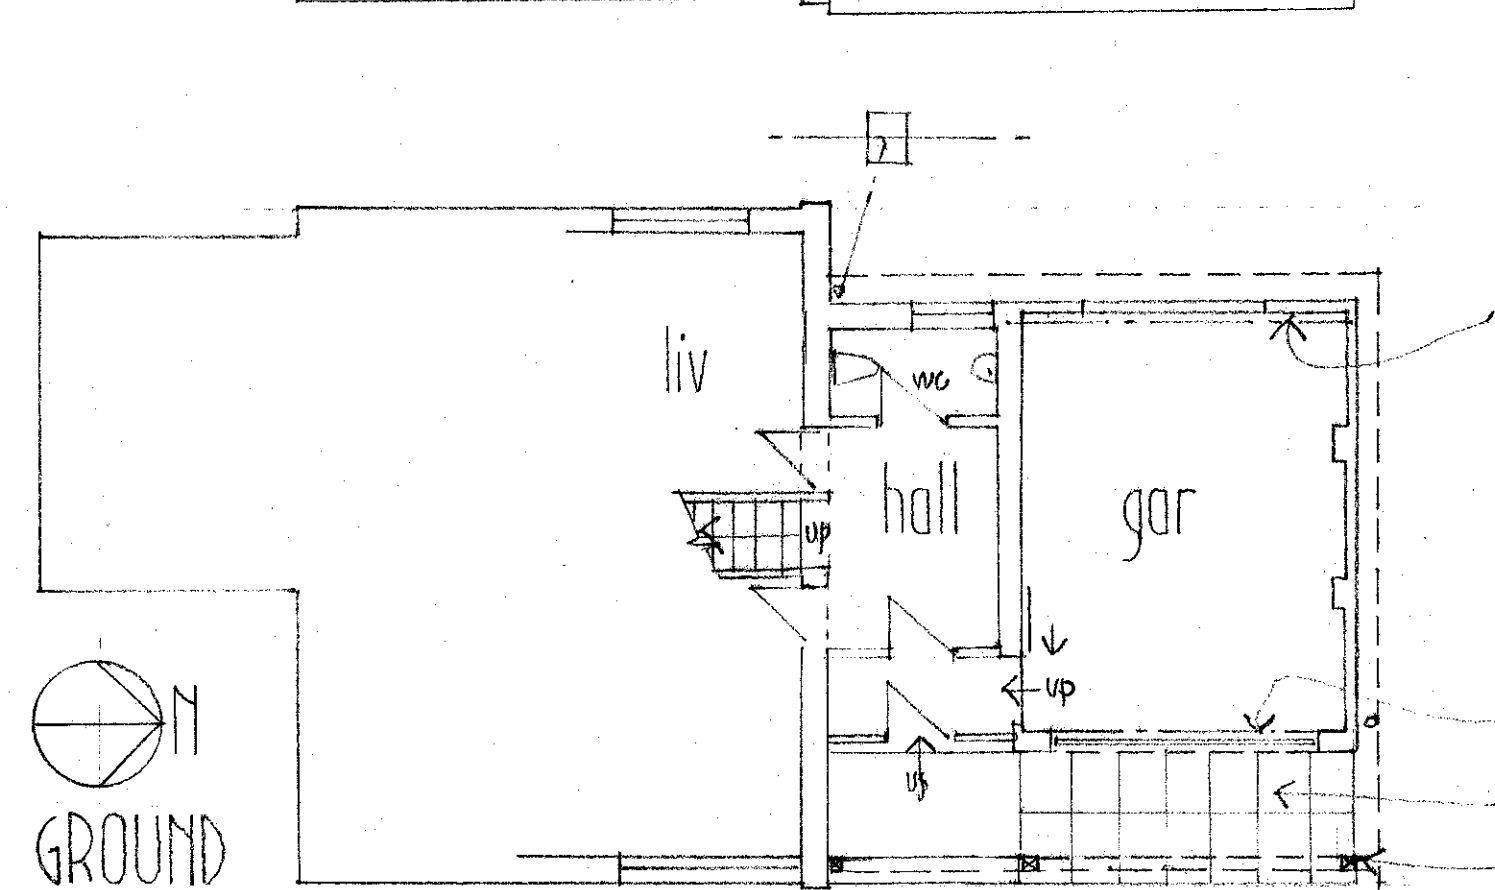


GROUND

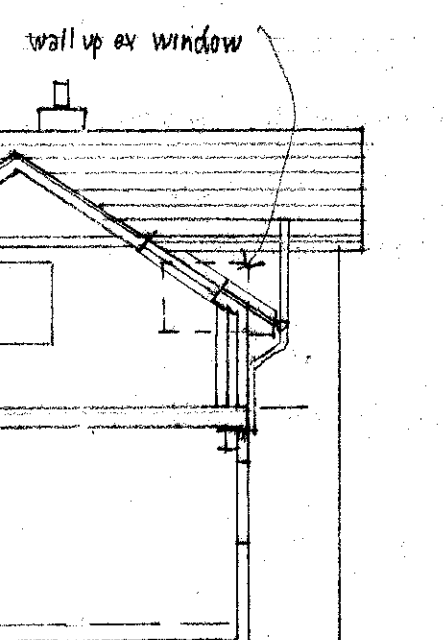

AA

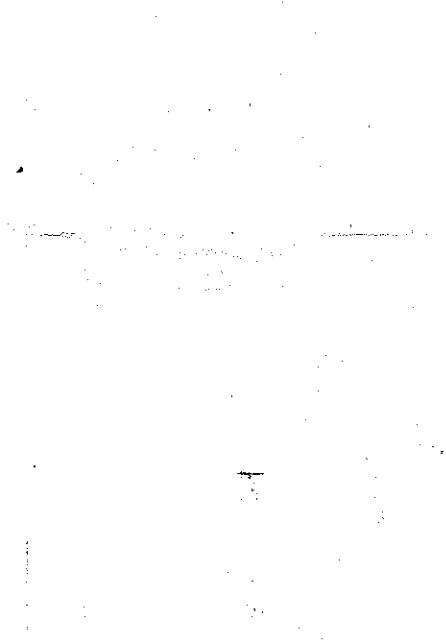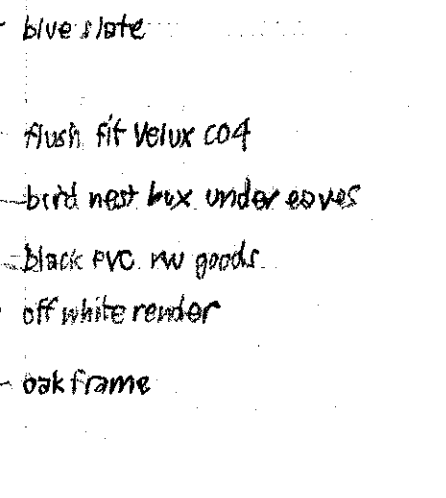


WEST

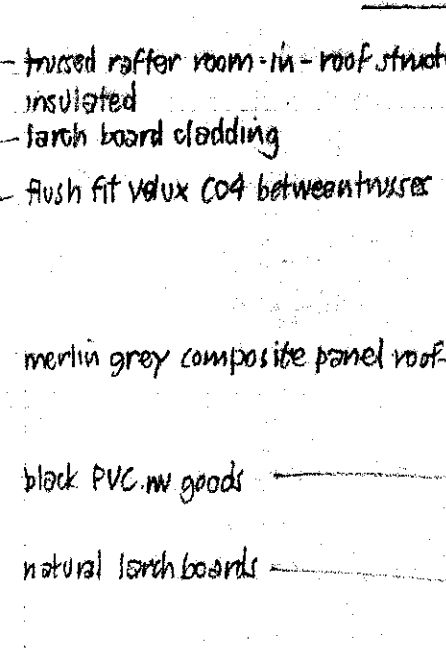


EAST




STABLE PLAN

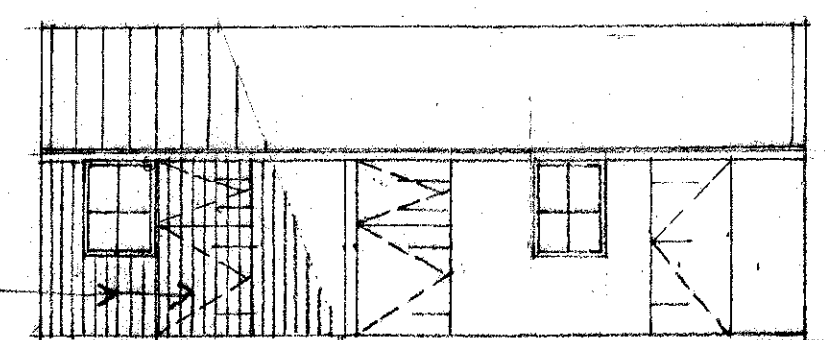



WEST

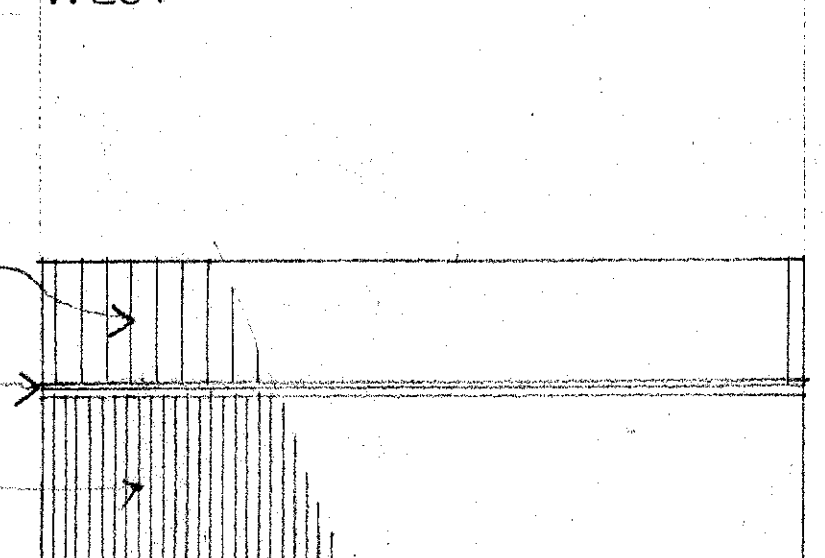


EAST

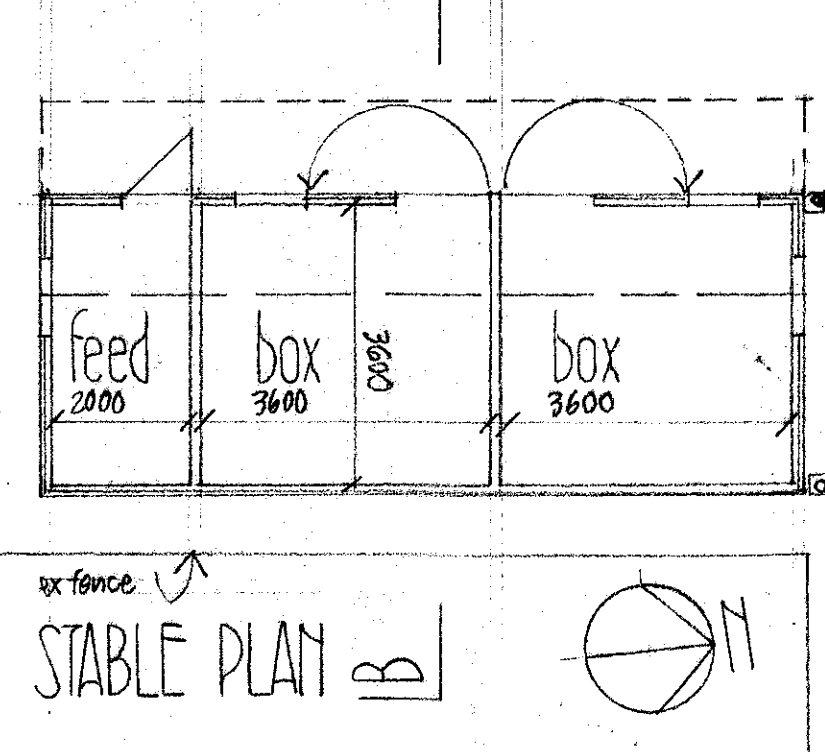


STABLE PLAN

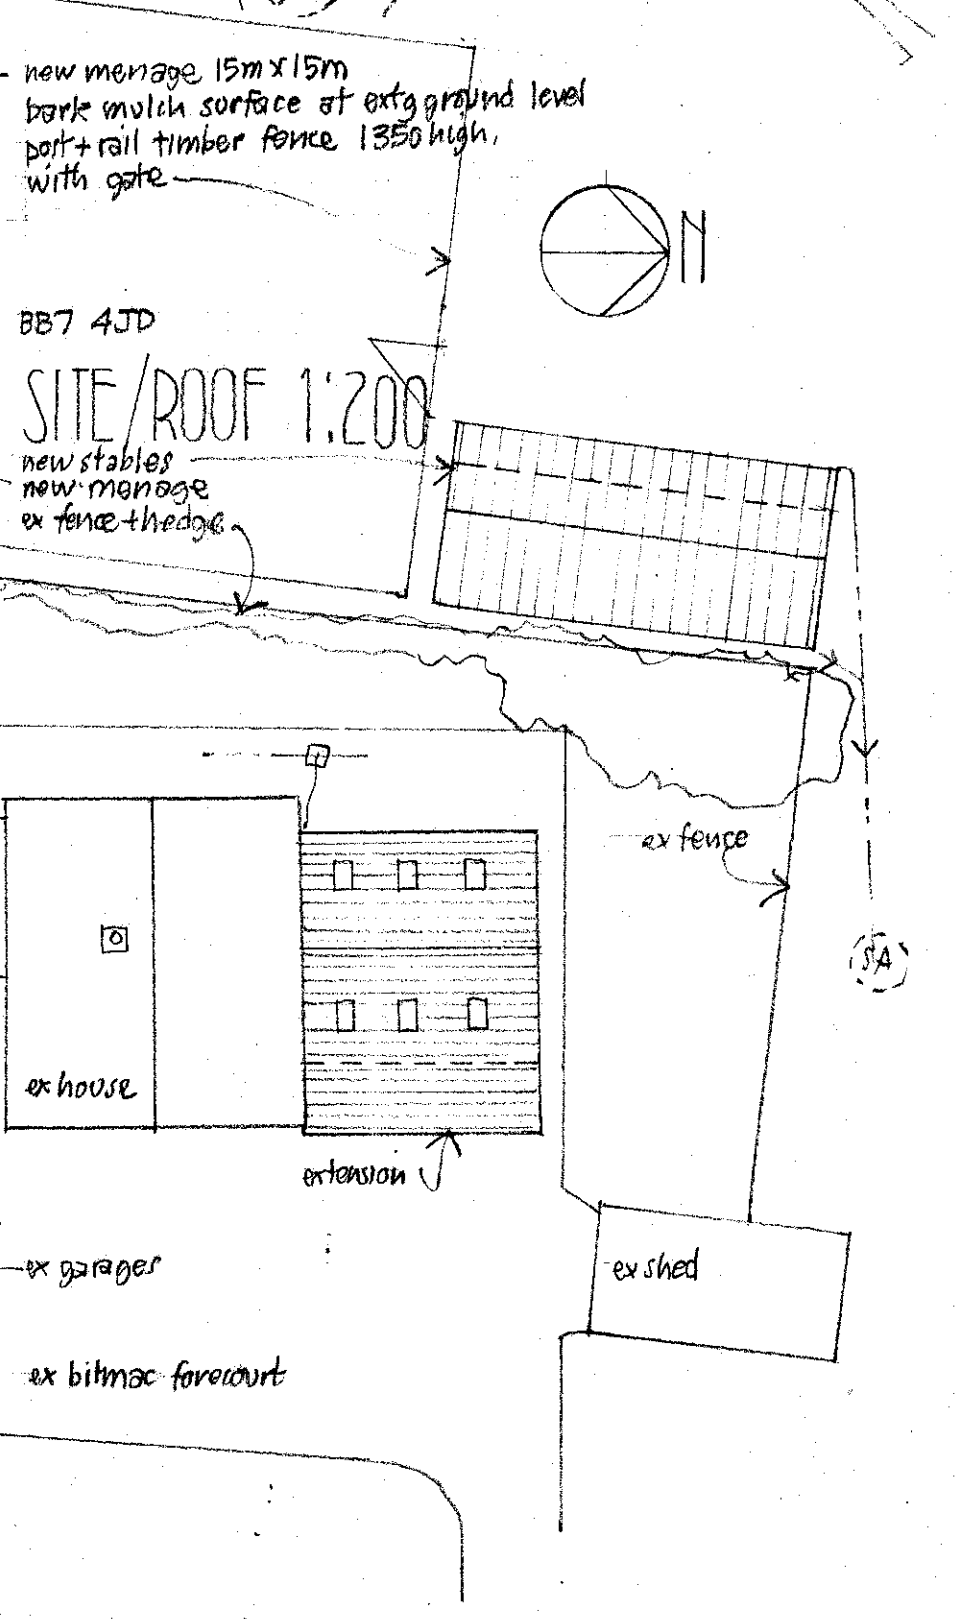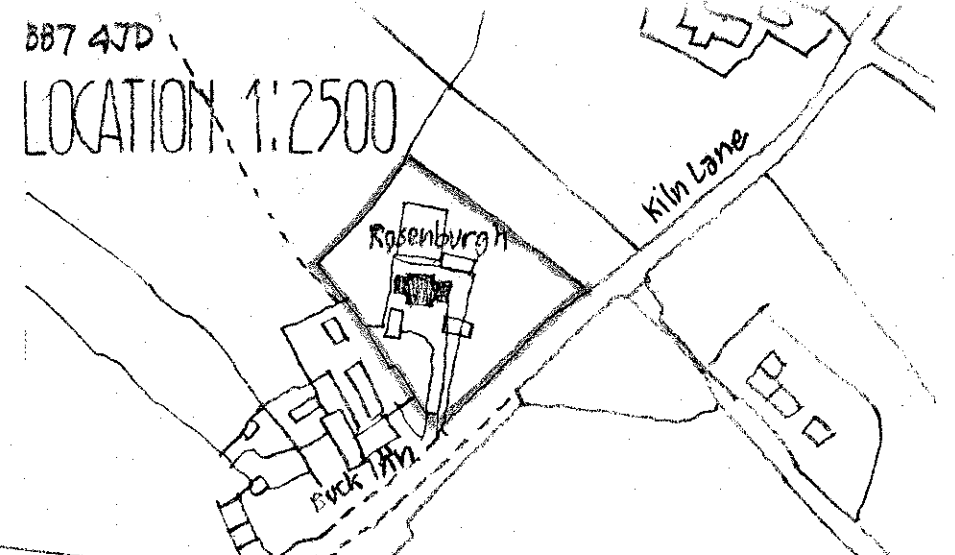


exterior materials:
 extensions -
 roof - blue slate
 walls - off white render + larch boards
 windows - white PVC
 rw goods - black PVC
 stables -
 roof - merlin grey profiled steel composite panels
 walls - larch boards
 windows - white PVC
 rw goods - black PVC

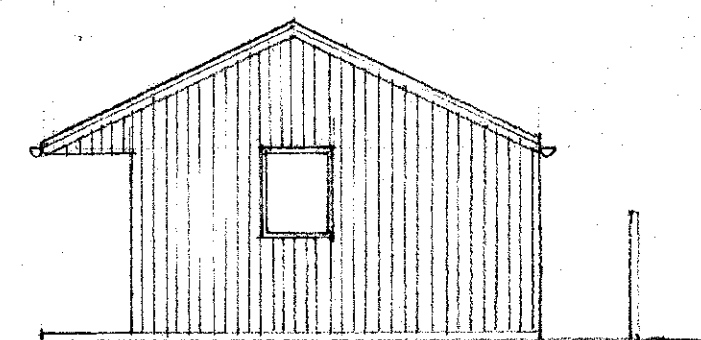

SOUTH

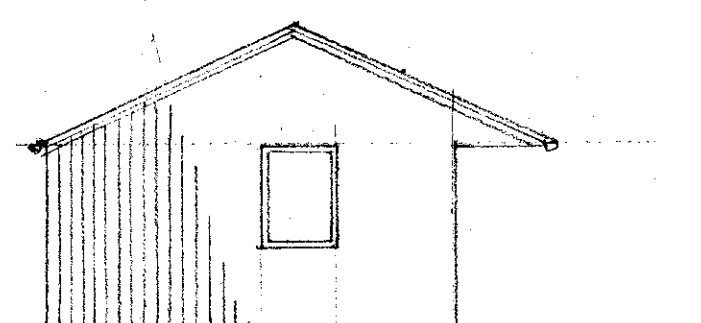

NORTH

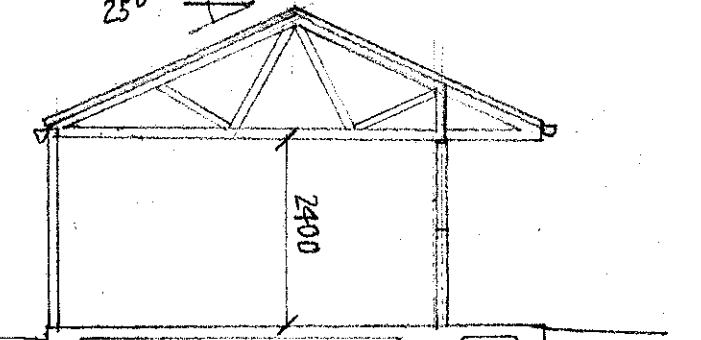

EAST



WEST

EXTENSION+STABLES
 ROSENBURGH KILN LANE
 PAYTHORNE
 scale 1:100 November 2019

320191068 P

 JOHN & JENNIFER WHARTON : ARCHITECT DESIGNERS
 Craven House
 Brook View
 Carleton
 SKIPTON
 North Yorkshire BD23 3EX tel 01756 792708
 2869