



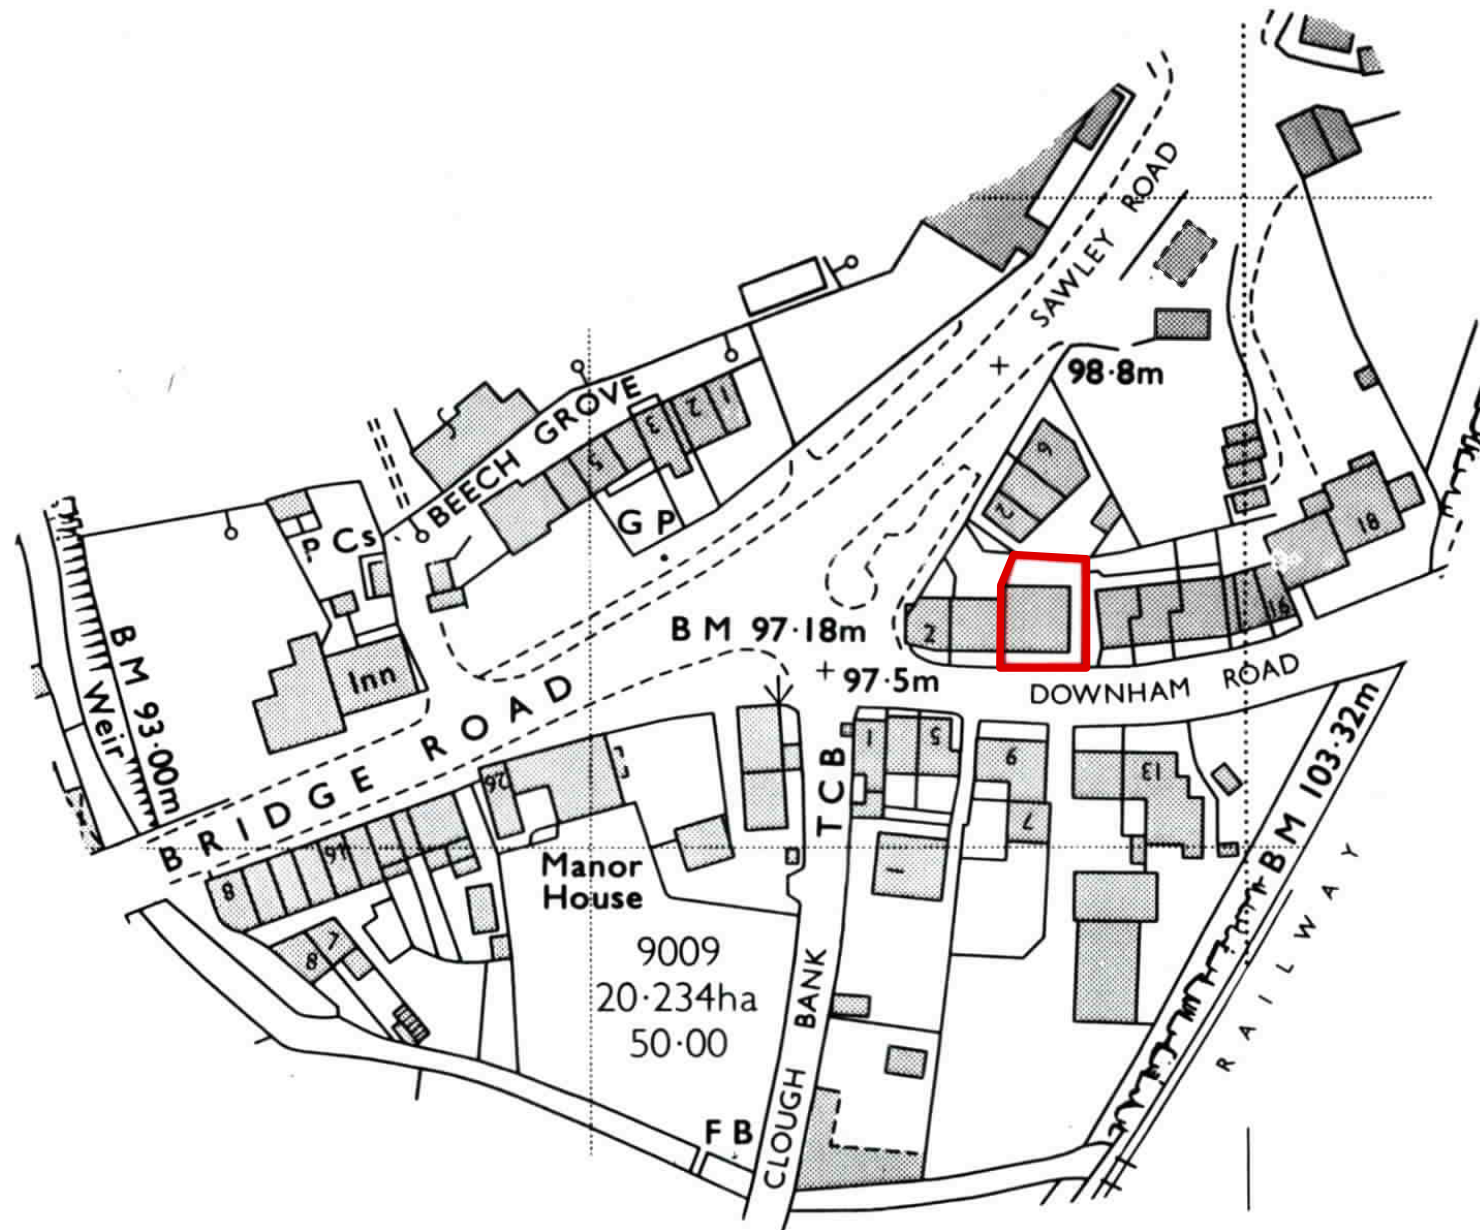

THIS DRAWING IS THE PROPERTY OF NORTH WEST DESIGN COLLECTIVE. COPYRIGHT IS RESERVED BY THEM AND THE DRAWING IS ISSUED ON CONDITION THAT IT IS NOT COPIED EITHER WHOLLY OR IN PART WITHOUT THE CONSENT IN WRITING OF NORTH WEST DESIGN COLLECTIVE.

DIMENSIONS SHOULD NOT BE SCALED. ALL DIMENSIONS TO BE CHECKED ON SITE BY THE CONTRACTOR BEFORE COMMENCEMENT OF THE RELEVANT PART OF THE WORK

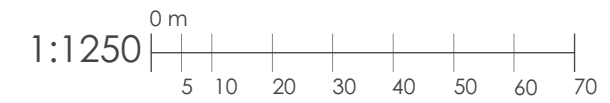

Rev.	Date	Revision Notes

Project Title

**6 DOWNHAM ROAD
CHATBURN**

Drawing Title

LOCATION PLAN

Drawing No. Revision

1904.01.03

Date 27.11.19 Scale 1:1250 @A3

Drawn by: JMC Checked by: EJW



e: hello@nwdcstudio.com • t: +44(0) 1772 429840