




NOTES:

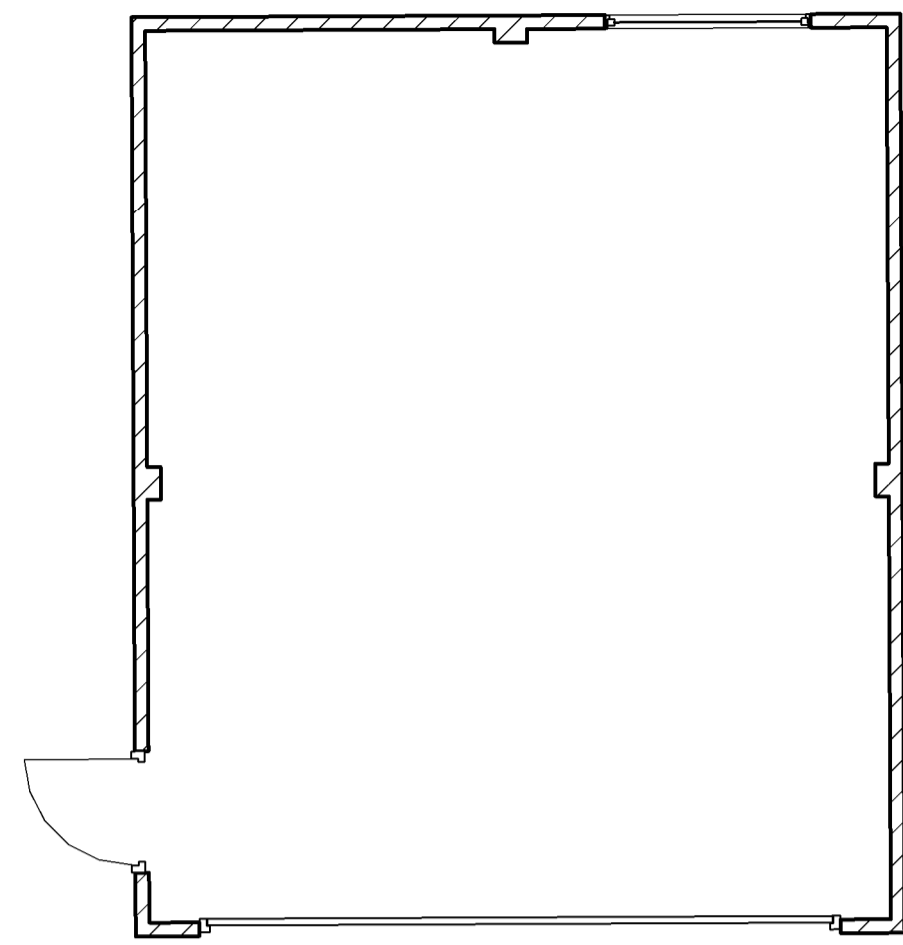

1 0 GROUND FLOOR
1 : 50

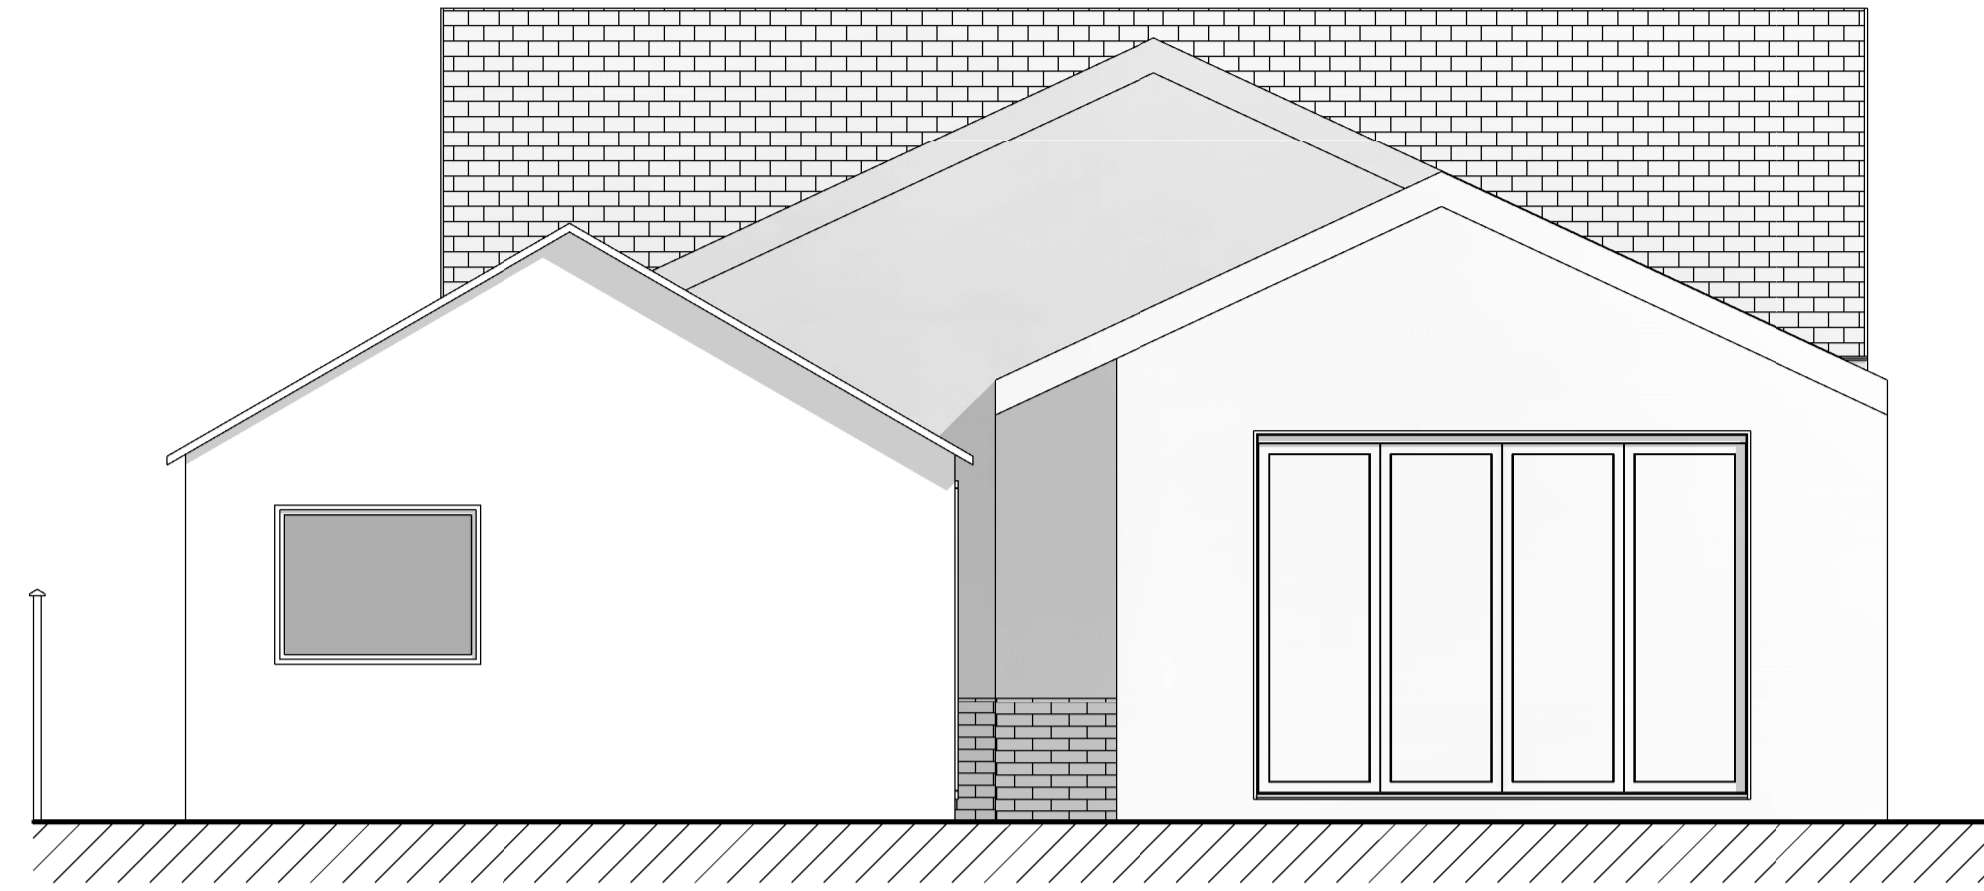


4 EXISTING NORTH
1 : 50

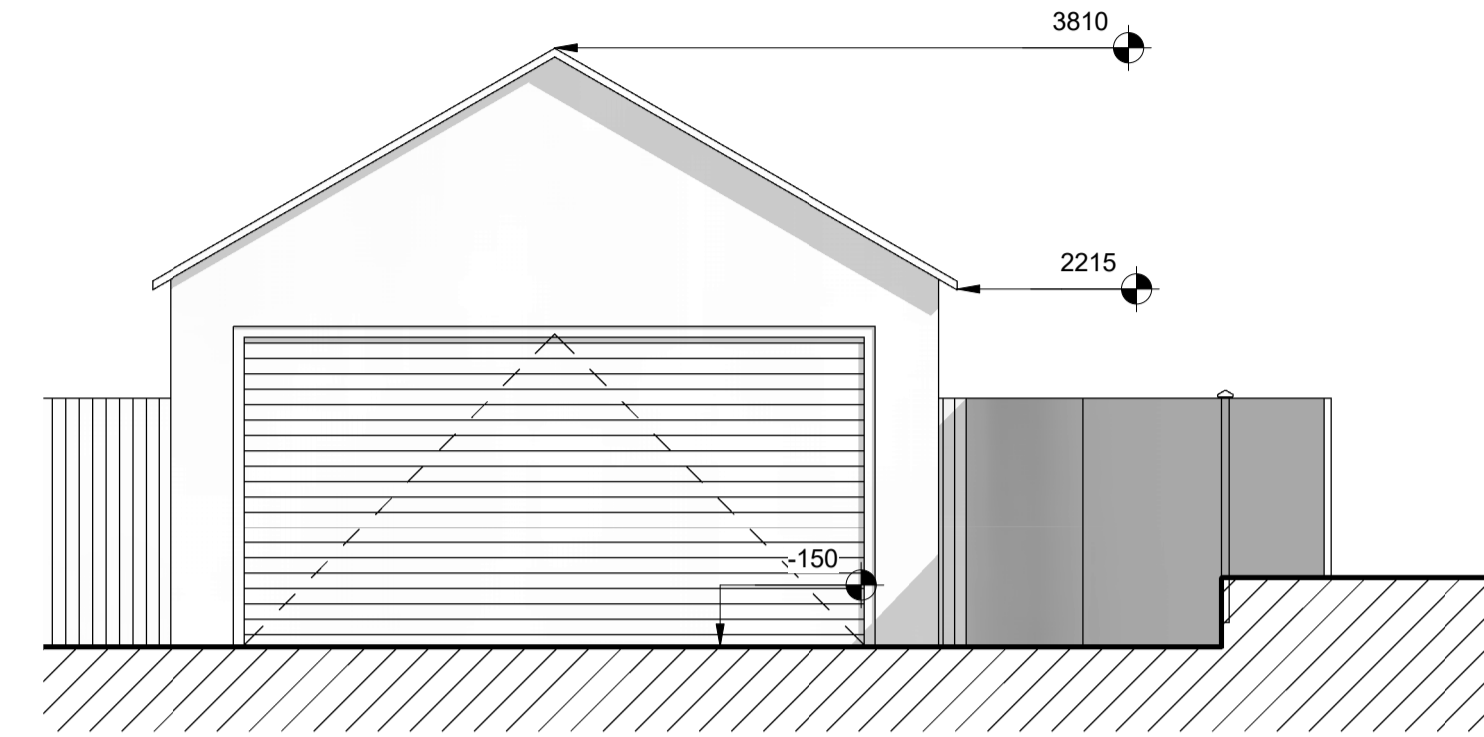

5 EXISTING SOUTH
1 : 50



2 EXISTING EAST
1 : 50

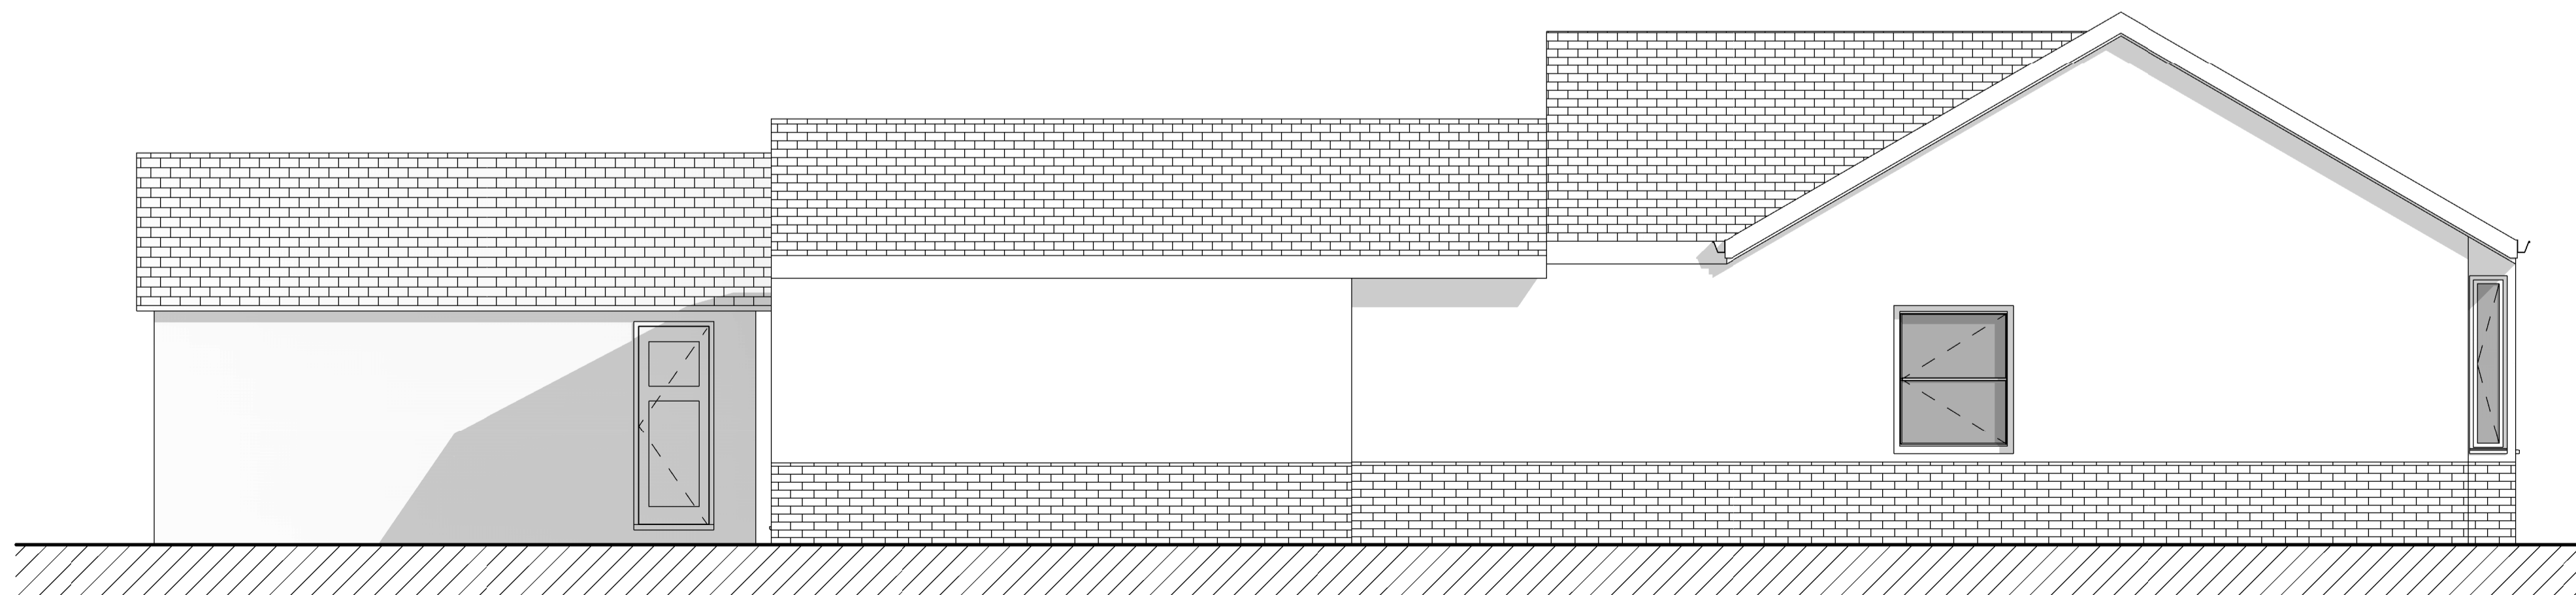

3 EXISTING WEST
1 : 50

No.	Description	Date

CLIENT:
MR & MRS TAYLOR

PROJECT:
PROPOSED ANNEX - 4
LONGRIDGE RD, HURST
GREEN, CLITHEROE, BB7 9QP

SHEET:
EXISTING PLANS &
ELEVATIONS

Project number PHA/389

Date 25/11/2019

Drawn by RH

Checked by PH

A200

Scale 1 : 50

Sheet size A1