


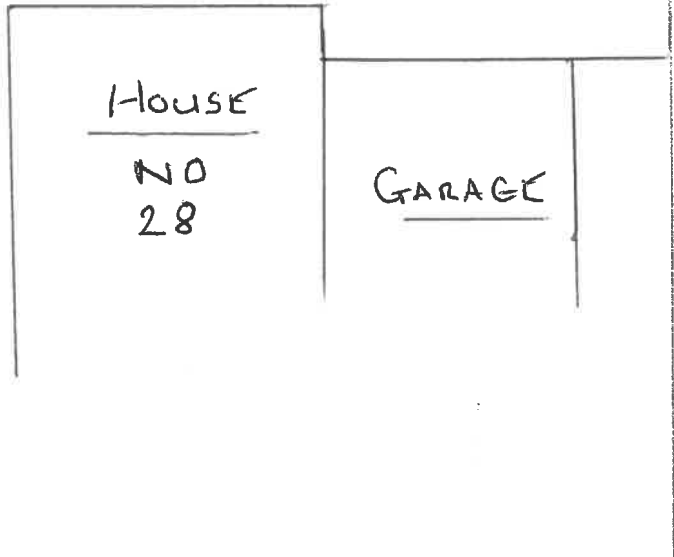

ROAD


NO2b

NO30



320191117P

SITE PLAN 1:200

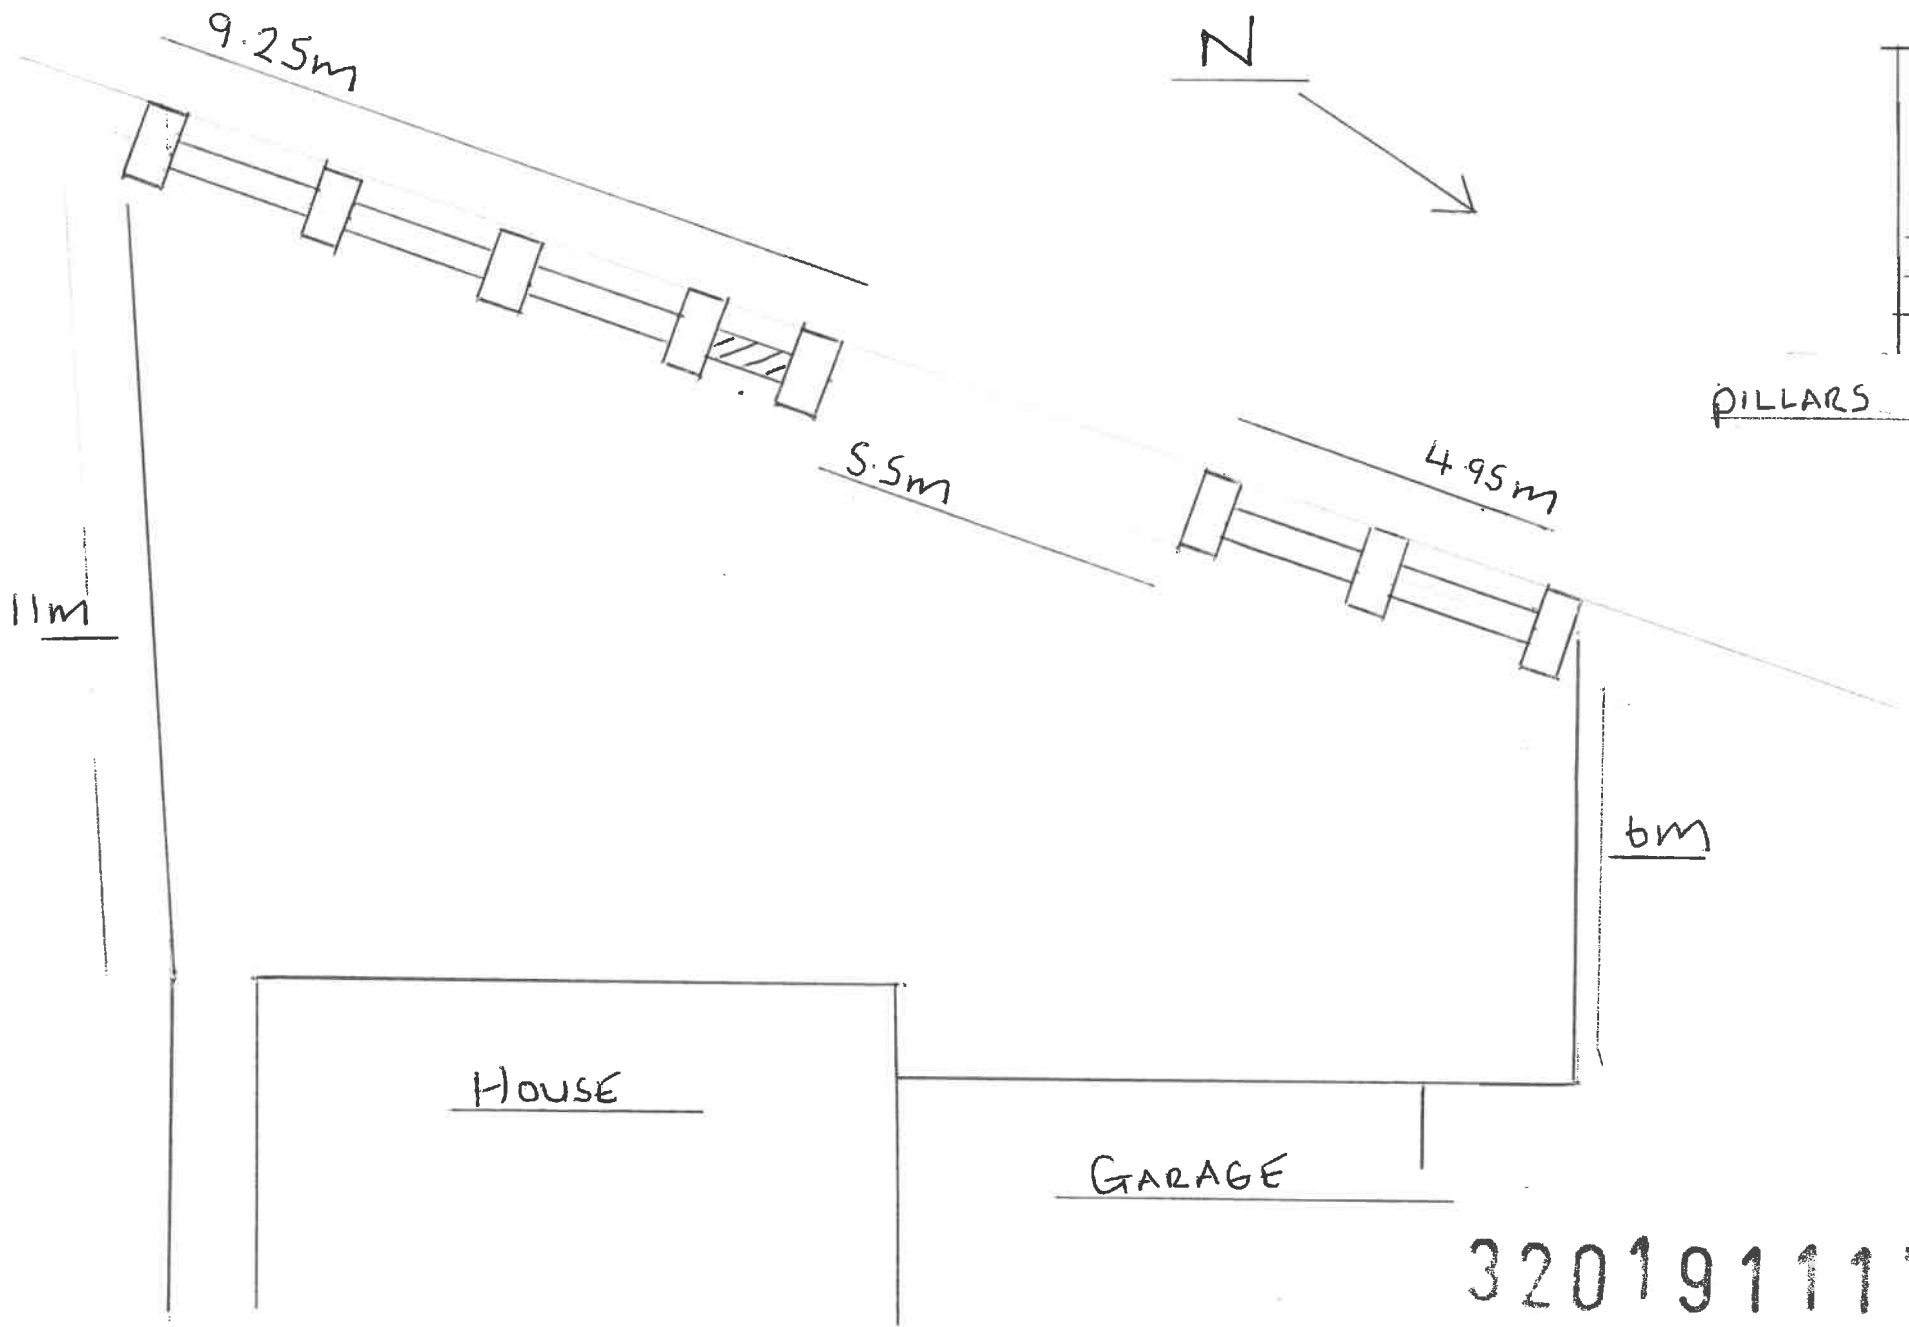

PILLARS

HOUSE

GARAGE

320191117P

SITE PLAN 1:100