




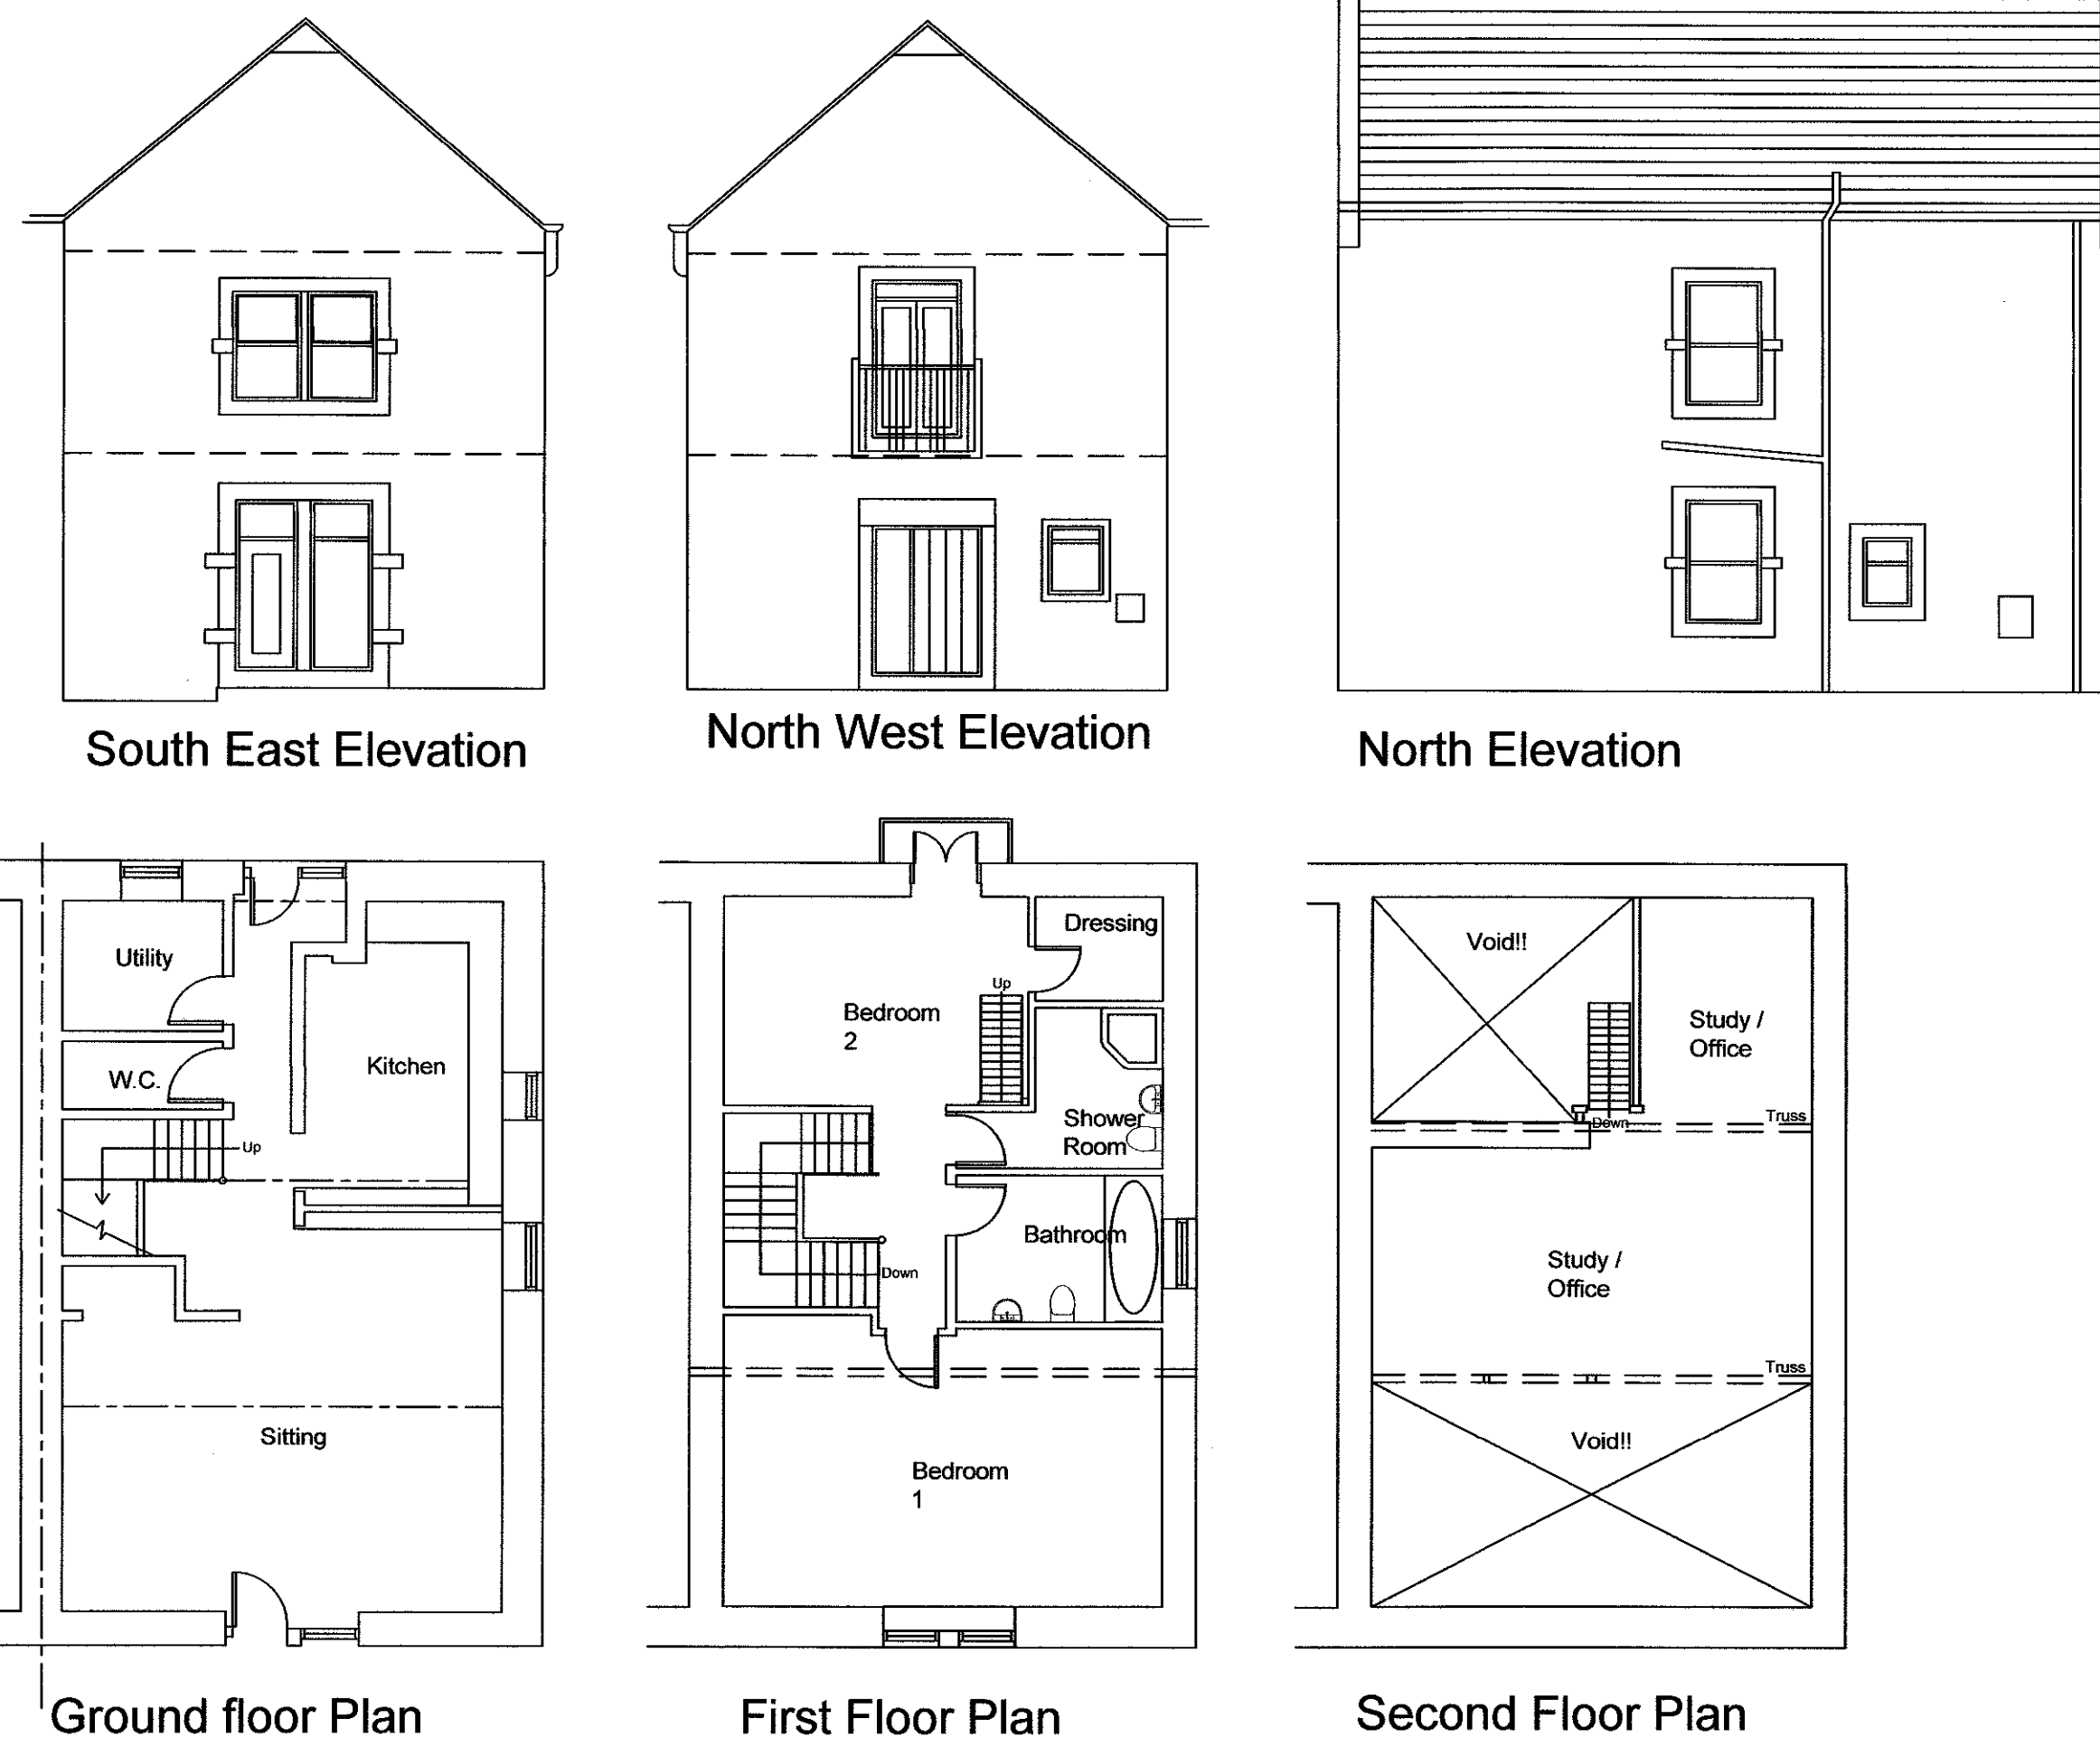


Existing Plans and Elevations
1:100 Scale

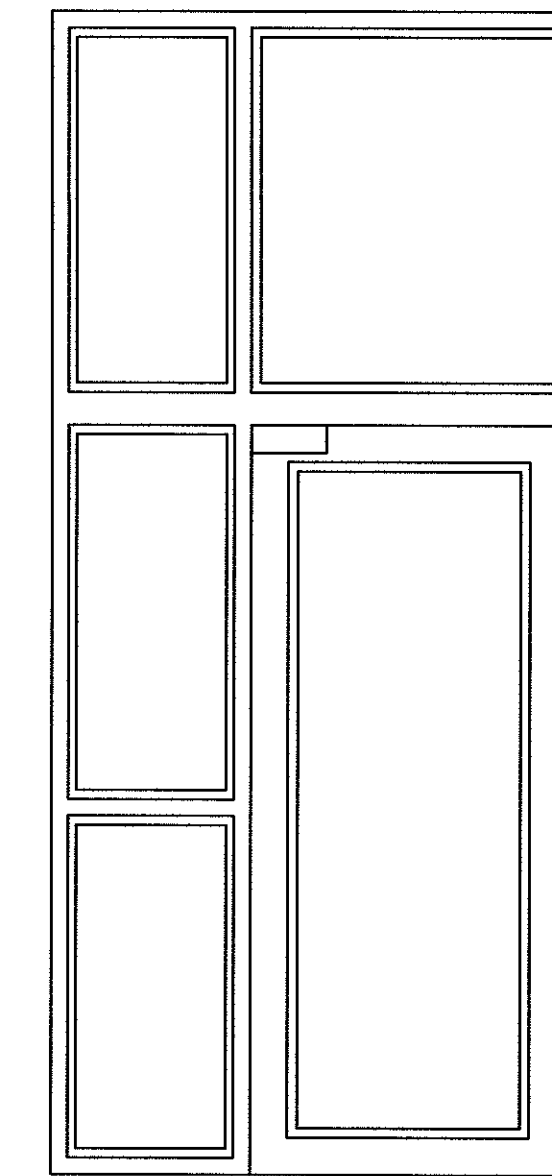


Proposed Door and Screen
1:20 Scale

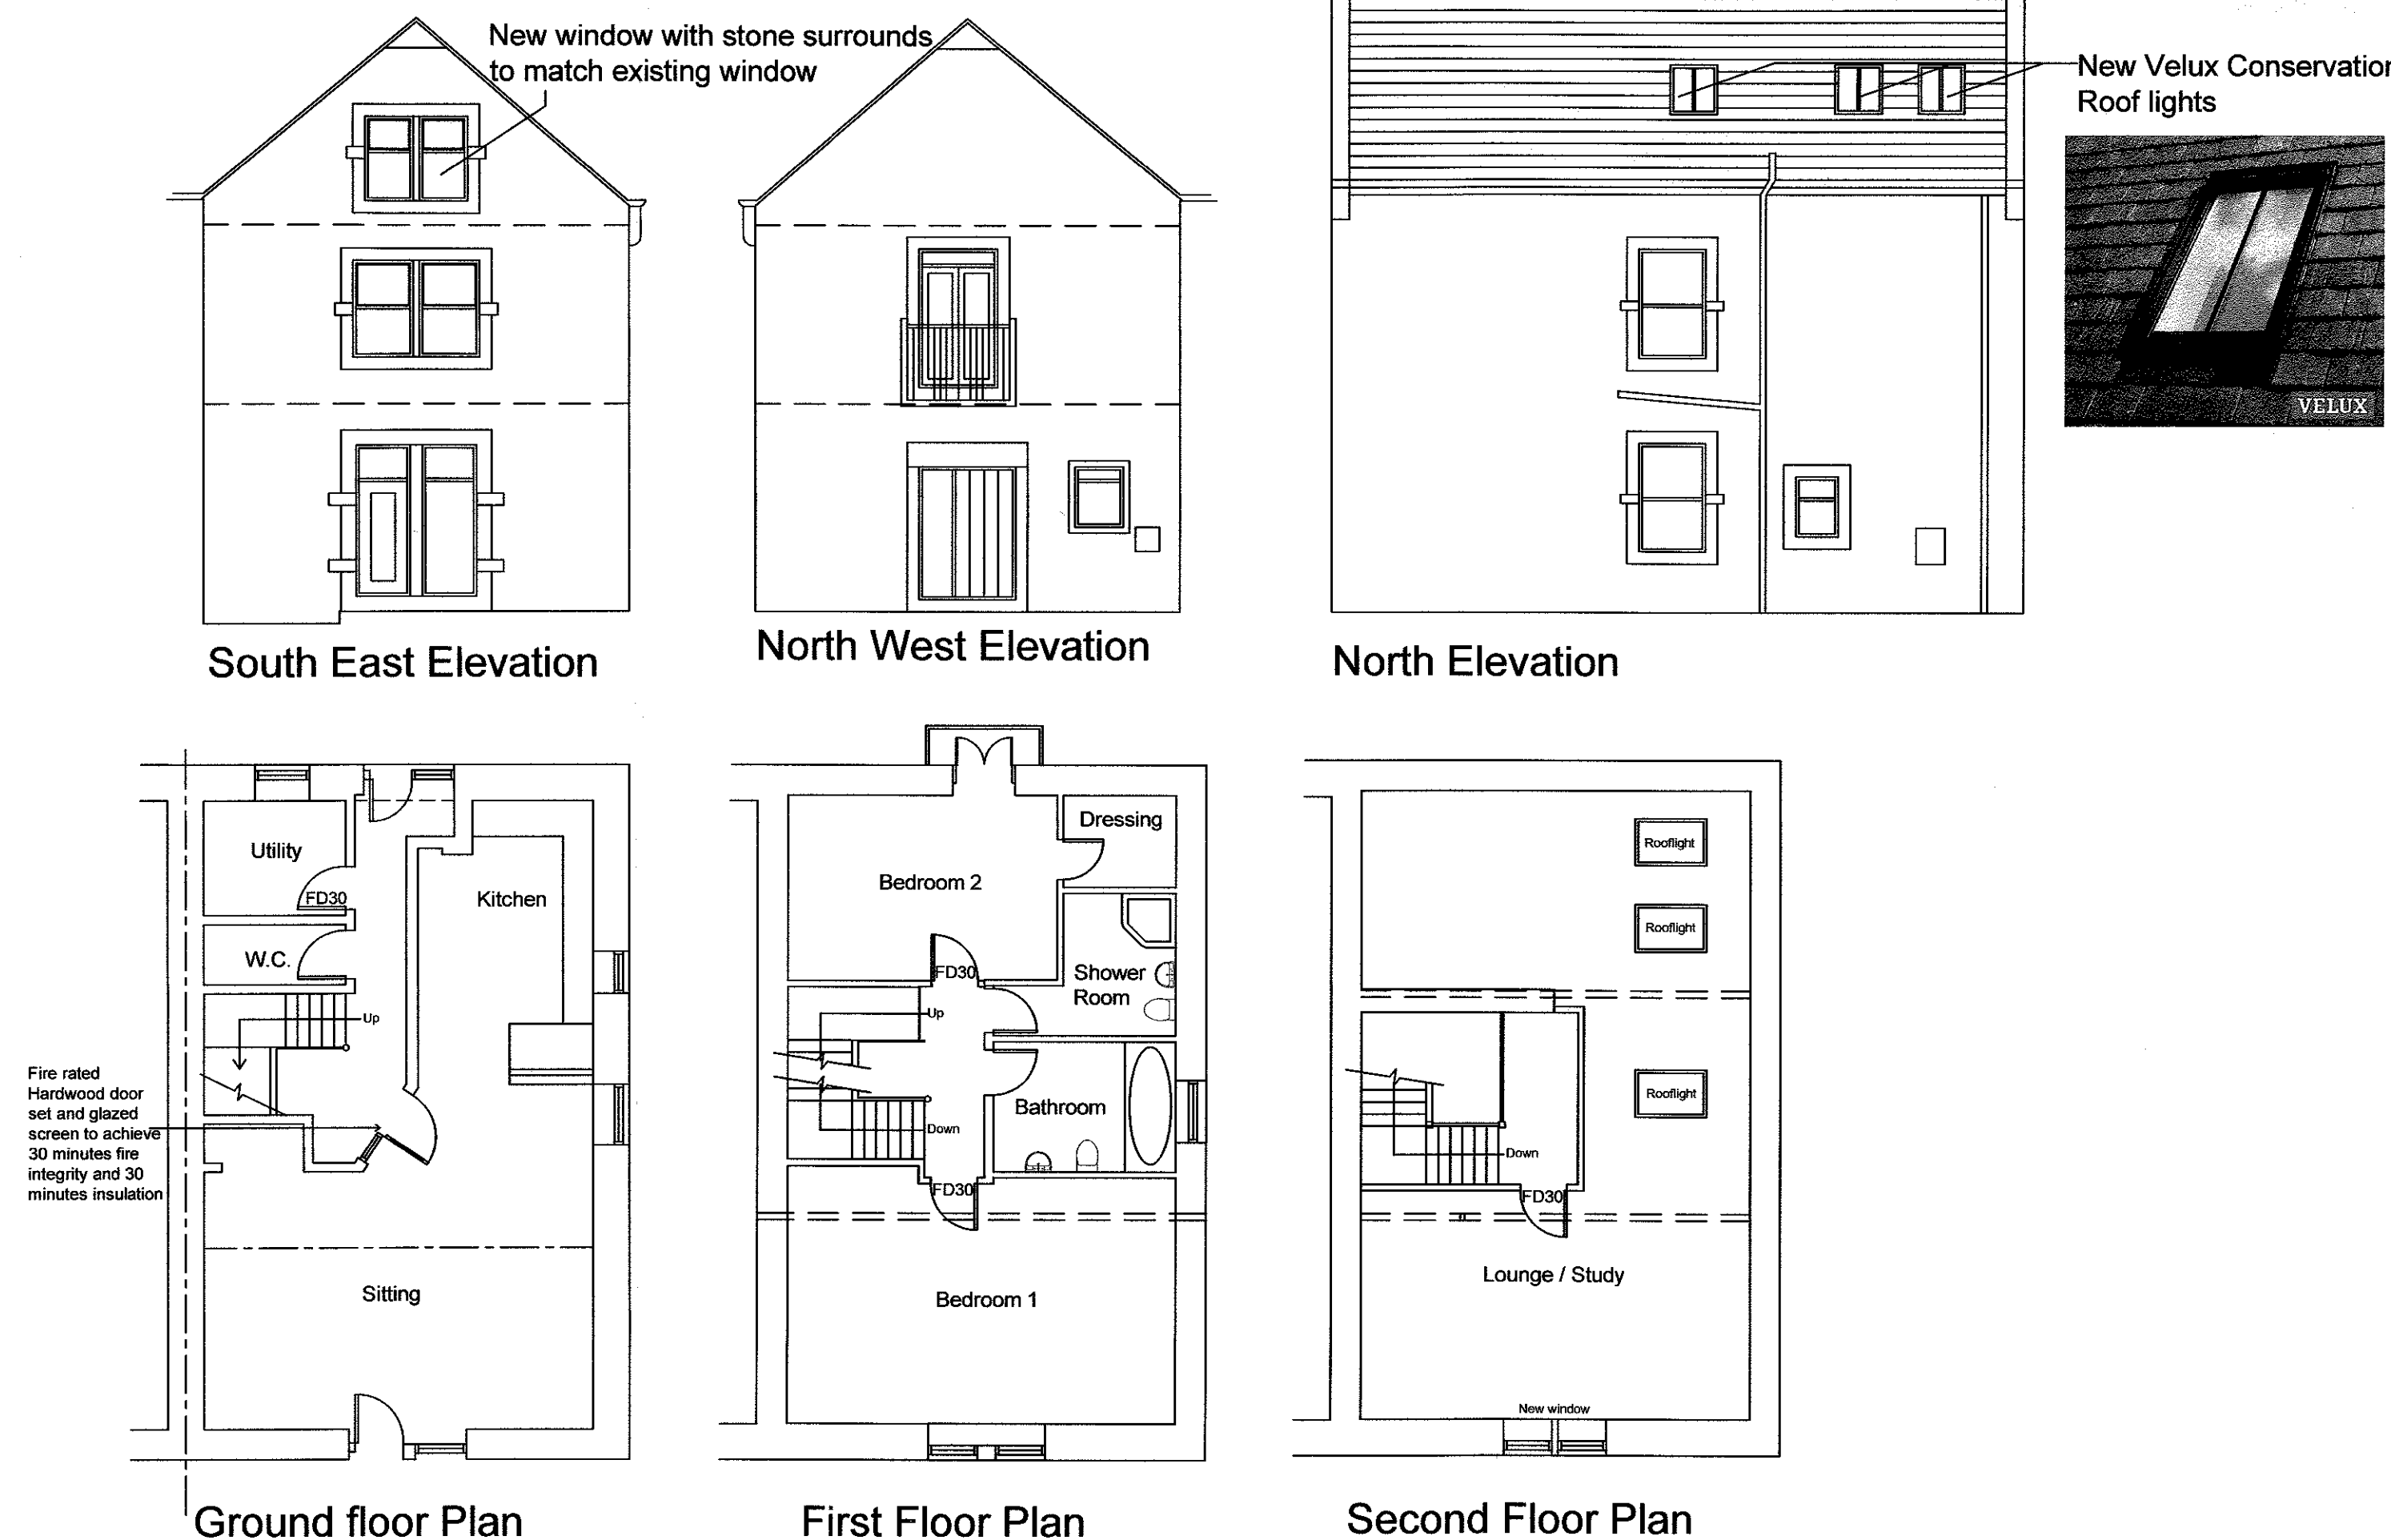

Proposed Plans and Elevations
1:100 Scale

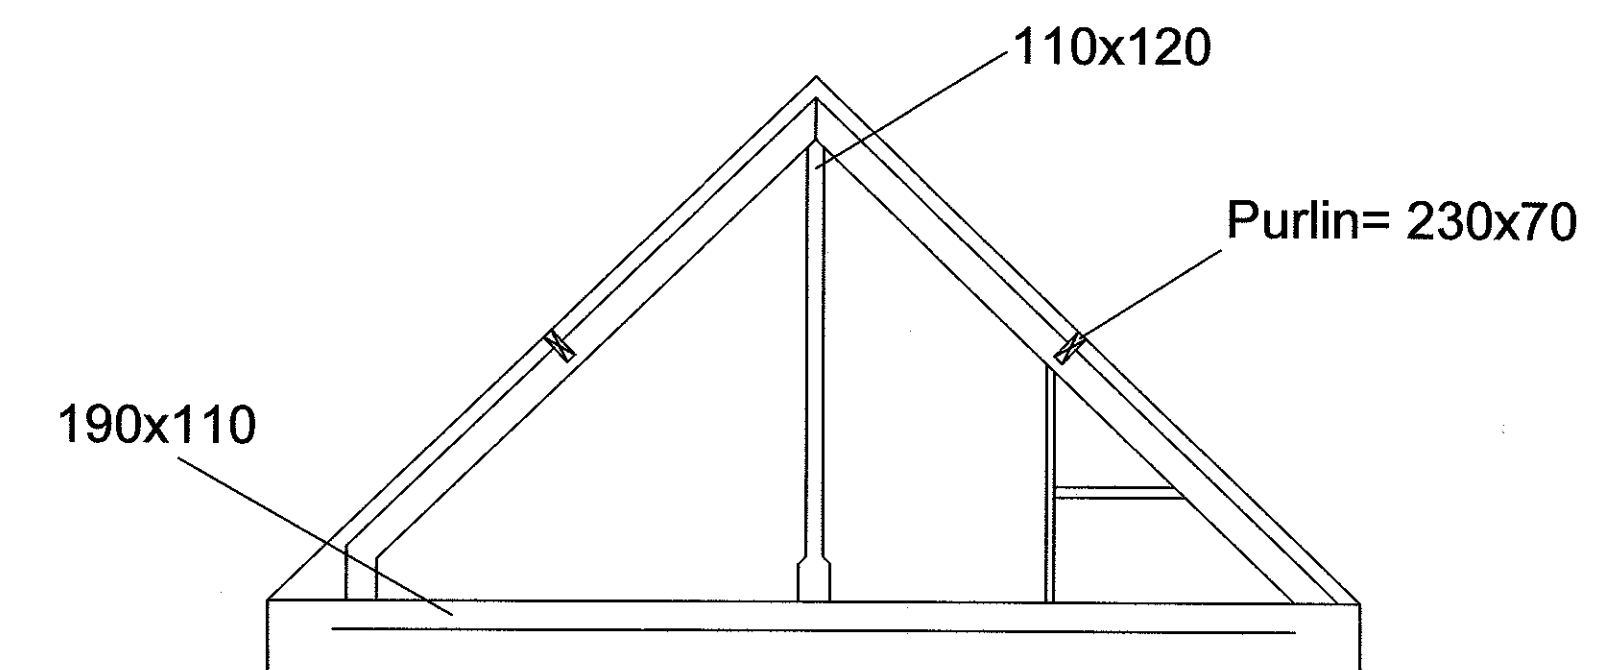

Existing Roof Section
1:50 Scale

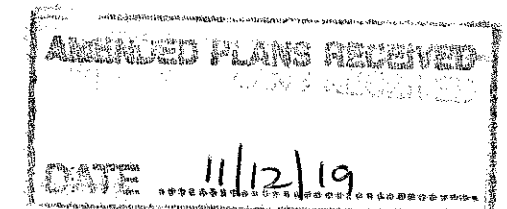

320191128P

Rev. A - 2nd floor changed to open plan lounge/study. 11.12.2019

Client
Mr David Marsden

Job Title
Proposed Alterations
1 Closeshall Mews
Bolton by Bowland

Drawing Title
Existing and Proposed Plans and Elevations

Scale
1:100 @ A1

Date
25/11/2019

Drawn
TDS

spa
SUNDERLAND PEACOCK & ASSOCIATES LTD.
ARCHITECTS
HAZELMEIRE, PIMICO ROAD, CLITHEROE
LANCASHIRE, B97 2AC
T 01200 420176 F 01200 427328
E info@sunderlandpeacock.com
www.sunderlandpeacock.com

5955 -001A