
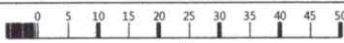


The Willows, Kayley Lane, BB7 4AY

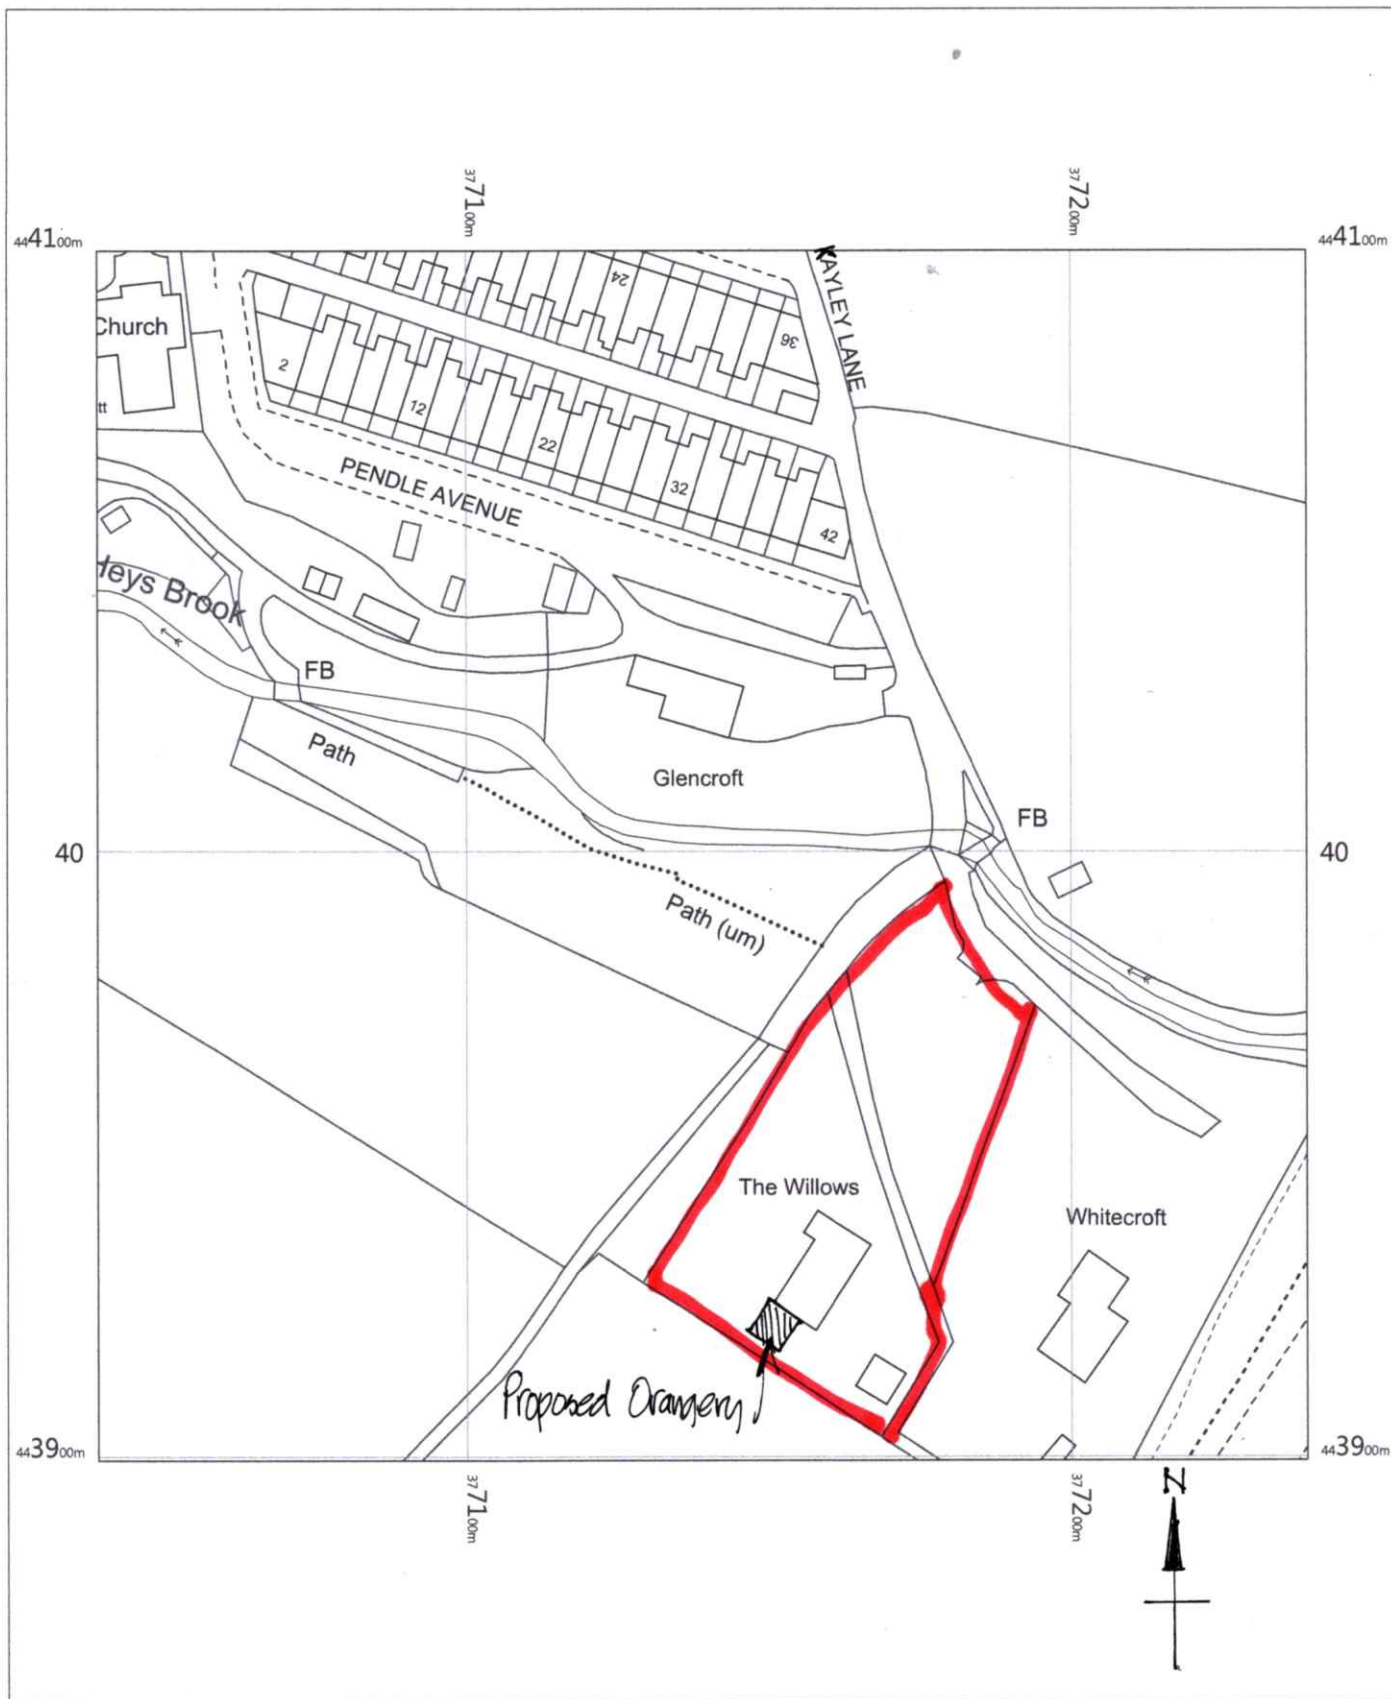

1/1250th scale.

The Willows
 Kayley Lane,
 Clitheroe,
 Chatburn,
 Lancashire
 BB7 4AY

OS MasterMap 1250/2500/10000 scale
 Saturday, August 15, 2020, ID: MPMBW-00895372
 www.blackwellmapping.co.uk

1:1250 scale print at A4, Centre: 377139 E, 443999 N

©Crown Copyright Ordnance Survey. Licence no. 100041041

David LIVERSIDGE



Design

architecture
 construction development
 259 Rossendale Road, Burnley, Lancs. BB11 5BZ
 also at Haywards Heath, West Sussex, RH16 4DZ



t: **07977 463 496**

e: davidliversidge@msn.com