




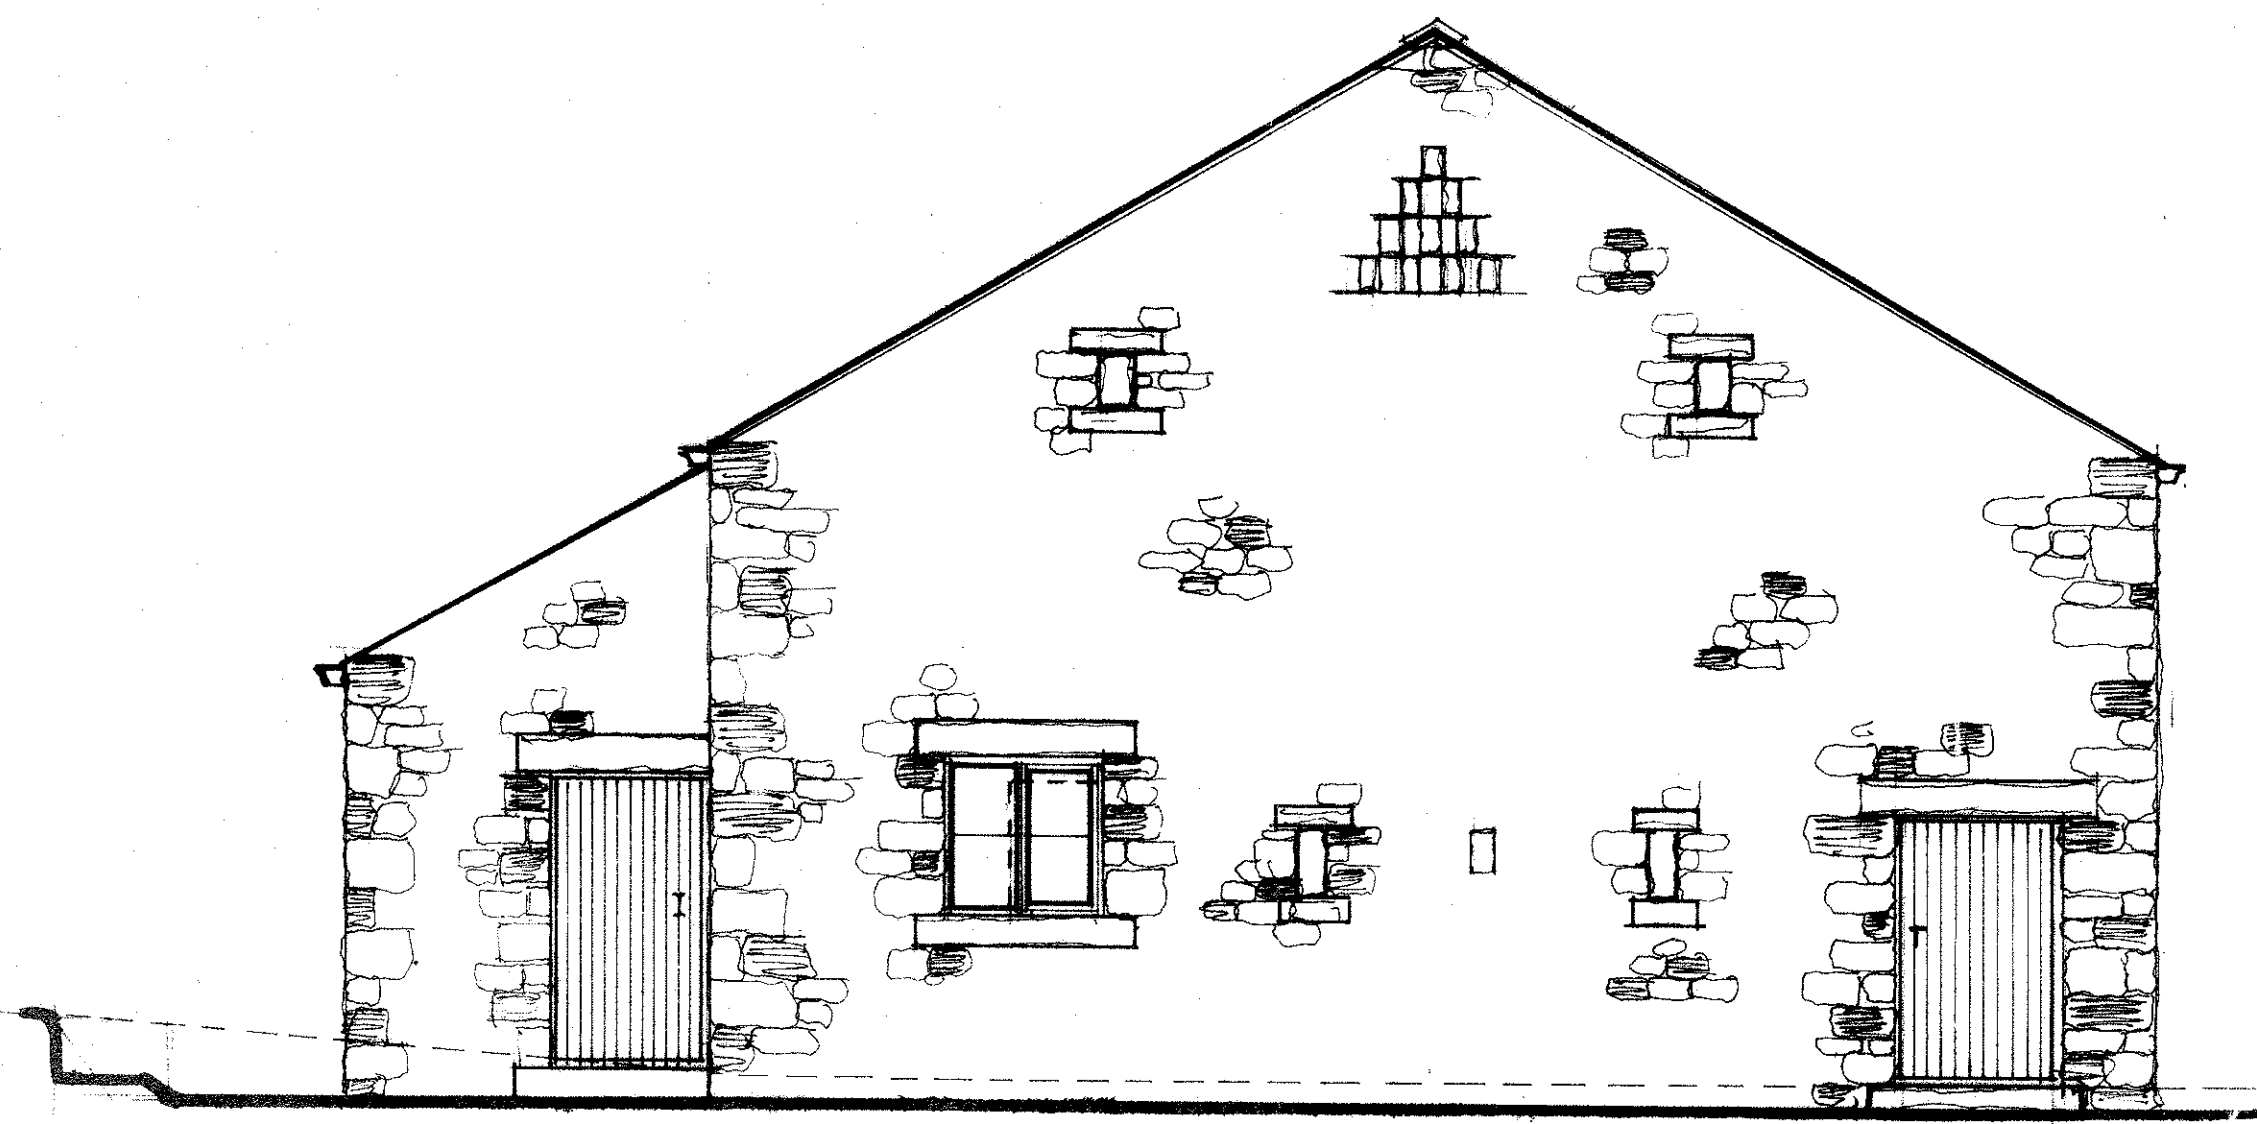


n o r t h w e s t

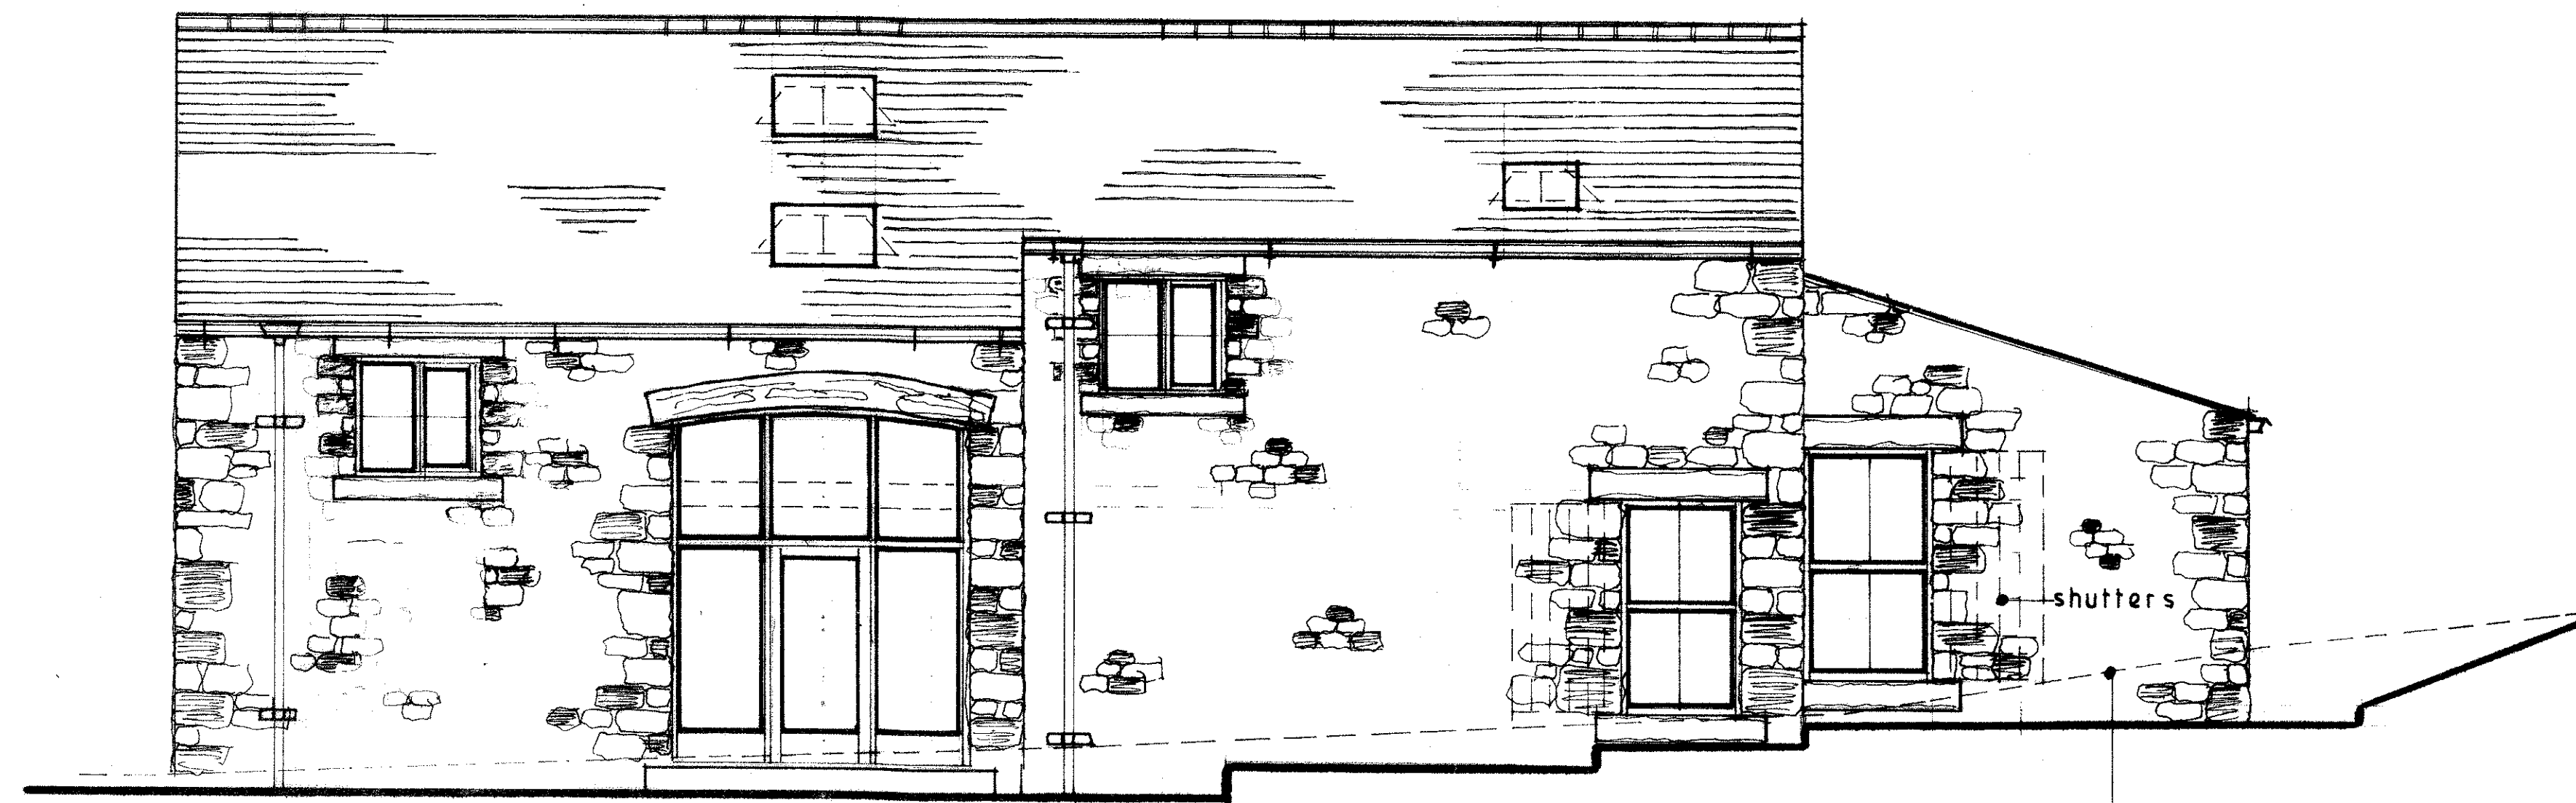

s o u t h w e s t

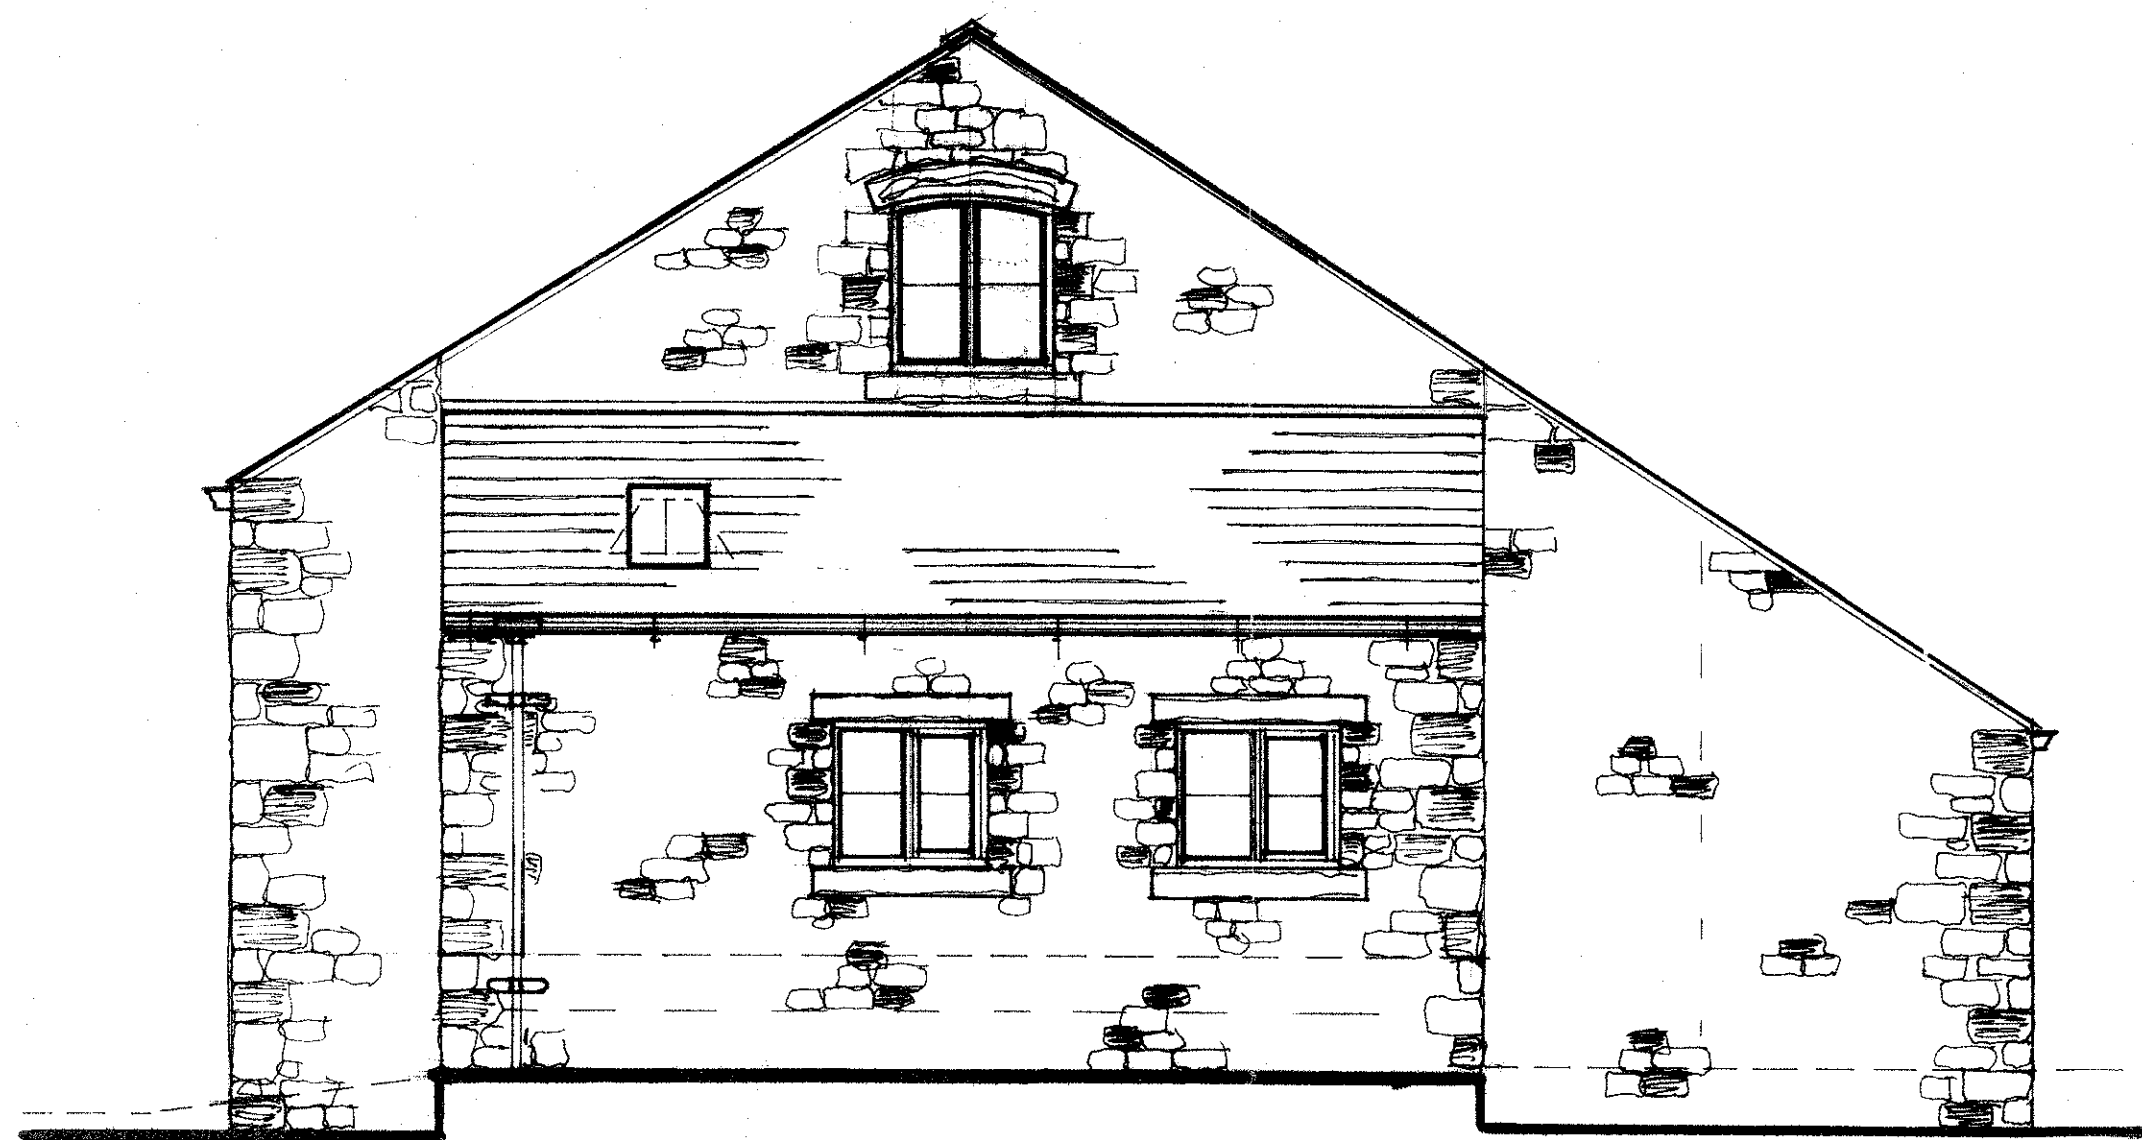

s o u t h e a s t

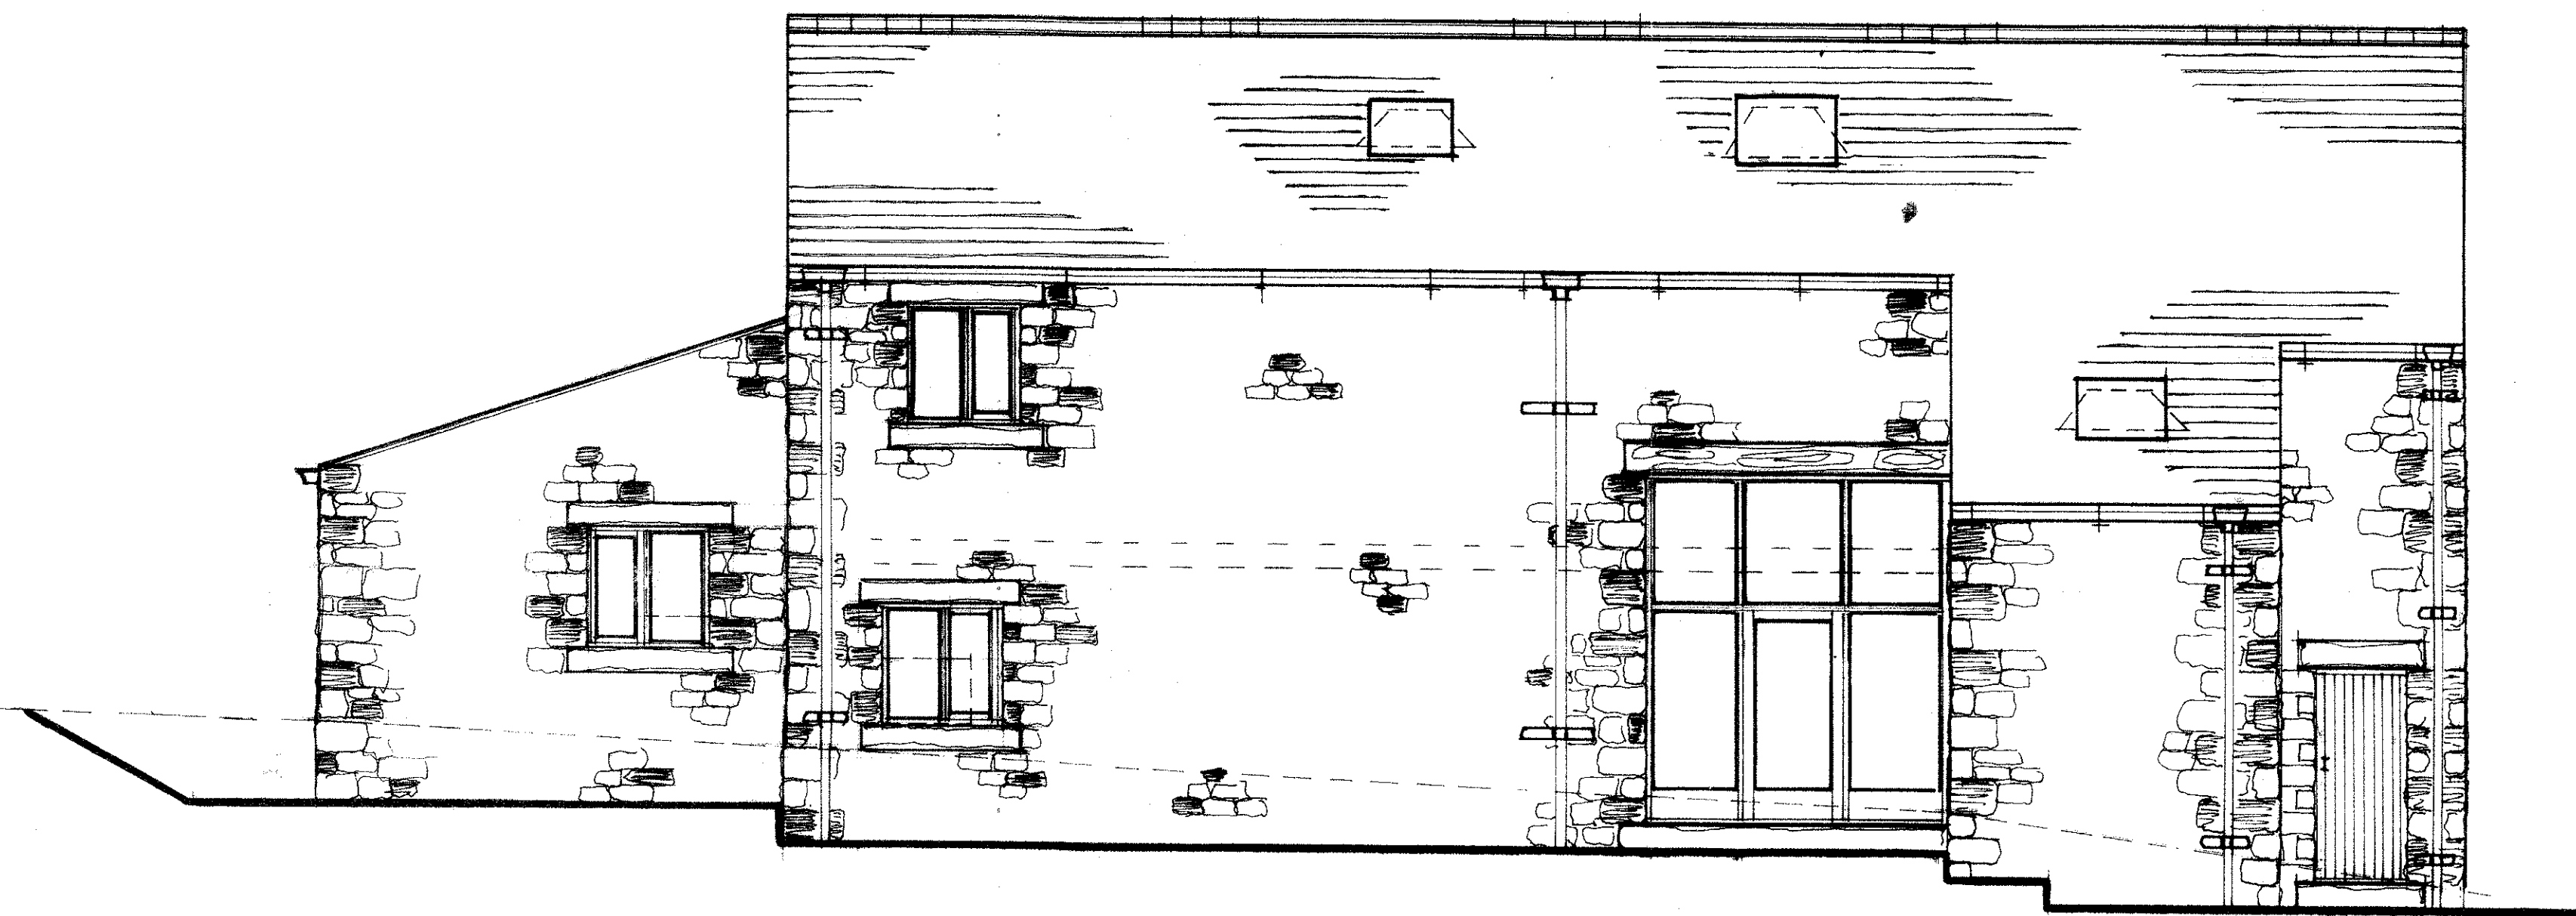

n o r t h e a s t

320200002P
S J Biatacki Limited Building Surveyors
Drawing no 7006
Scale 1:50
Proposed Elevations
Proposed Barn Conversion At Gisburn Cotes Farm Gisburn