
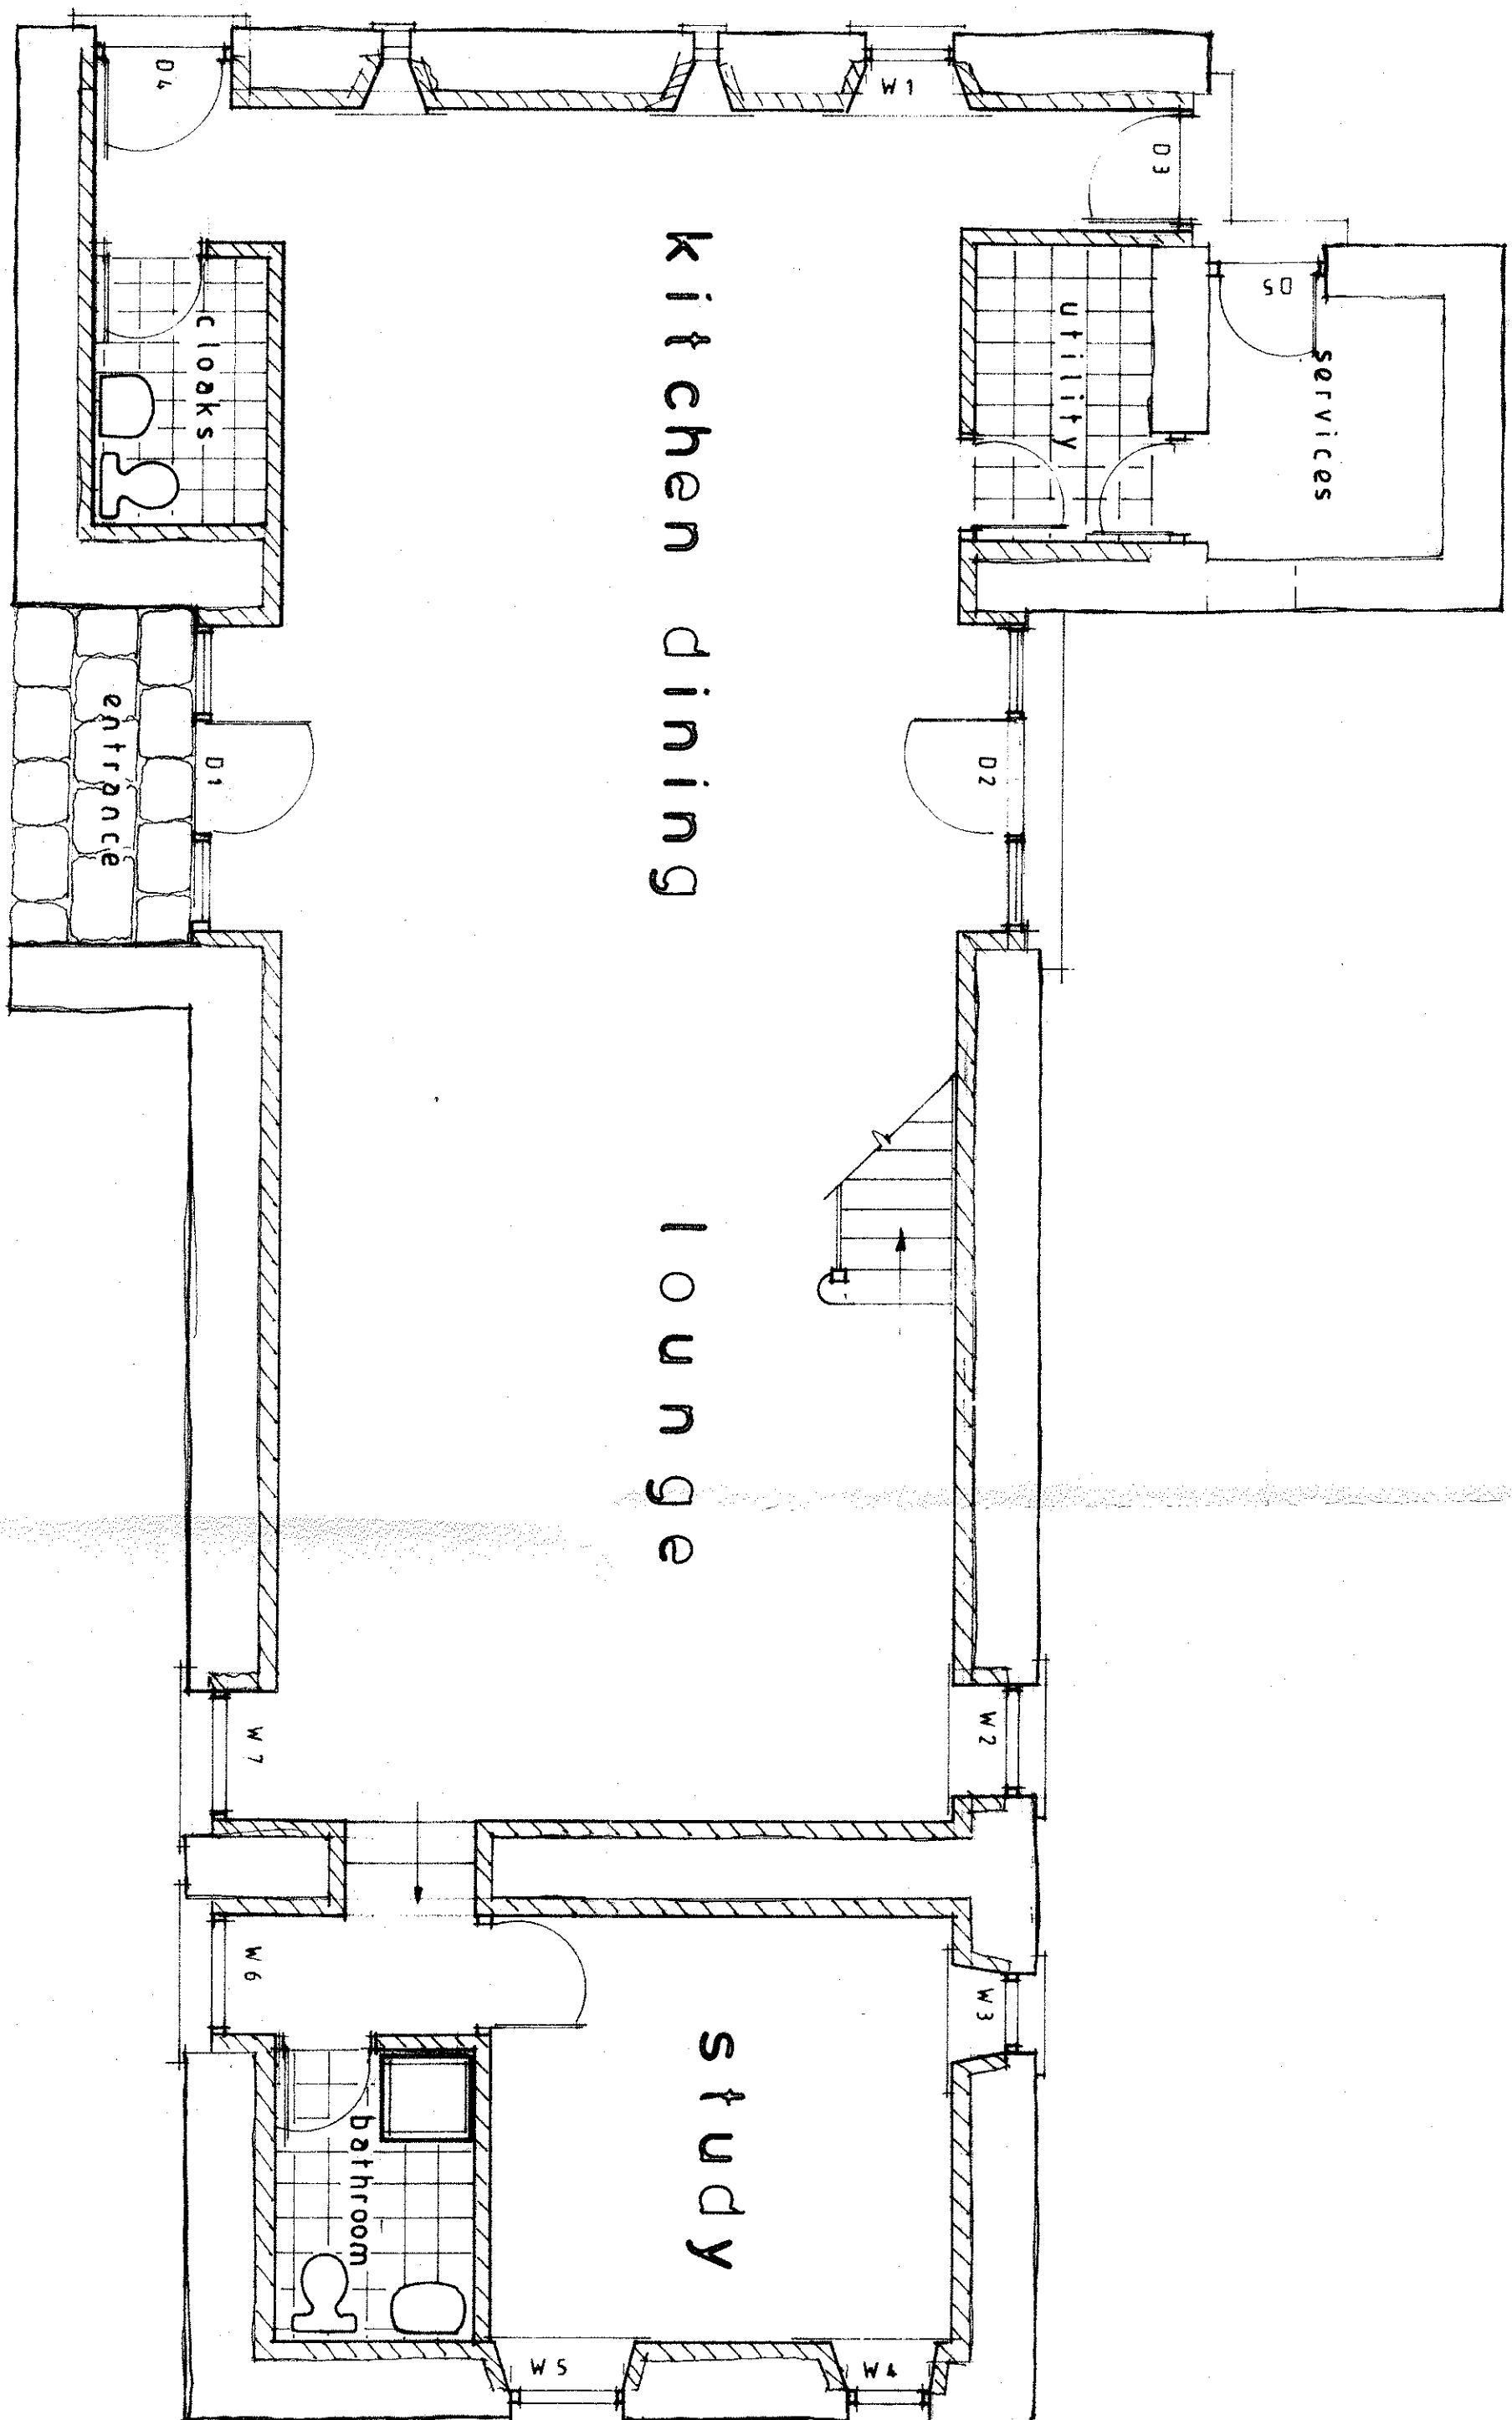


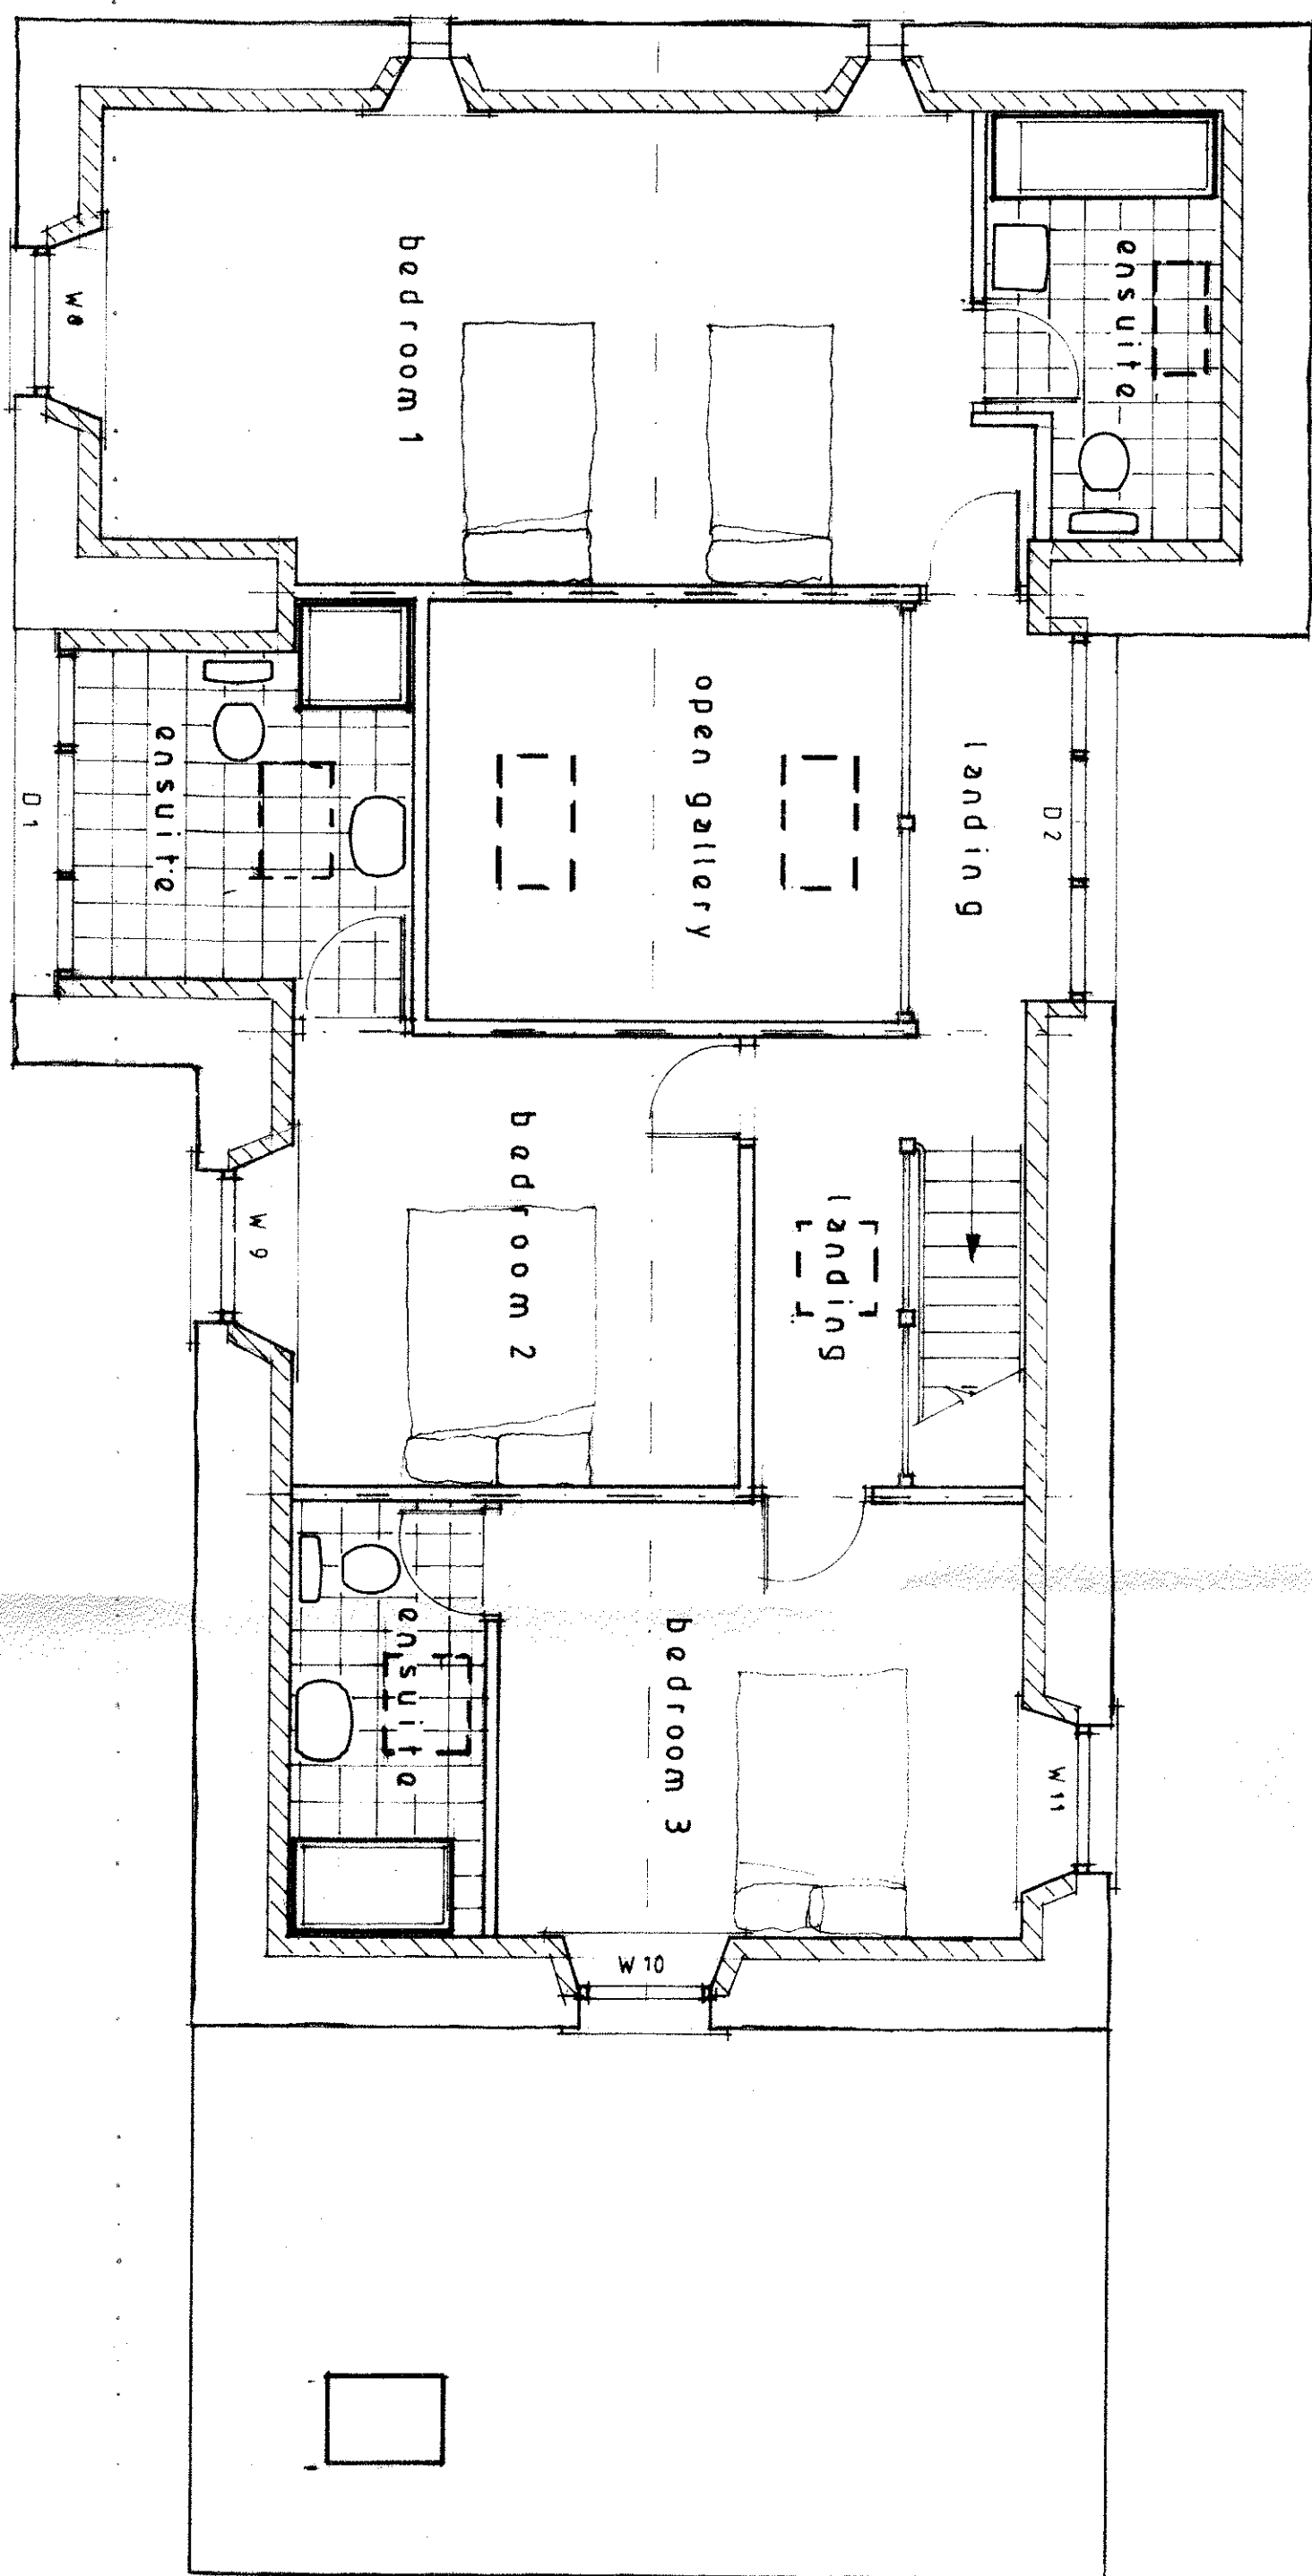

320200002P

S.J. Bialecki Limited
Building Surveyors

Drawing no 7005

Scale 1:50

Proposed
Floor Layouts

Proposed
Barn Conversion
At
Gisburn Cotes Farm
Gisburn