
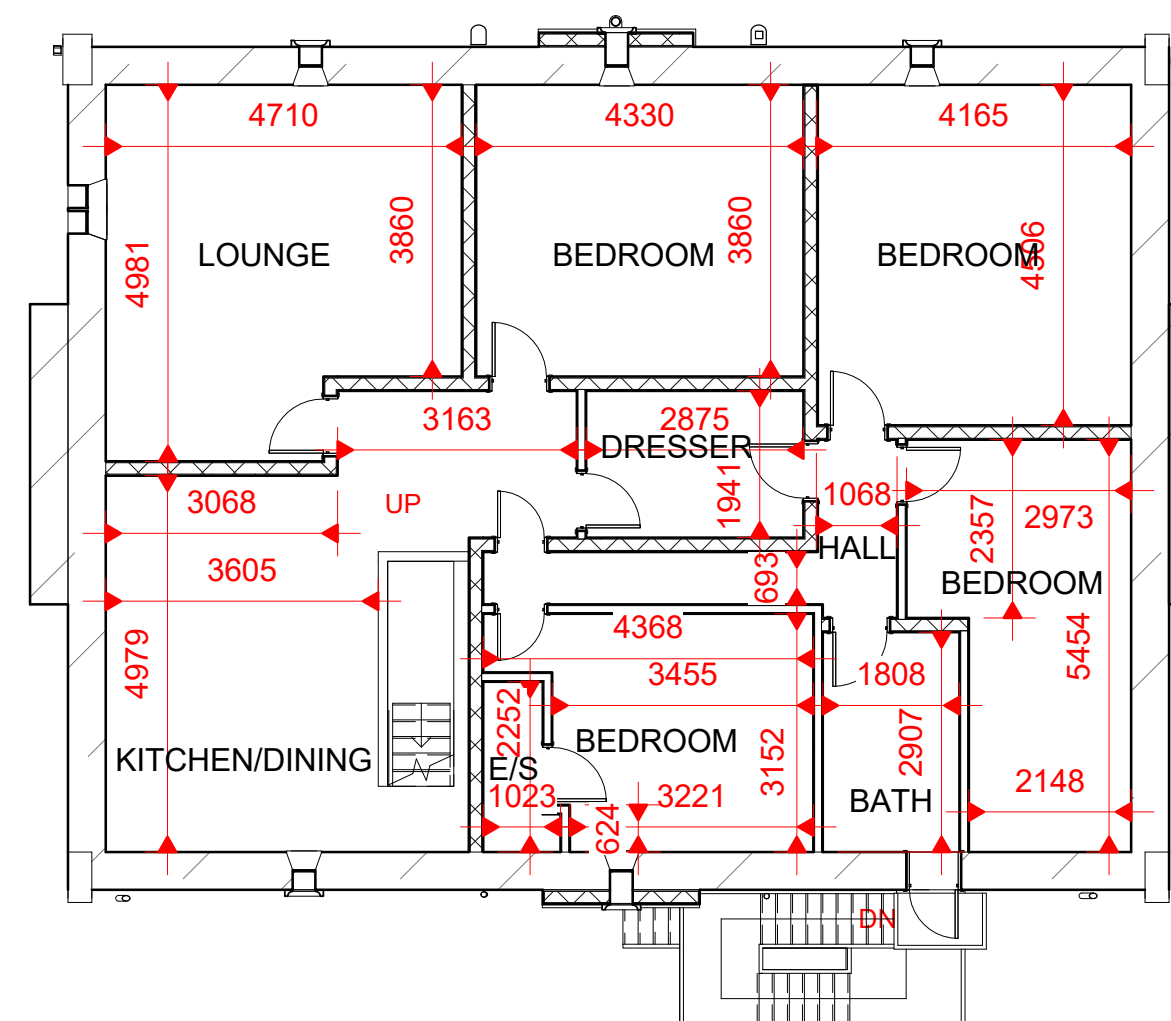
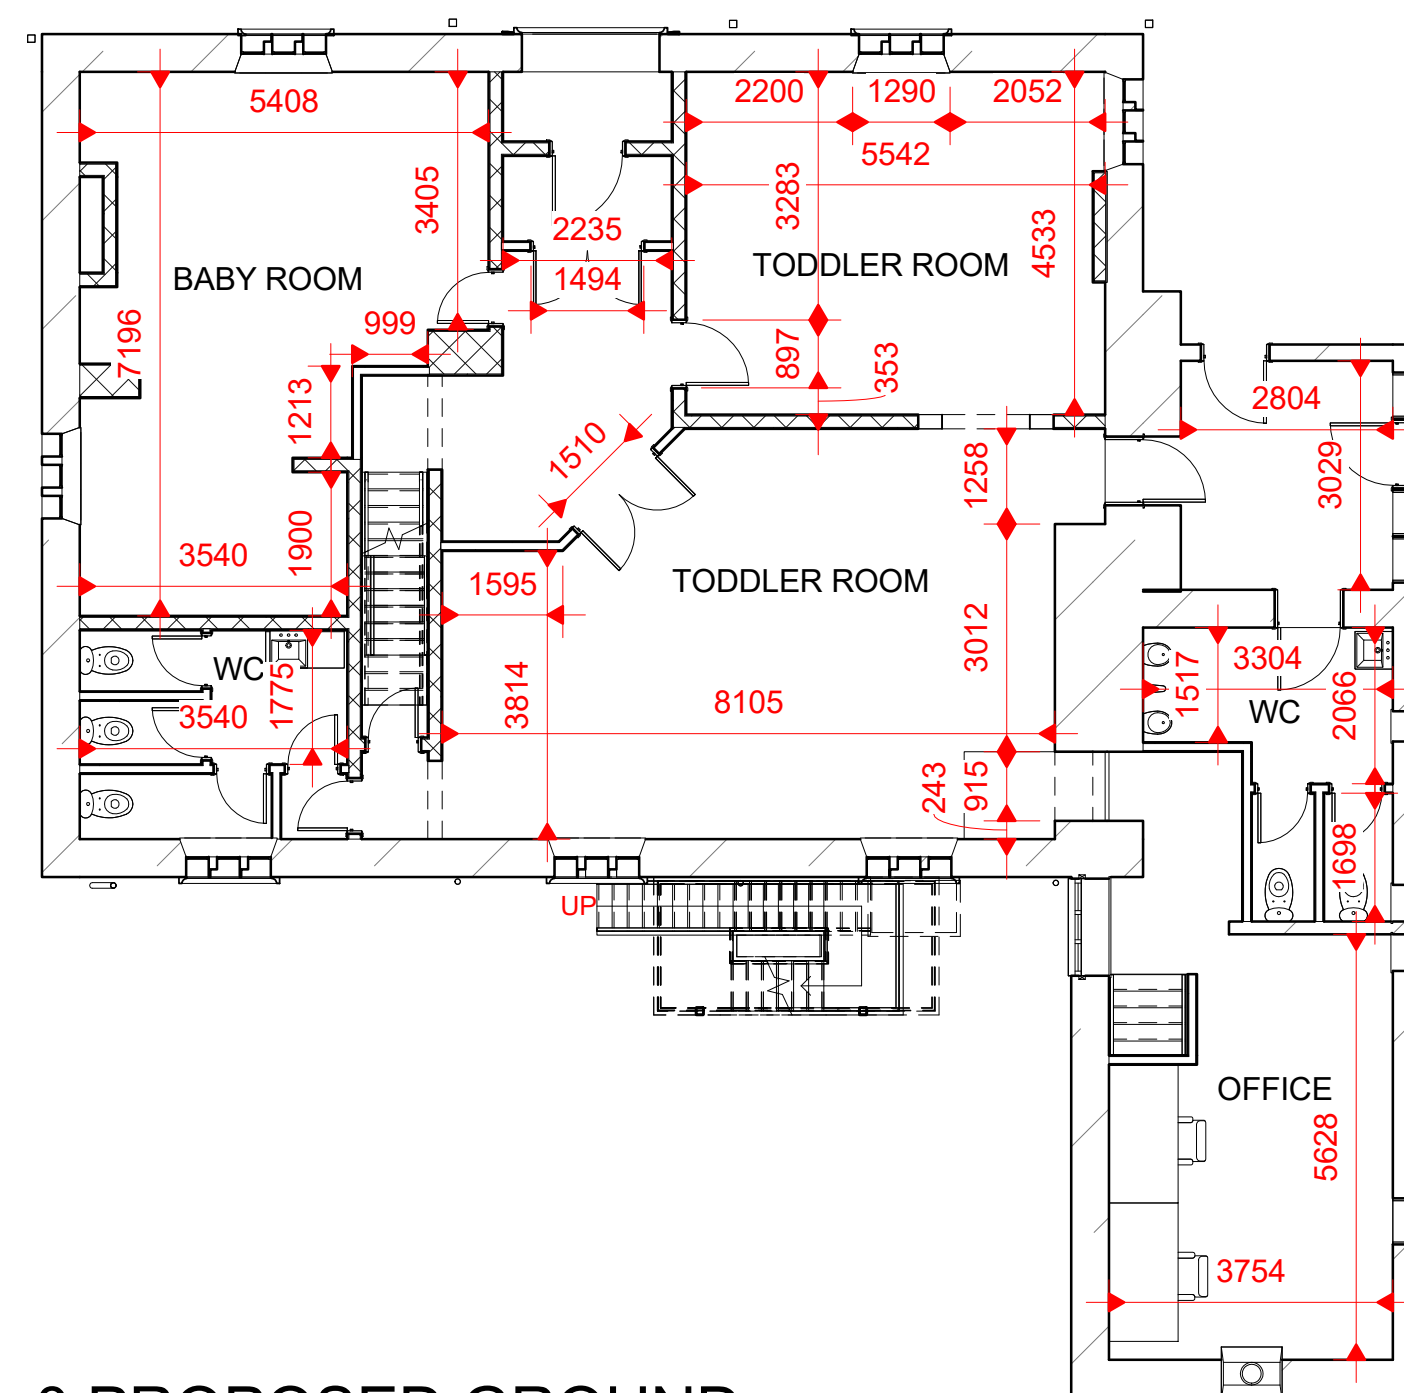


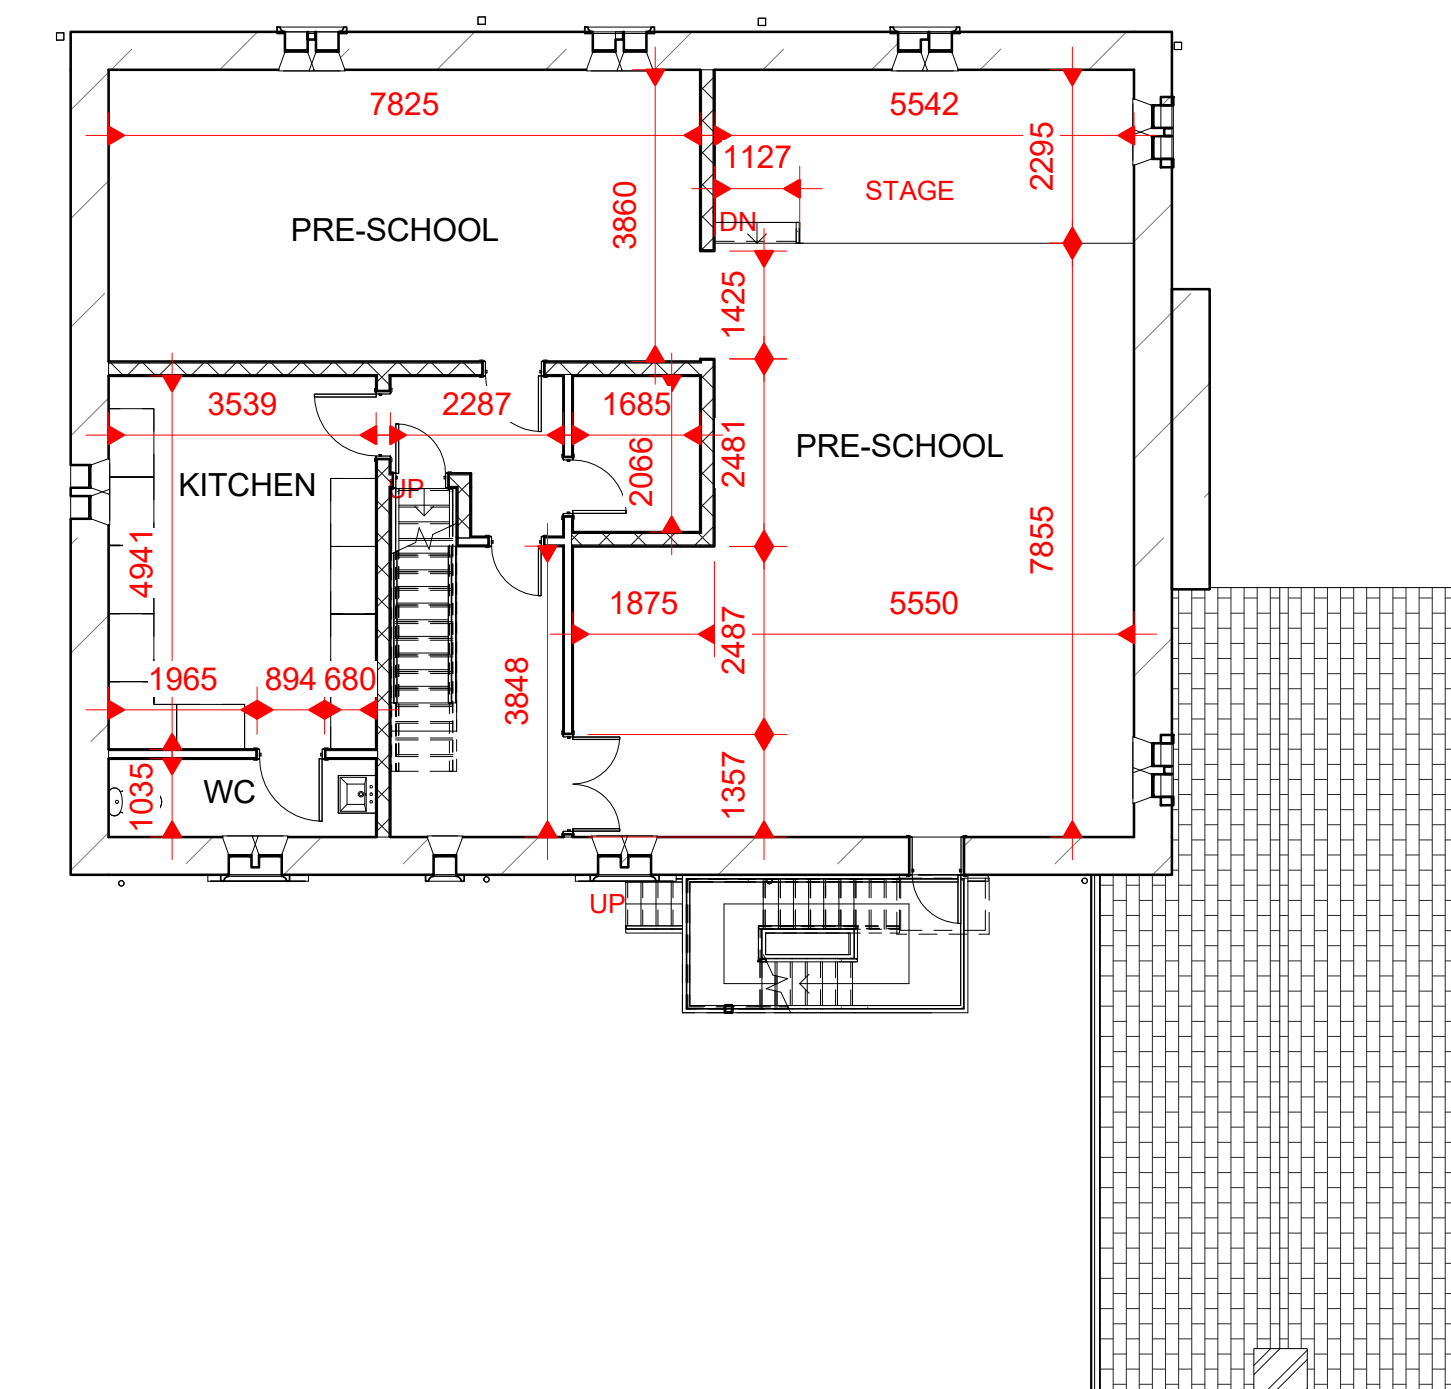

Peter Hitchen
Architects

Marathon House
The Sidings Business Park
Whalley, BB7 9SE

01254 823 885

www.peterhitchenarchitects.co.uk

NOTES:

[illegible]

CLIENT:

EARLY BAIRDS NURSERY

PROJECT:

ALTERATIONS TO THE JUDGE
WALMSLEY, WHALLEY ROAD,
BILLINGTON, BB7 9NT

SHEET:

PROPOSED PLANS

Project number	PHA/399
Date	10/01/2020
Drawn by	RH
Checked by	PH
A201	
Scale	1 : 100
Sheet size	A1