

Black plastic rainwater goods and soil pipes

Marshall's Cromwell buff walling stone


Marley edgemere slate grey roof tiles

Black UPVC fascias and soffits

Artificial buff heads, cills and string course

Black UPVC

Black wood grain front door

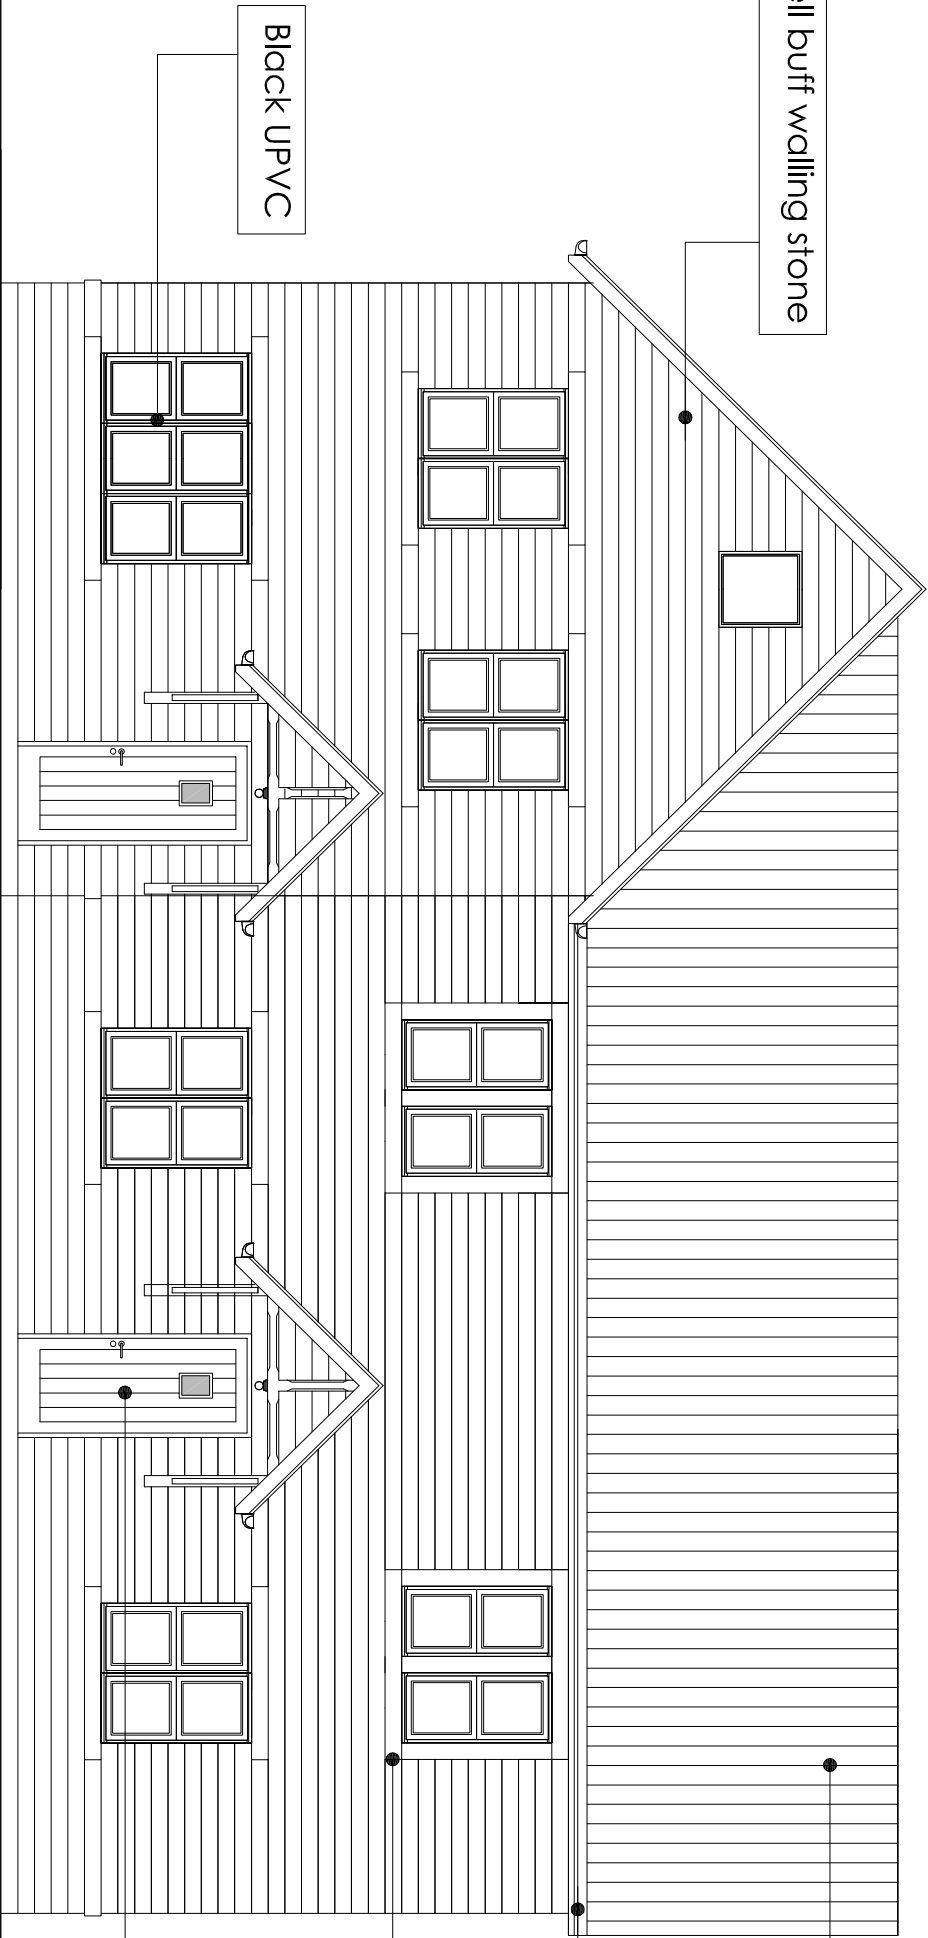

# TYPICAL ELEVATION

Revision	Description	Date
	CLIENT	

 **beck**  
developments

PROJECT  
Land at Mearley Croft, Off  
Woone Lane, Clitheroe

DRAWING		
PROPOSED MATERIALS		
SCALE	DATE	
NTS @ A3	MAR 2015	
DRAWING NUMBER	REVISION	
7025/P/010	-	



Green Square Architecture Ltd  
The Tap  
2 Kingsway,  
Atrincham,  
Cheshire,  
WA14 1ET  
T: +44 (0) 161 941 3080  
E: info@greensquarearchitecture.com