




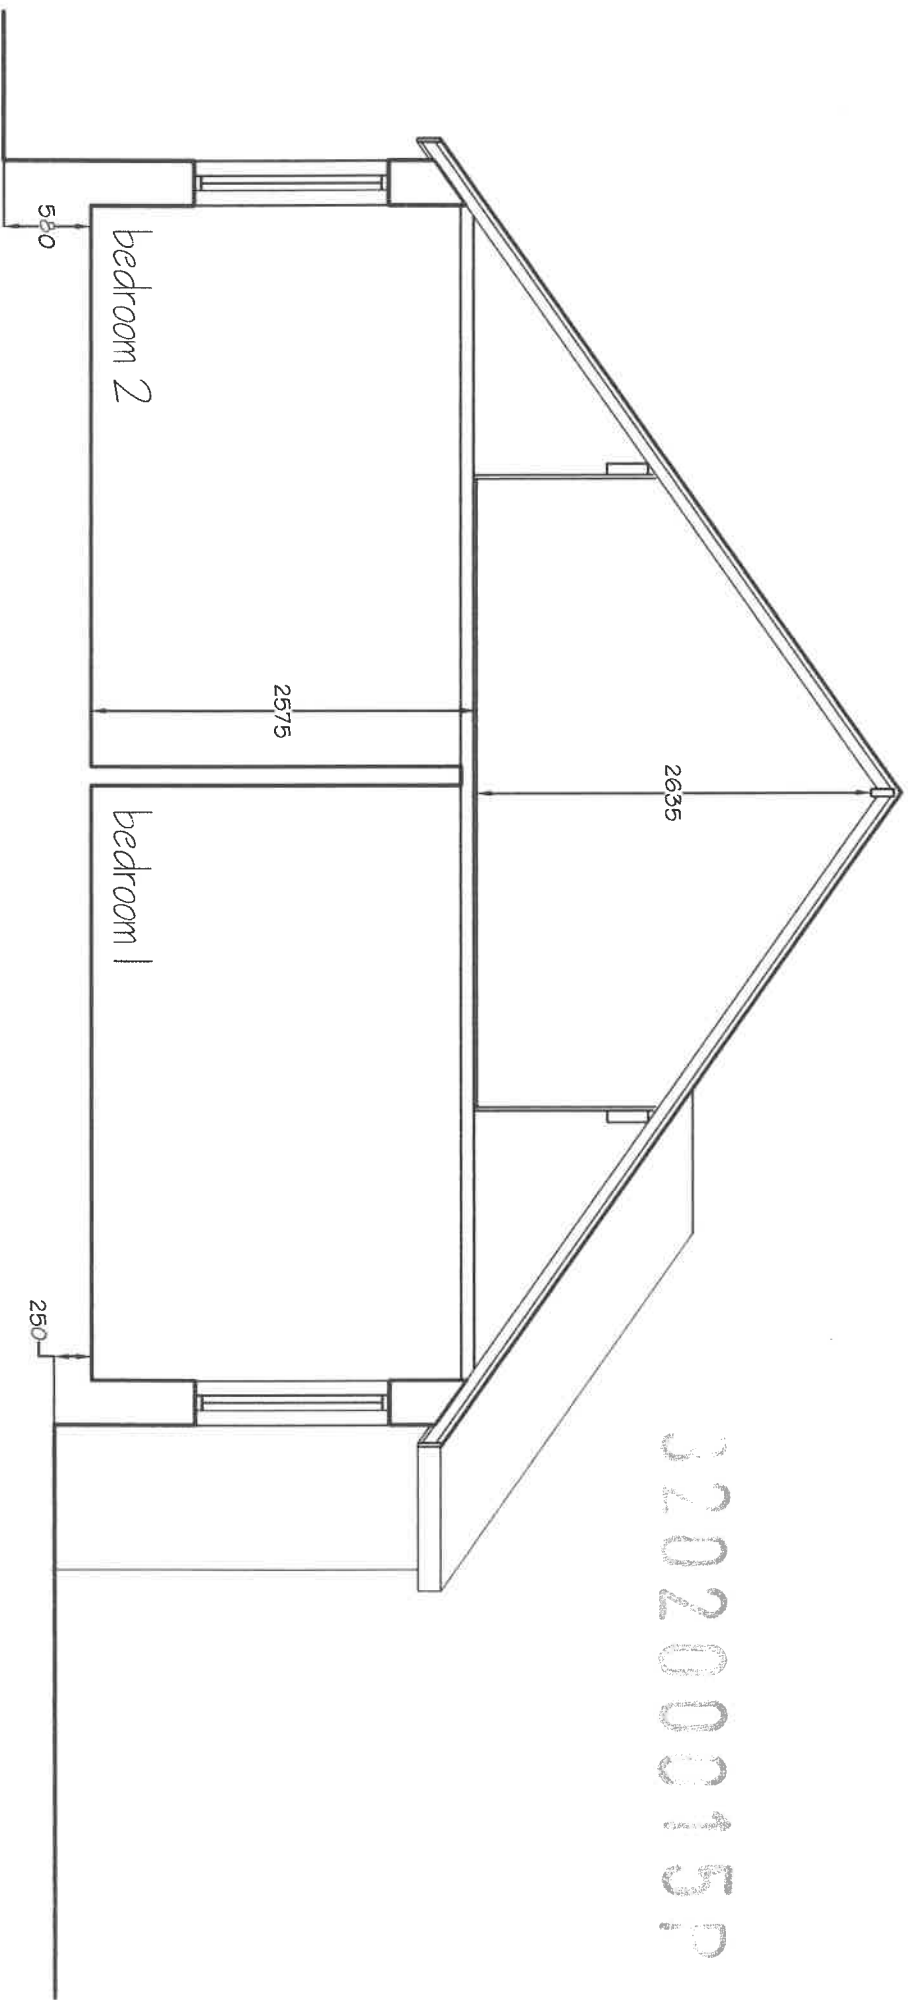


PD Construction Consultants
7 Beech Street, Clitheroe, Lancs
BB7 2LL
tel: 07976 771297
email: pdcc@hotmail.co.uk

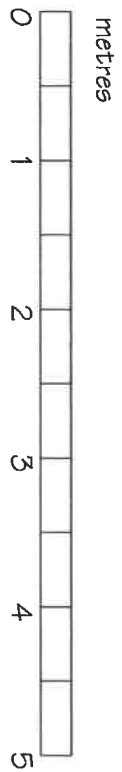

Client: Miss A Woodruff			
Project: Proposed Alterations Sherburn Beechthorpe Avenue Waddington			
Drawing title: Existing Cross Section A-A			
Scale of plan: 1:50	Date: 01.12.19	Drawn by: PD	Check: -
Drawing no: 1150 - 06			Rev: -

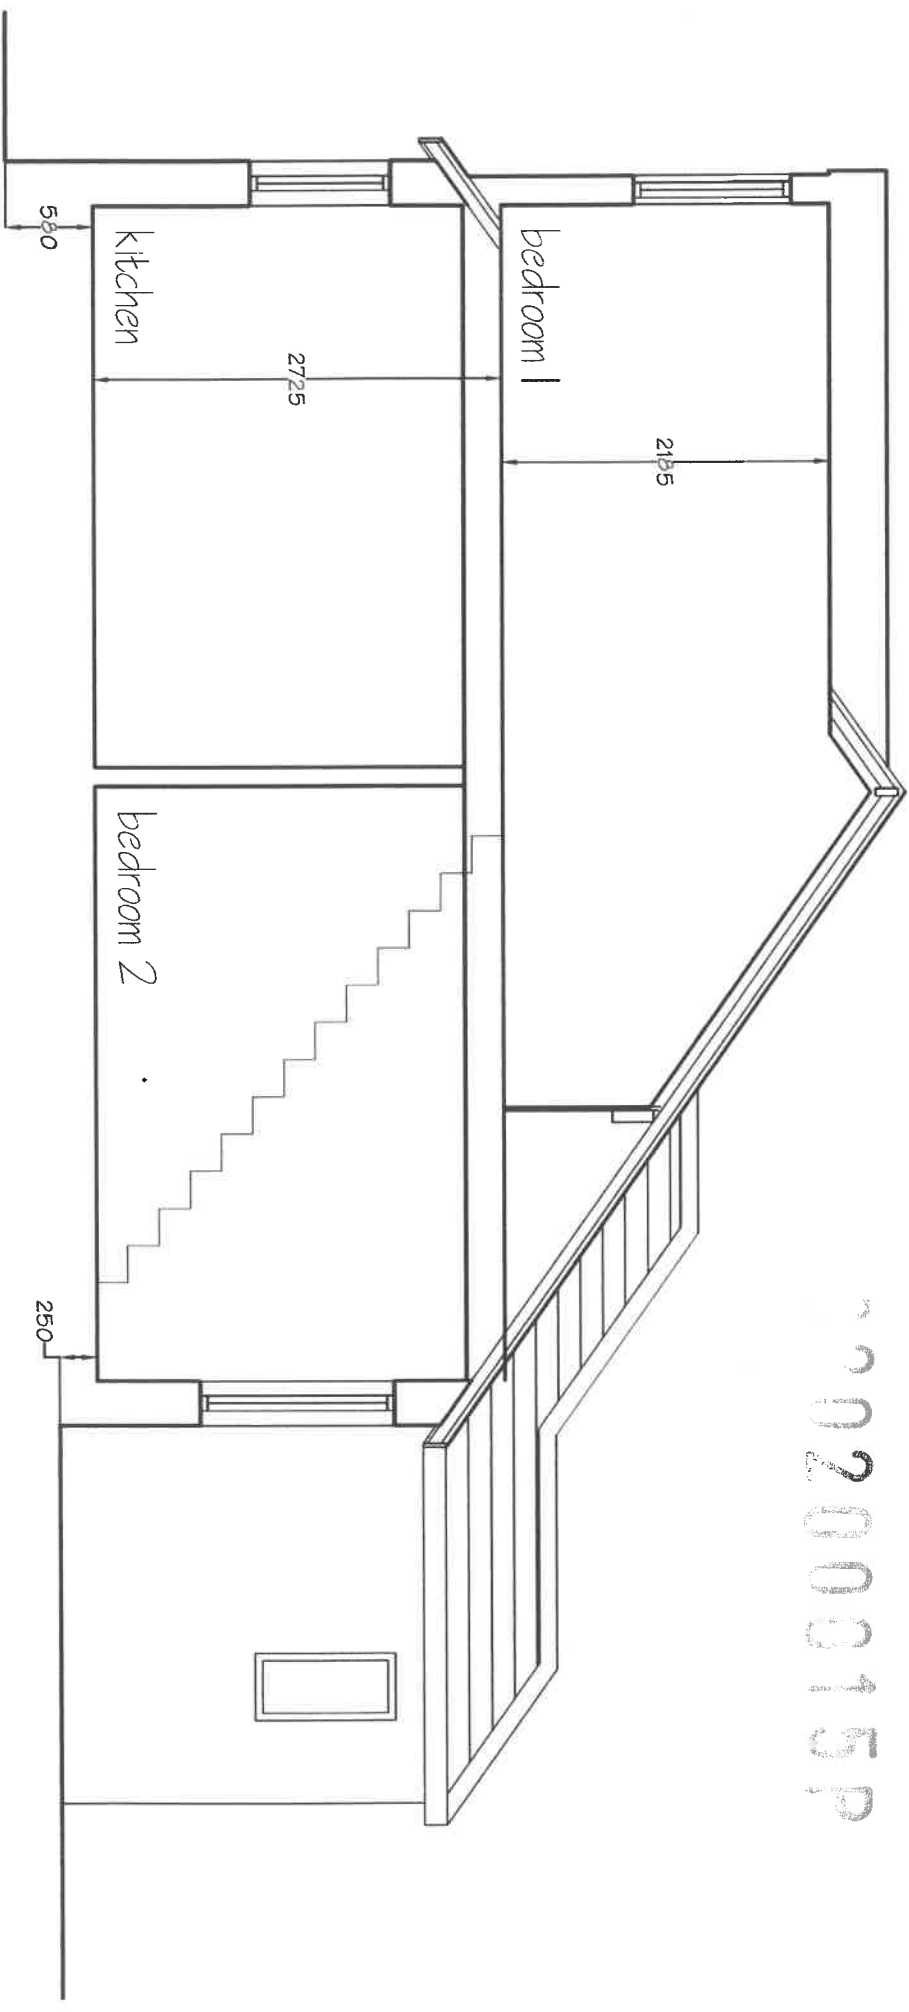

PD Construction Consultants
7 Beech Street, Clitheroe, Lancs
BB7 2LL
tel: 07976 771297
email: pdcc@hotmail.co.uk

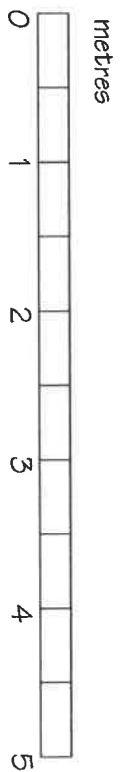

Client: Miss A Woodruff			
Project: Proposed Alterations Sherburn Beechthorpe Avenue Waddington			
Drawing title: Proposed Cross Section A-A			
Scale of plan: 1:50	Date: 04.12.19	Drawn by: PD	Check: -
Drawing no: 1150 - 14			Rev: -