


# Hawkshaw Farm Location Plan.

SITE LOCATION PLAN  
AREA 25 HA  
SCALE 1:2500 on A4  
CENTRE COORDINATES: 365605, 432334



- Ownership Boundary
- Proposed building
- Treatment plant with outflow to watercourse

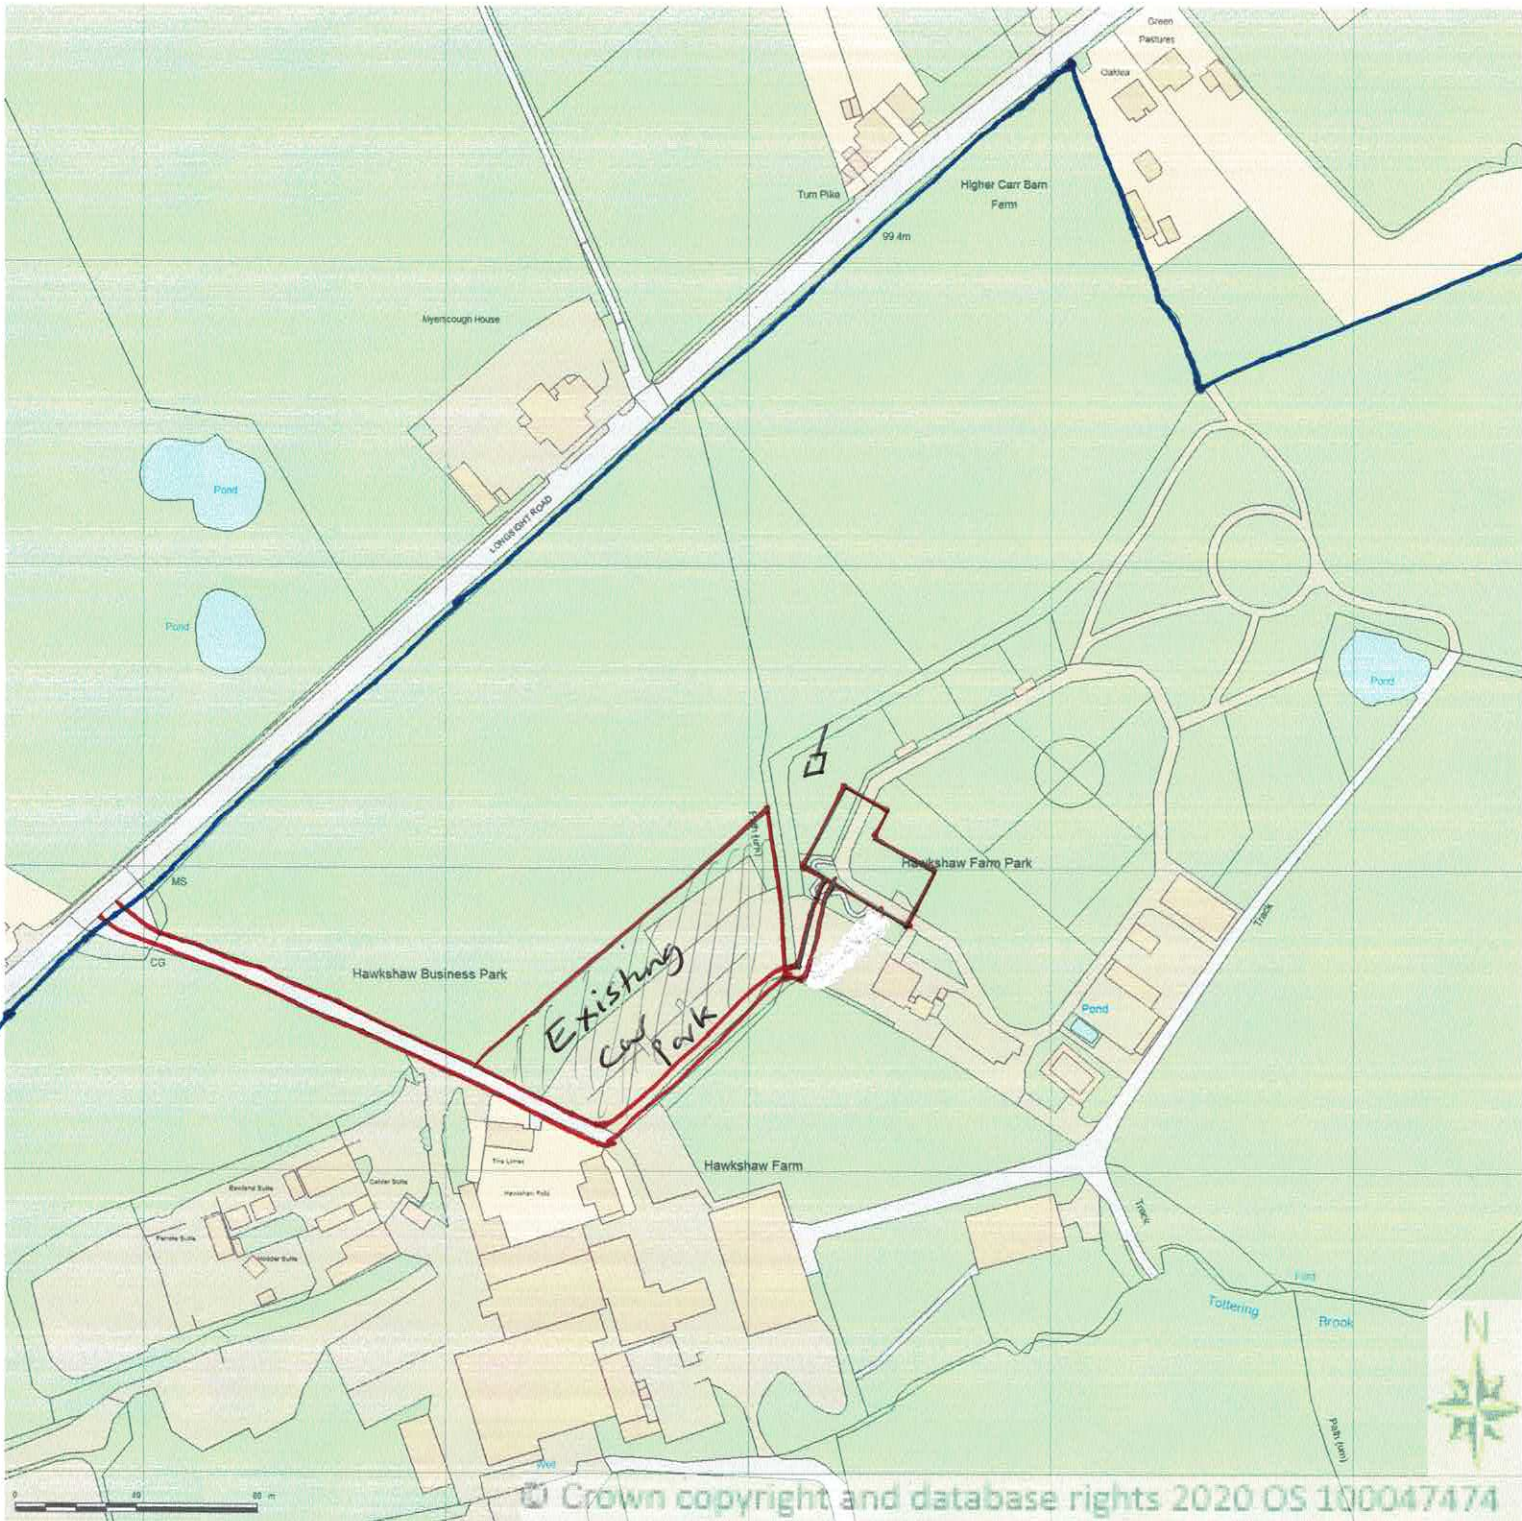

Supplied by Streetwise Maps Ltd  
[www.streetwise.net](http://www.streetwise.net)  
Licence No: 100047474  
20/01/2020 13:57:11