


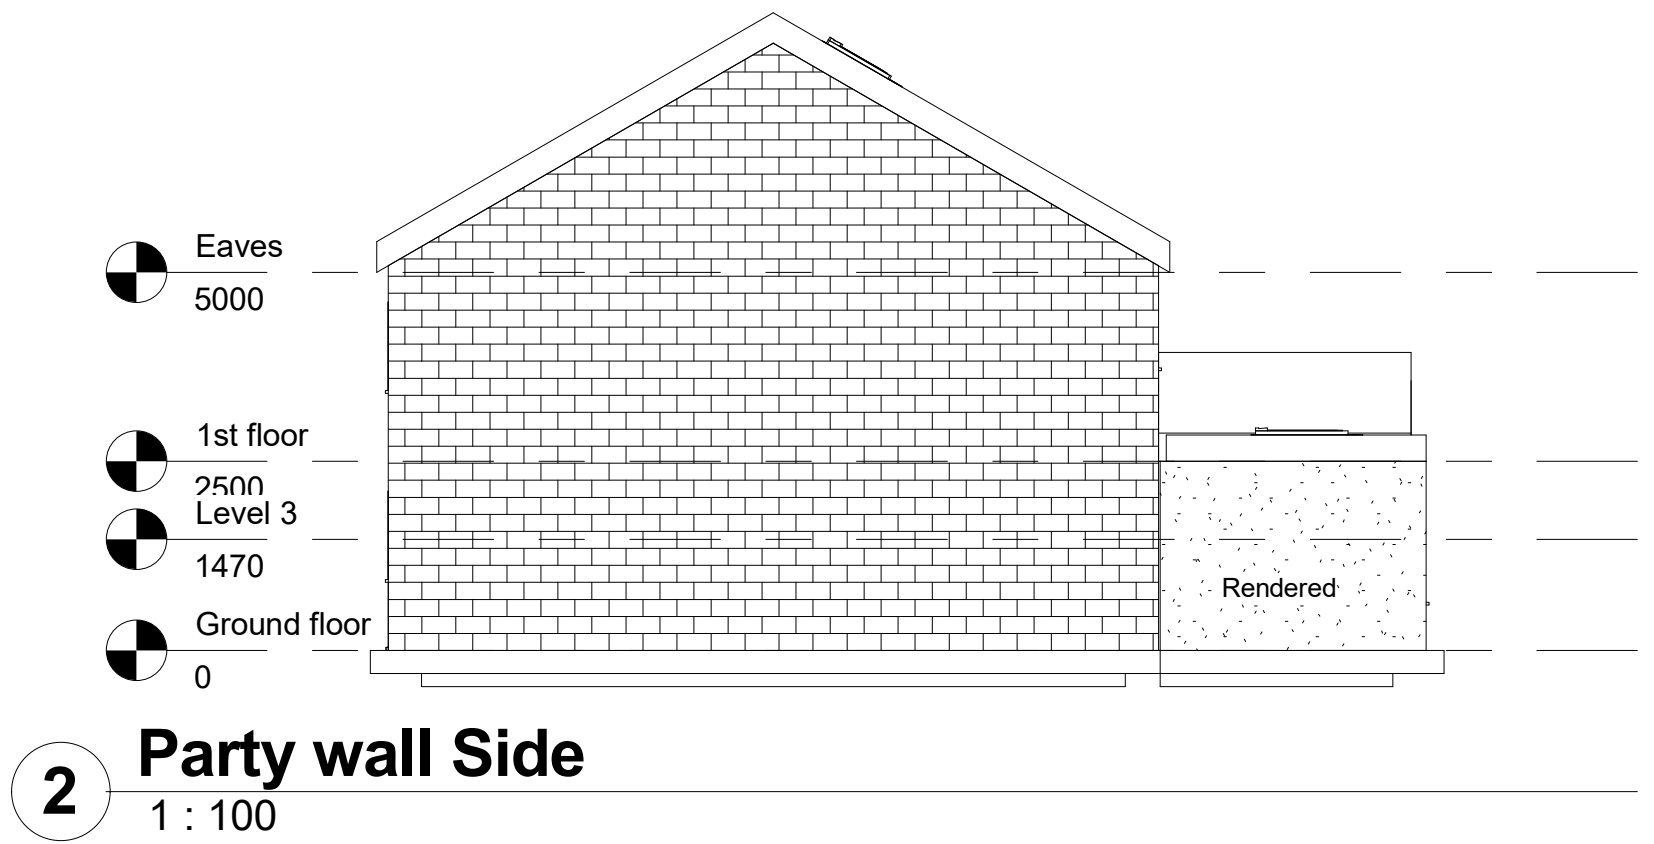

No.	Description	Date

 AUTODESK www.autodesk.com/revit				PROJECT Single story rear extension	CLIENT Lower Commons House			
CODE	STATUS	SUITABILITY DESCRIPTION	PURPOSE OF ISSUE	SHEET Proposed Elevations	Date Issue Date	Project number Project Number	Scale (@ A3) 1 : 100	
					Drawn by Author	DRWAING NUMBER		REV
					Checked by Checker	B102		