


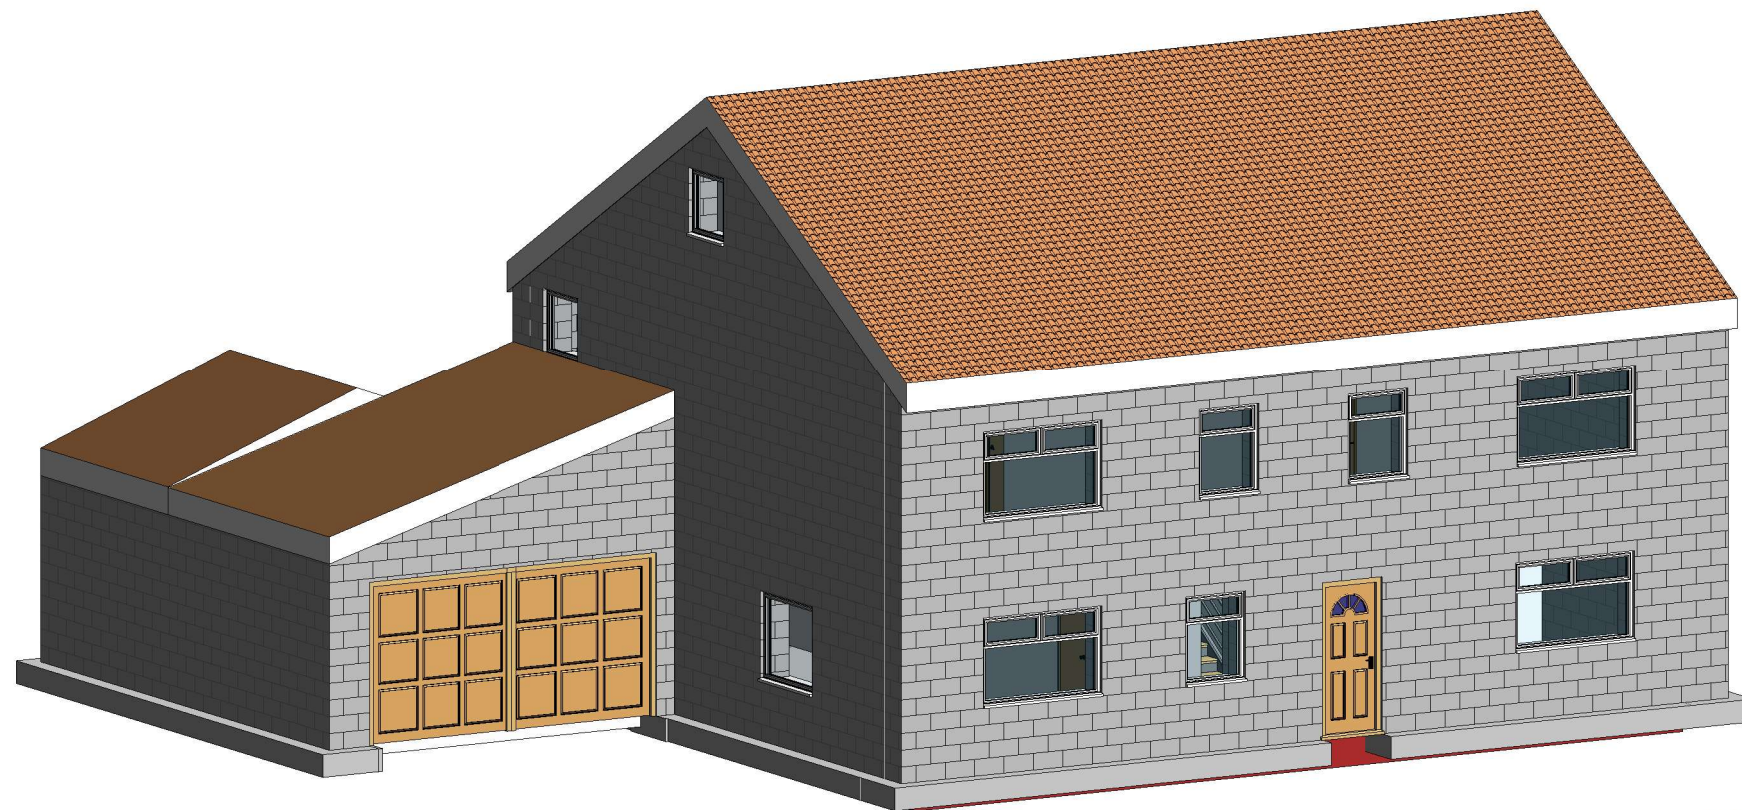

1 {3D}



2 3D1

	No.	Description	Date	 AUTODESK www.autodesk.com/revit		PROJECT Single story rear extension		CLIENT Lower Commons House		
						SHEET Existing 3d view		Date Issue Date	Project number Project Number	Scale (@ A3)
				CODE	STATUS	SUITABILITY DESCRIPTION	PURPOSE OF ISSUE	Drawn by Author	DRAWING NUMBER	
								Checked by Checker	A104	REV