



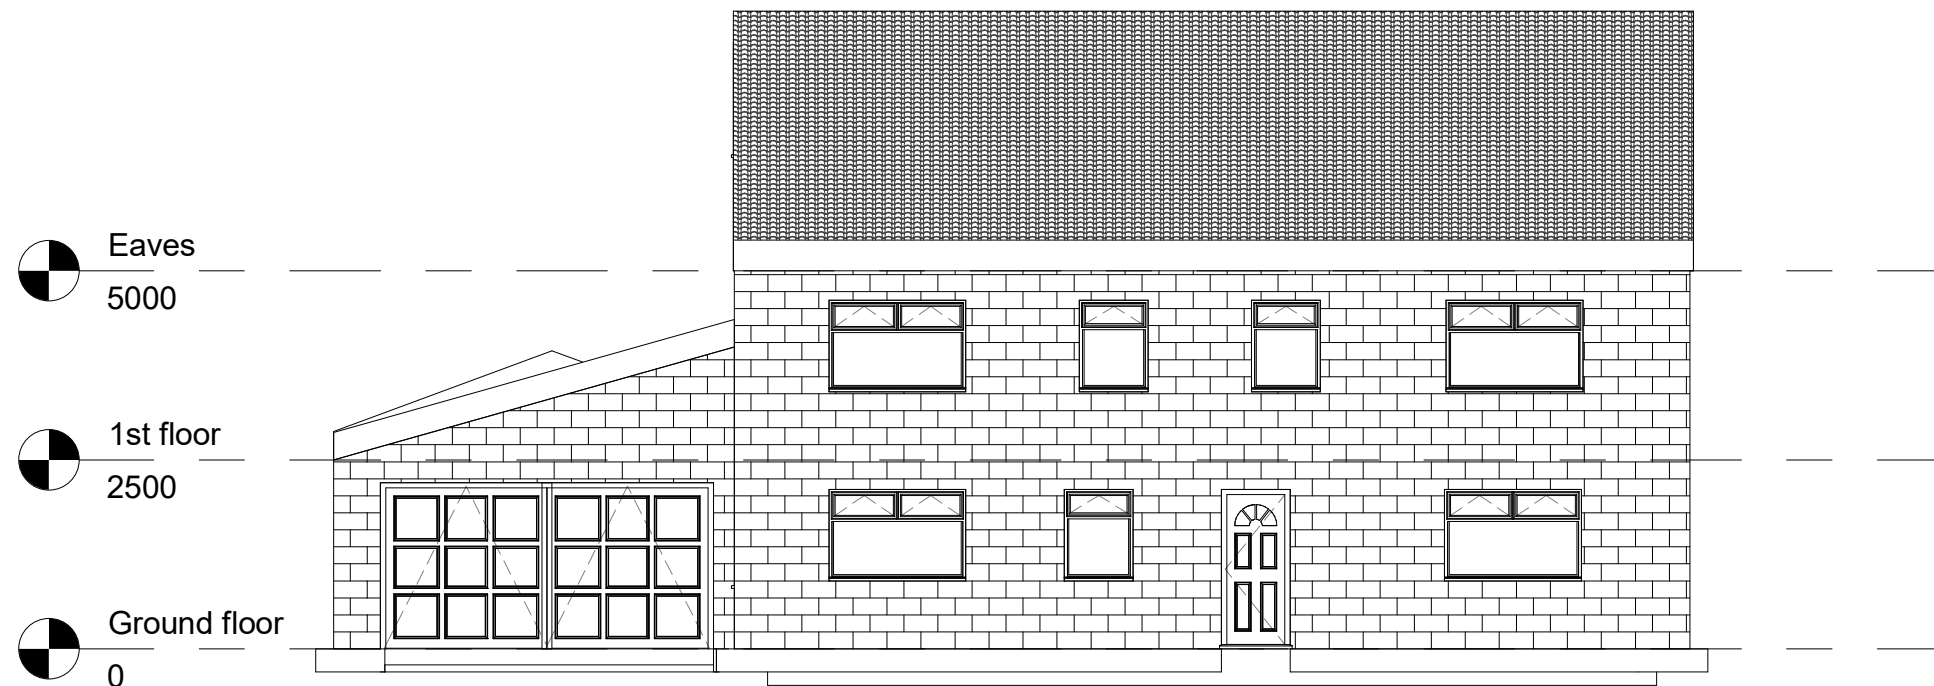

1 Front
1 : 100

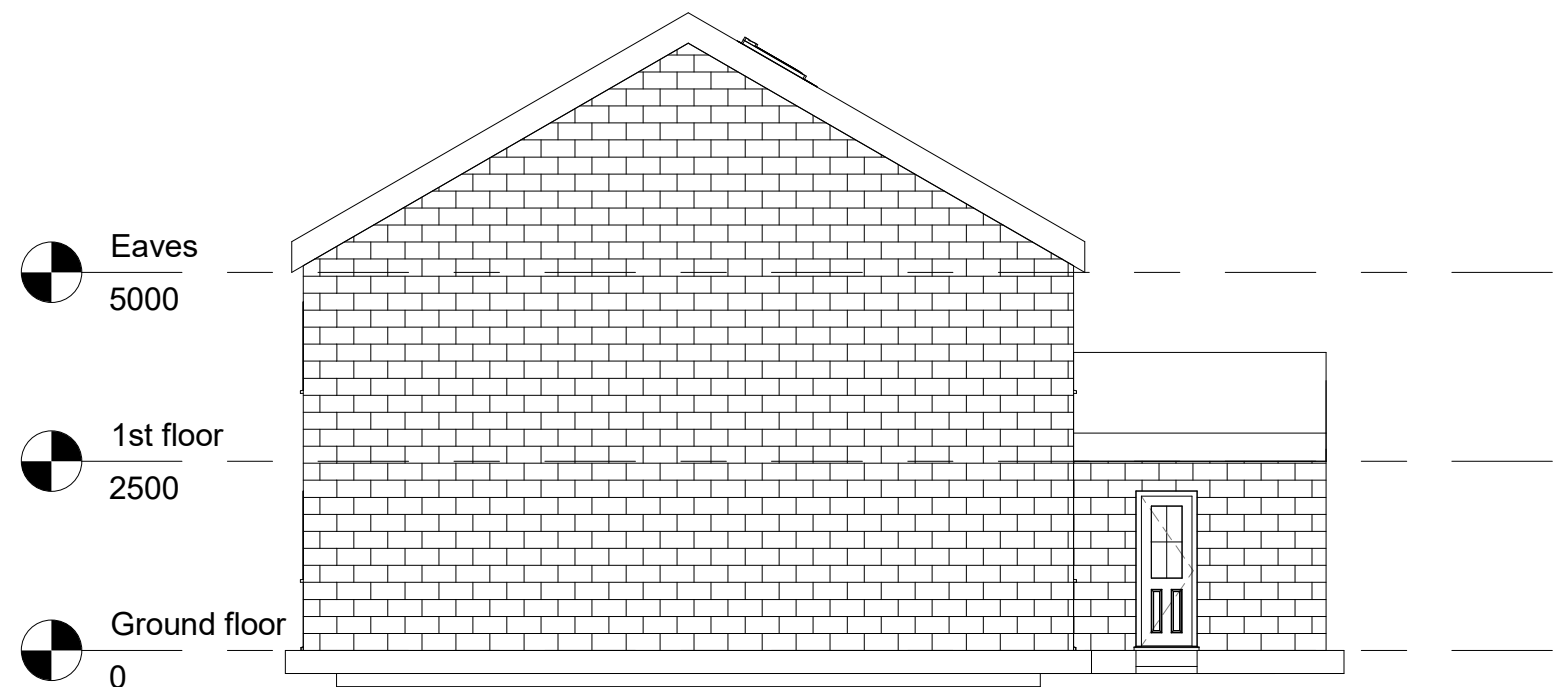

2 Party wall Side
1 : 100

No.	Description	Date

 AUTODESK www.autodesk.com/revit				PROJECT Single story rear extension	CLIENT Lower Commons House		
CODE	STATUS	SUITABILITY DESCRIPTION	PURPOSE OF ISSUE	SHEET Existing Elevations	Date Issue Date	Project number Project Number	Scale (@ A3) 1 : 100
					Drawn by Author	DRWAING NUMBER	
					Checked by Checker	A102	
						REV	