



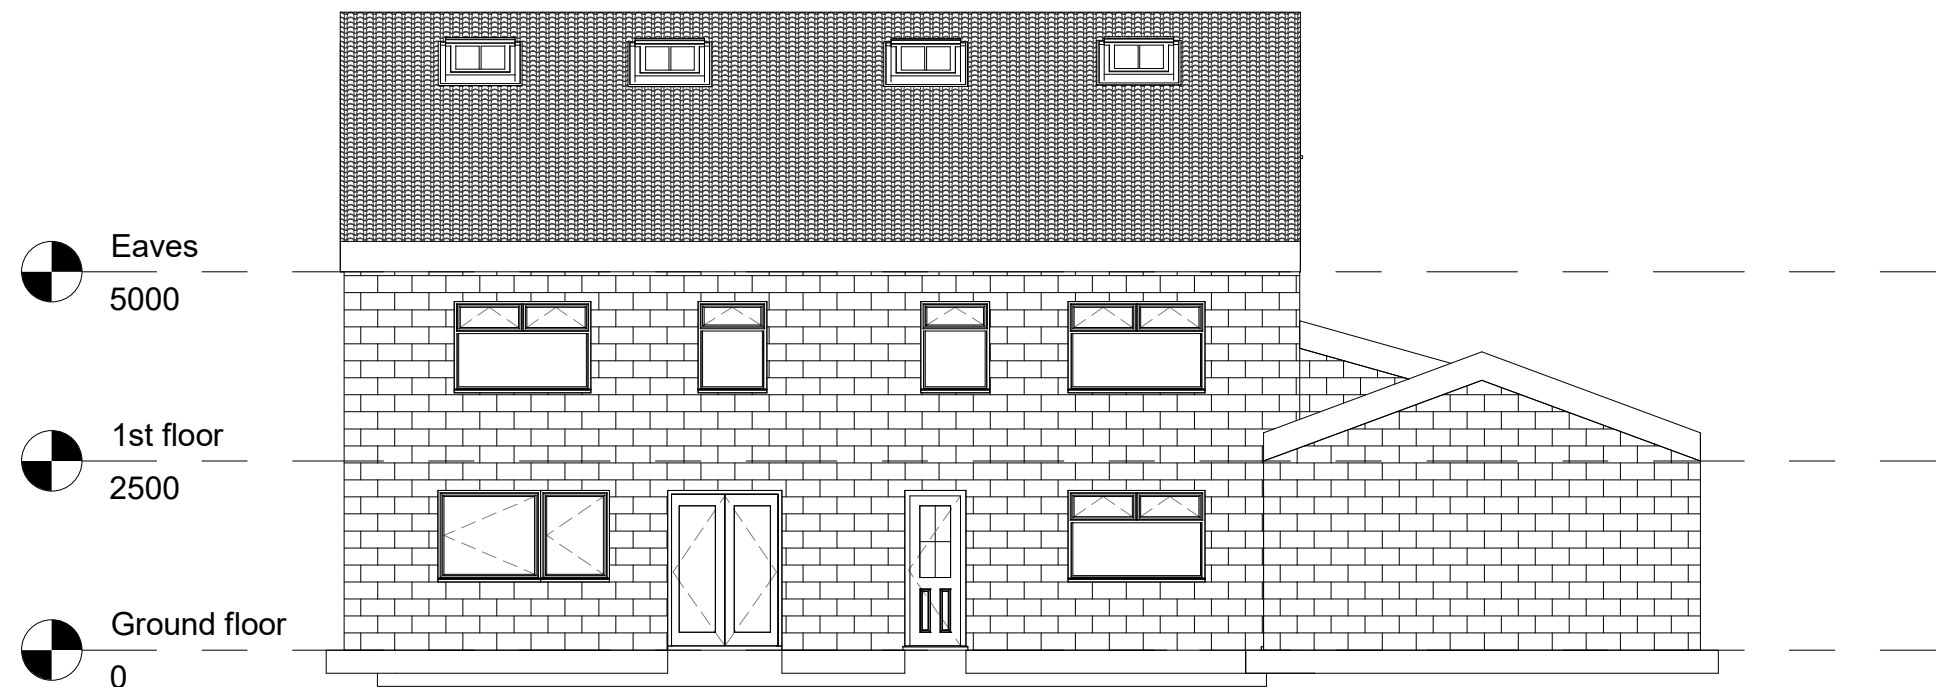

1 **Rear**
1 : 100

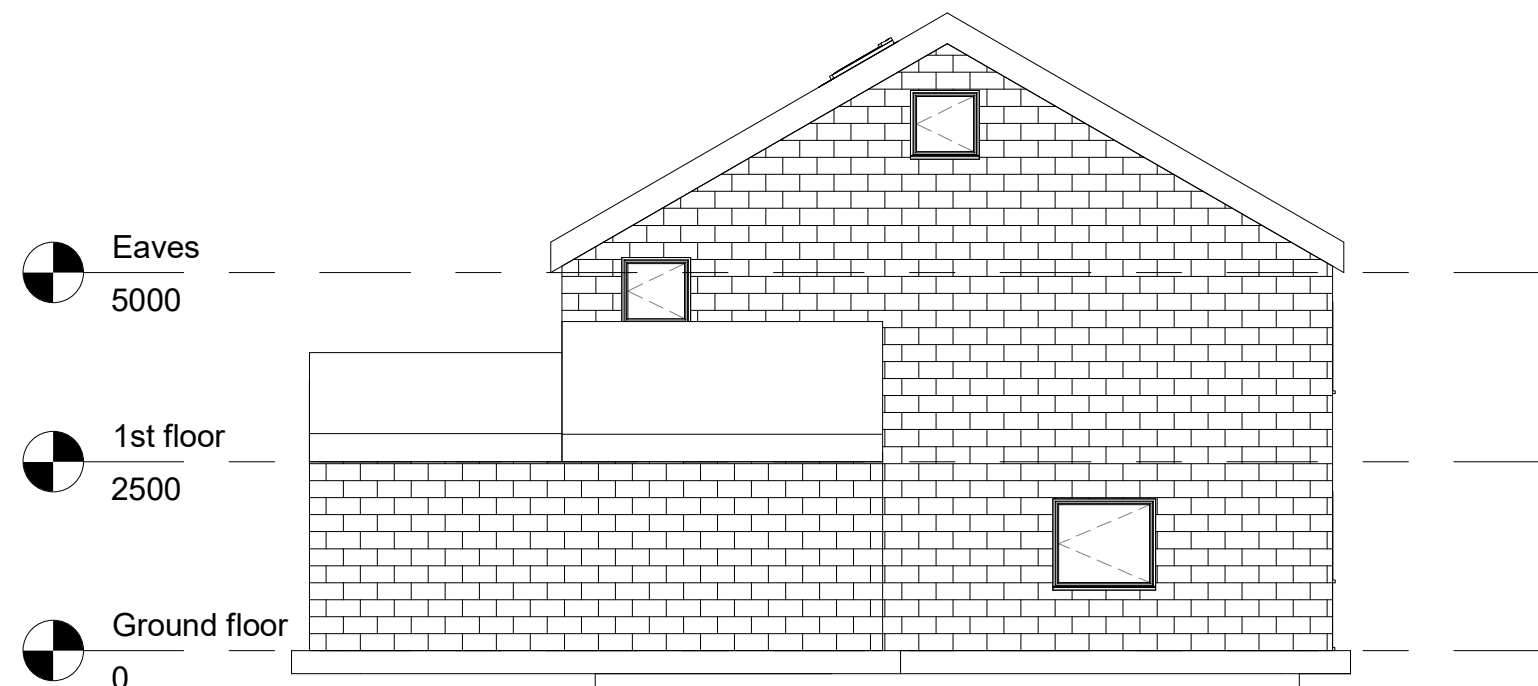

2 **Side**
1 : 100

No.	Description	Date

 AUTODESK www.autodesk.com/revit			
CODE	STATUS	SUITABILITY DESCRIPTION	PURPOSE OF ISSUE

PROJECT	Single story rear extension
SHEET	Existing Elevations 2

CLIENT			Lower Commons House	
Date	Project number	Scale (@ A3)		
Issue Date	Project Number	1 : 100		
Drawn by	DRWAING NUMBER		REV	
Author	A103			
Checked by				
Checker				