



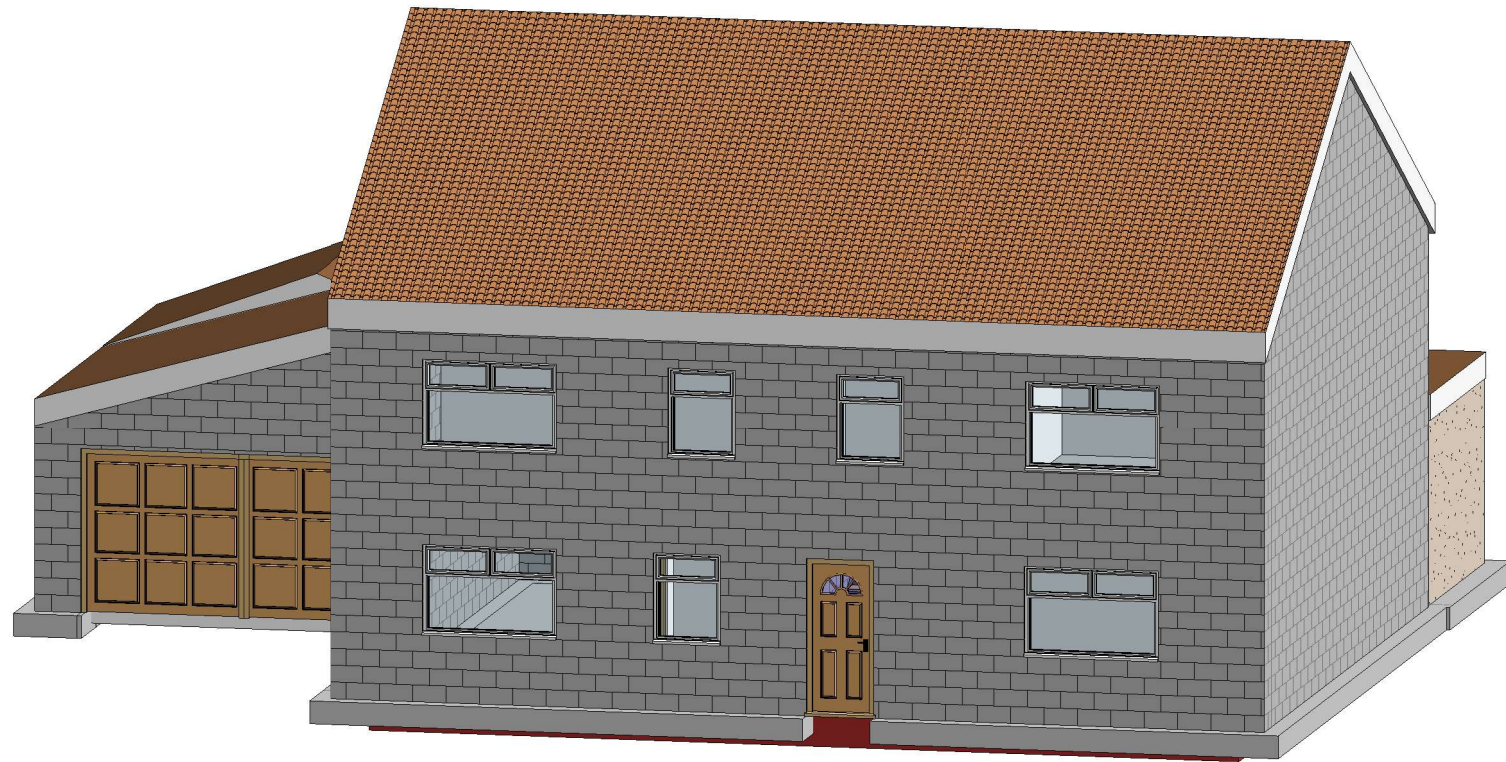

1 {3D}

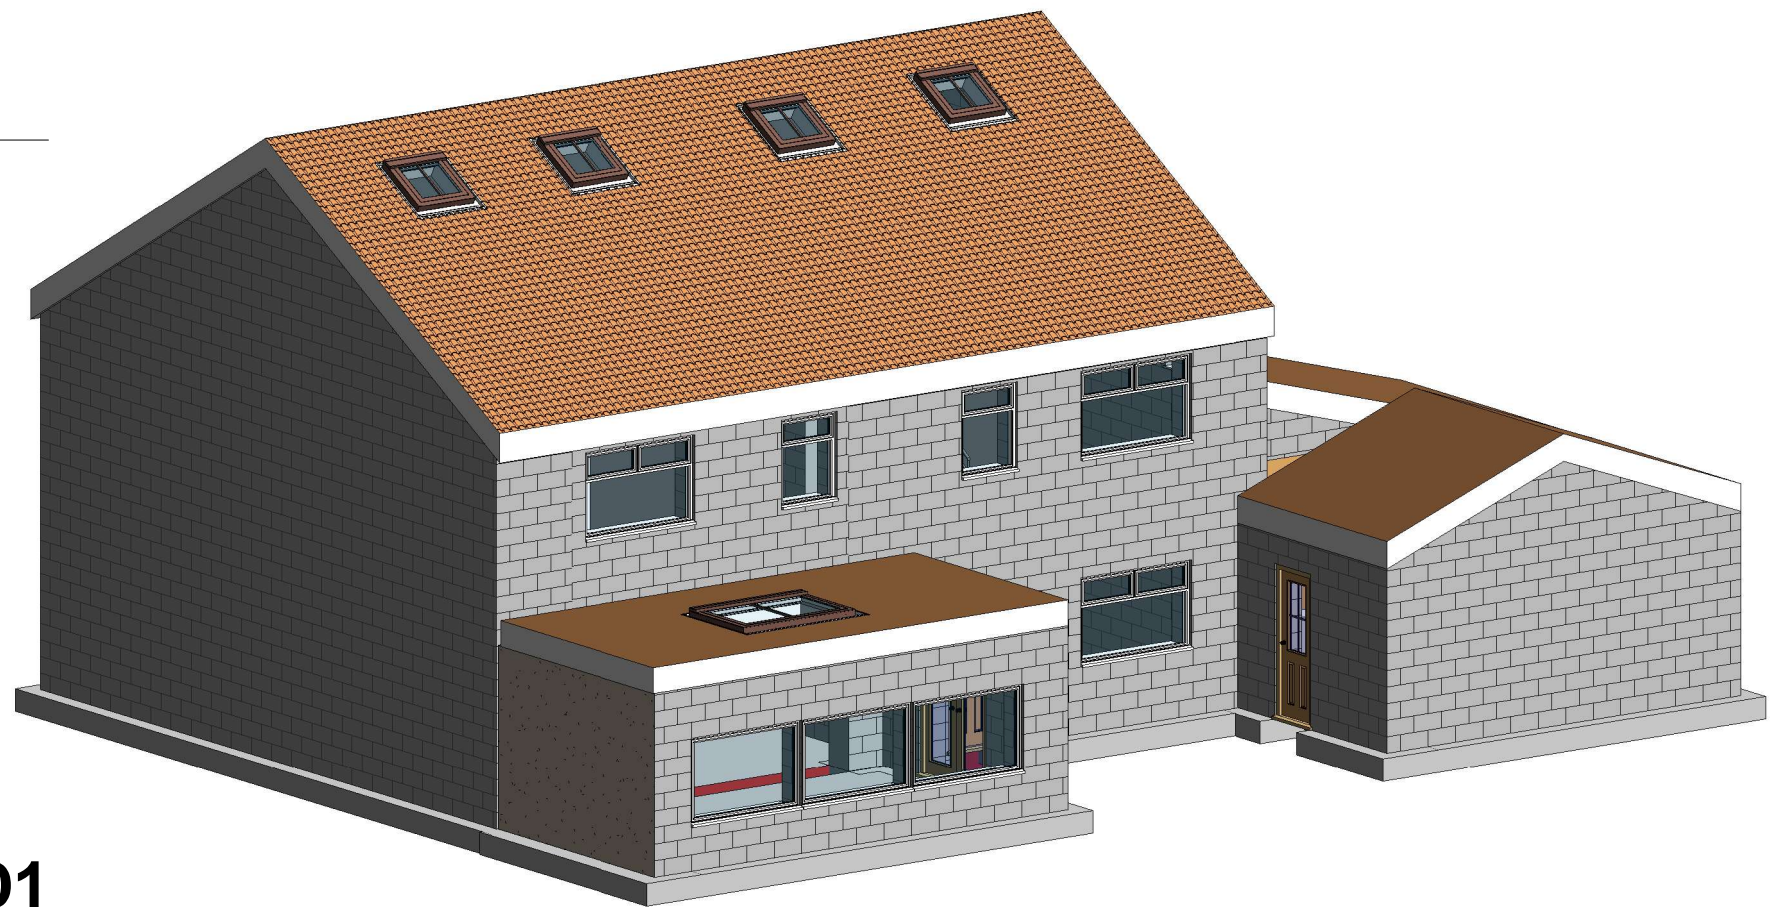

2 3D1

No.	Description	Date

 AUTODESK www.autodesk.com/revit				PROJECT	CLIENT			
				Single story rear extension	Lower Commons House			
CODE	STATUS	SUITABILITY DESCRIPTION	PURPOSE OF ISSUE	SHEET	Date Issue Date	Project number Project Number	Scale (@ A3)	
				Proposed 3d view	Drawn by Author	DRWAING NUMBER		REV
					Checked by Checker	B104		