


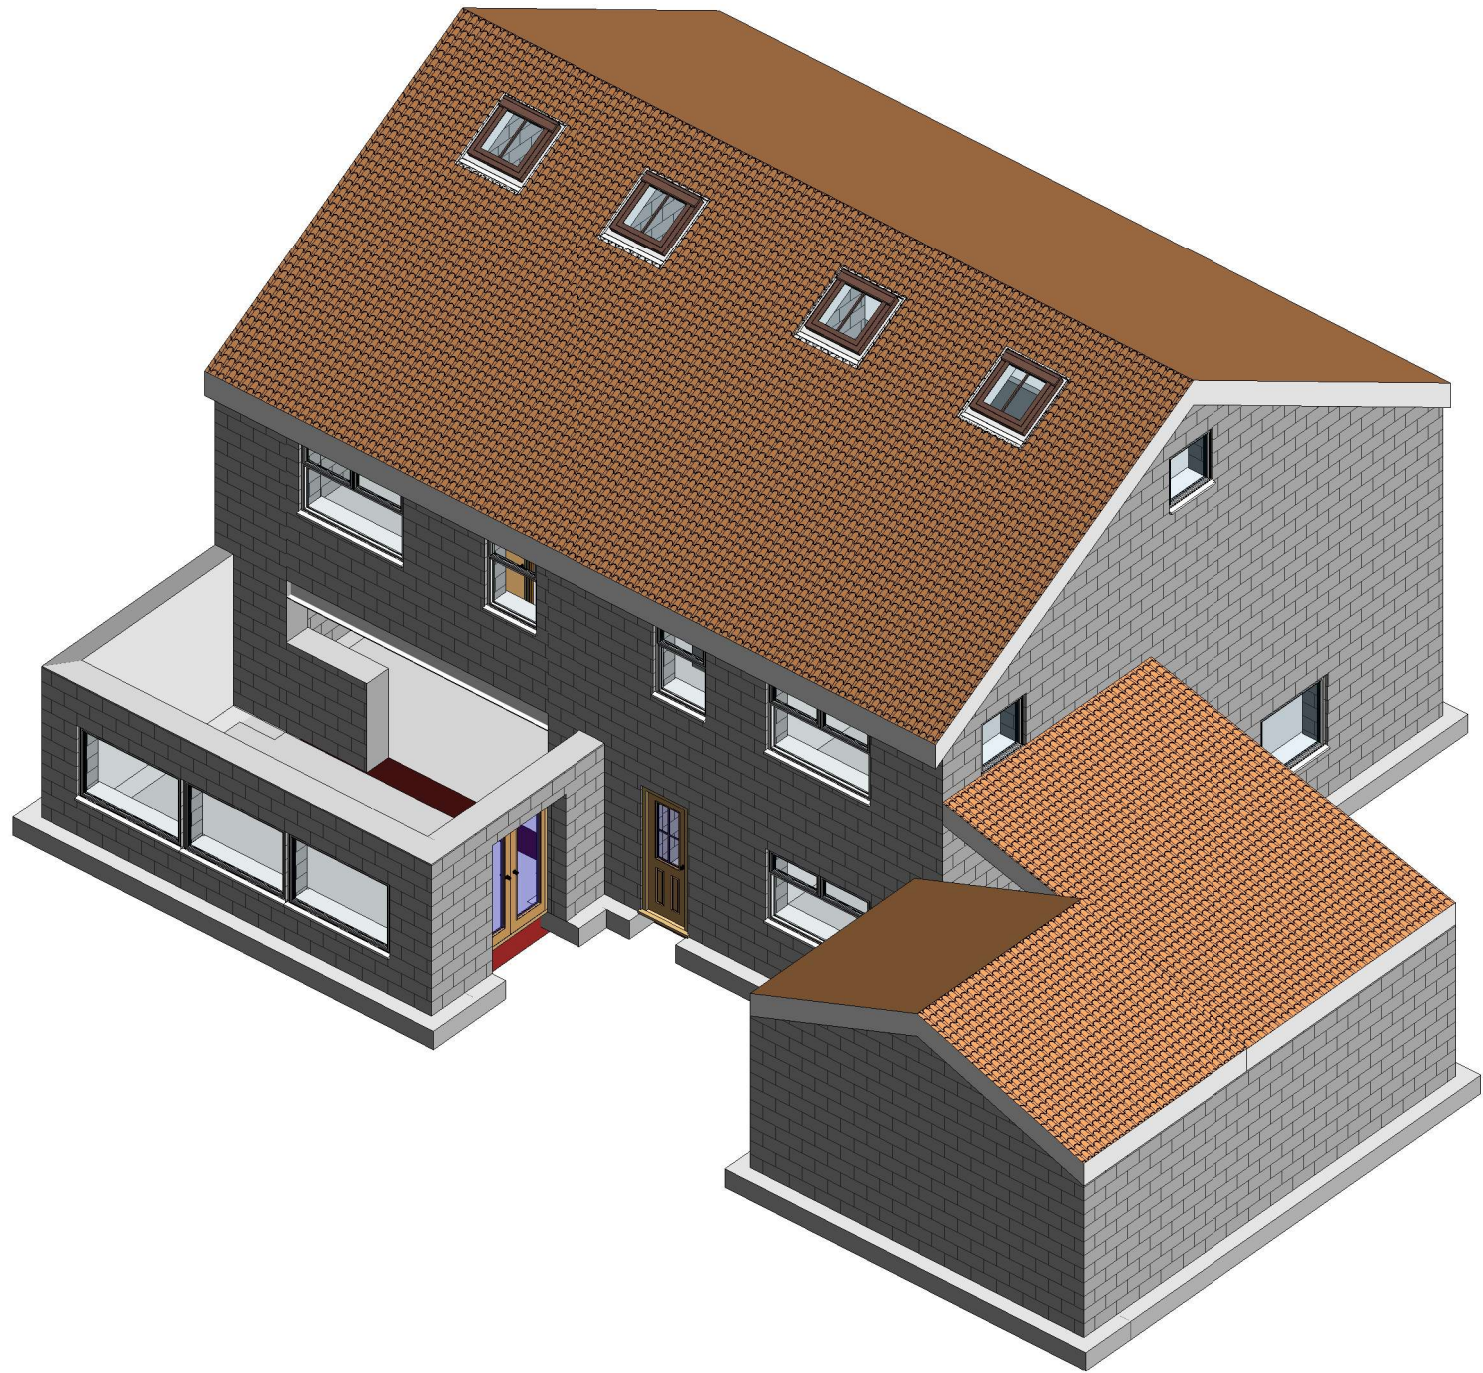

1 3d internal detail

	No.	Description	Date	 AUTODESK www.autodesk.com/revit		PROJECT Single story rear extension		CLIENT Lower Commons House			
						SHEET 3d view internal		Date Issue Date	Project number Project Number	Scale (@ A3)	
				CODE	STATUS	SUITABILITY DESCRIPTION	PURPOSE OF ISSUE	Drawn by Author	DRWAING NUMBER		REV
								Checked by Checker	B105		