



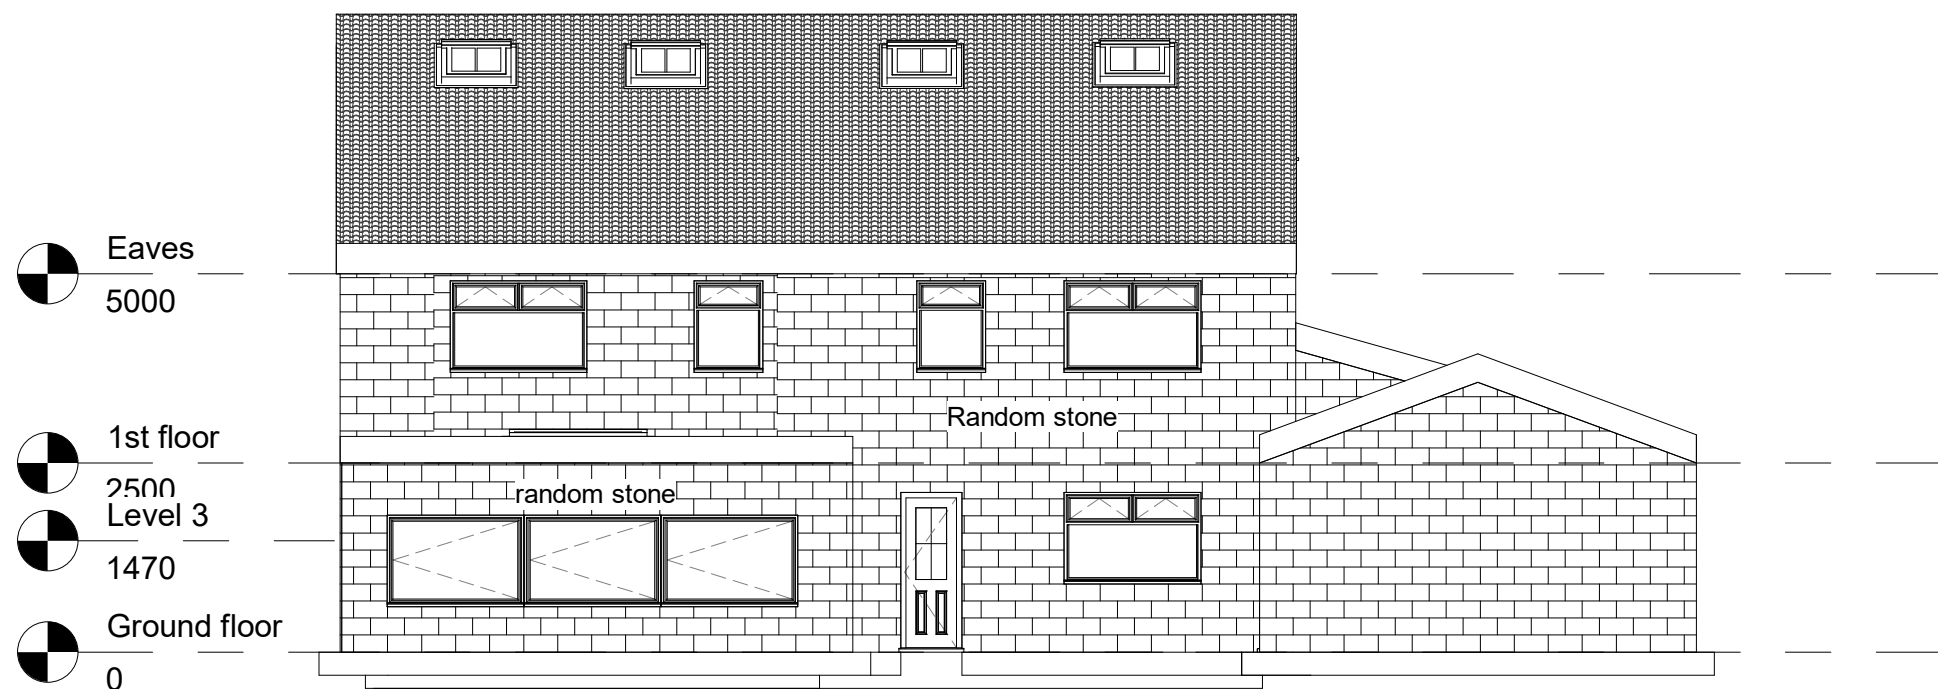

1 **Rear**
1 : 100

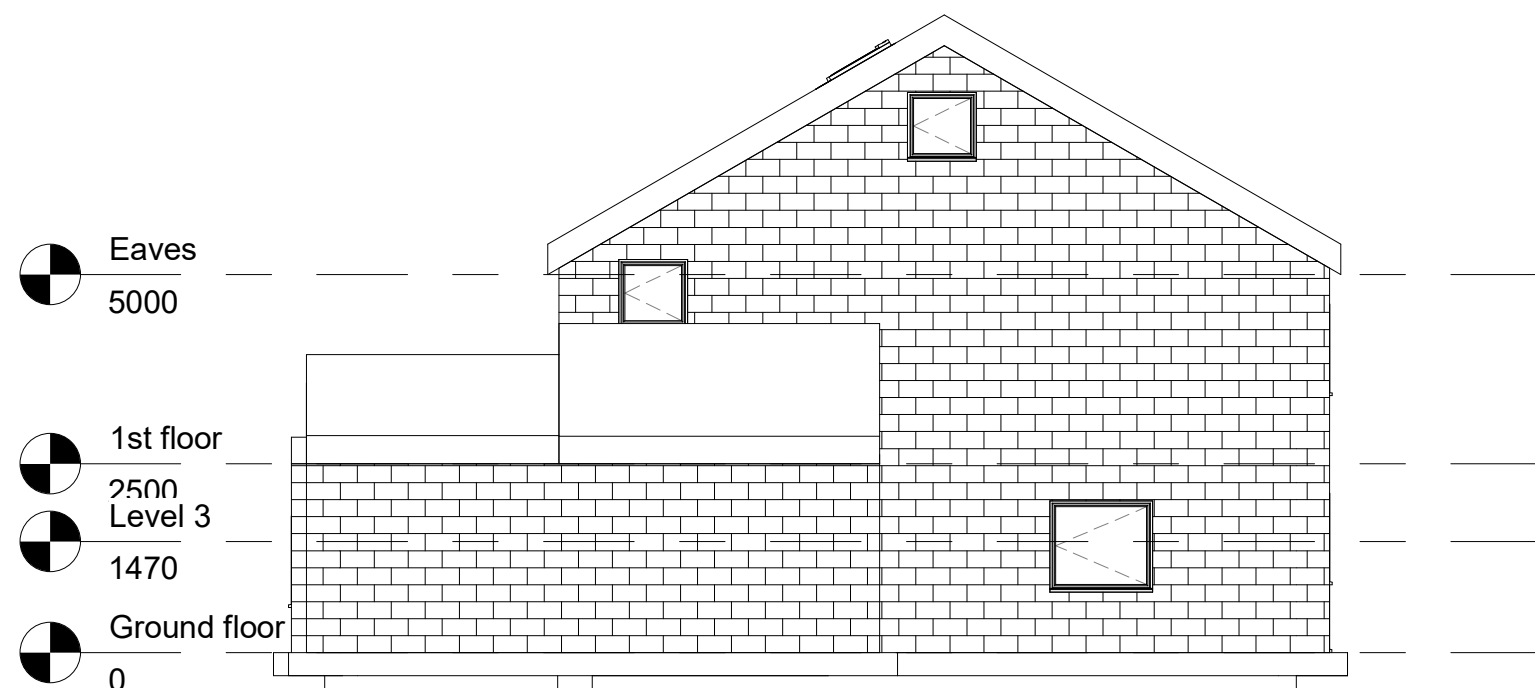

2 **Side**
1 : 100

No.	Description	Date

 AUTODESK www.autodesk.com/revit				PROJECT Single story rear extension		CLIENT Lower Commons House	
CODE	STATUS	SUITABILITY DESCRIPTION	PURPOSE OF ISSUE	SHEET Proposed Elevations 2	Date Issue Date	Project number Project Number	Scale (@ A3) 1 : 100
					Drawn by Author	DRAWING NUMBER B103	REV
					Checked by Checker		