



THESE DRAWINGS ARE INTENDED FOR LOCAL AUTHORITY PLANNING / BUILDING REGULATION APPROVAL ONLY. DO NOT SCALE FROM THESE DRAWINGS. ALL SIZES / DIMS TO BE CHECKED ON SITE BY THE CONTRACTOR. ALL DRAINAGE RUNS / CONNECTIONS TO BE CHECKED ON SITE BY THE CONTRACTOR PRIOR TO START ON SITE.

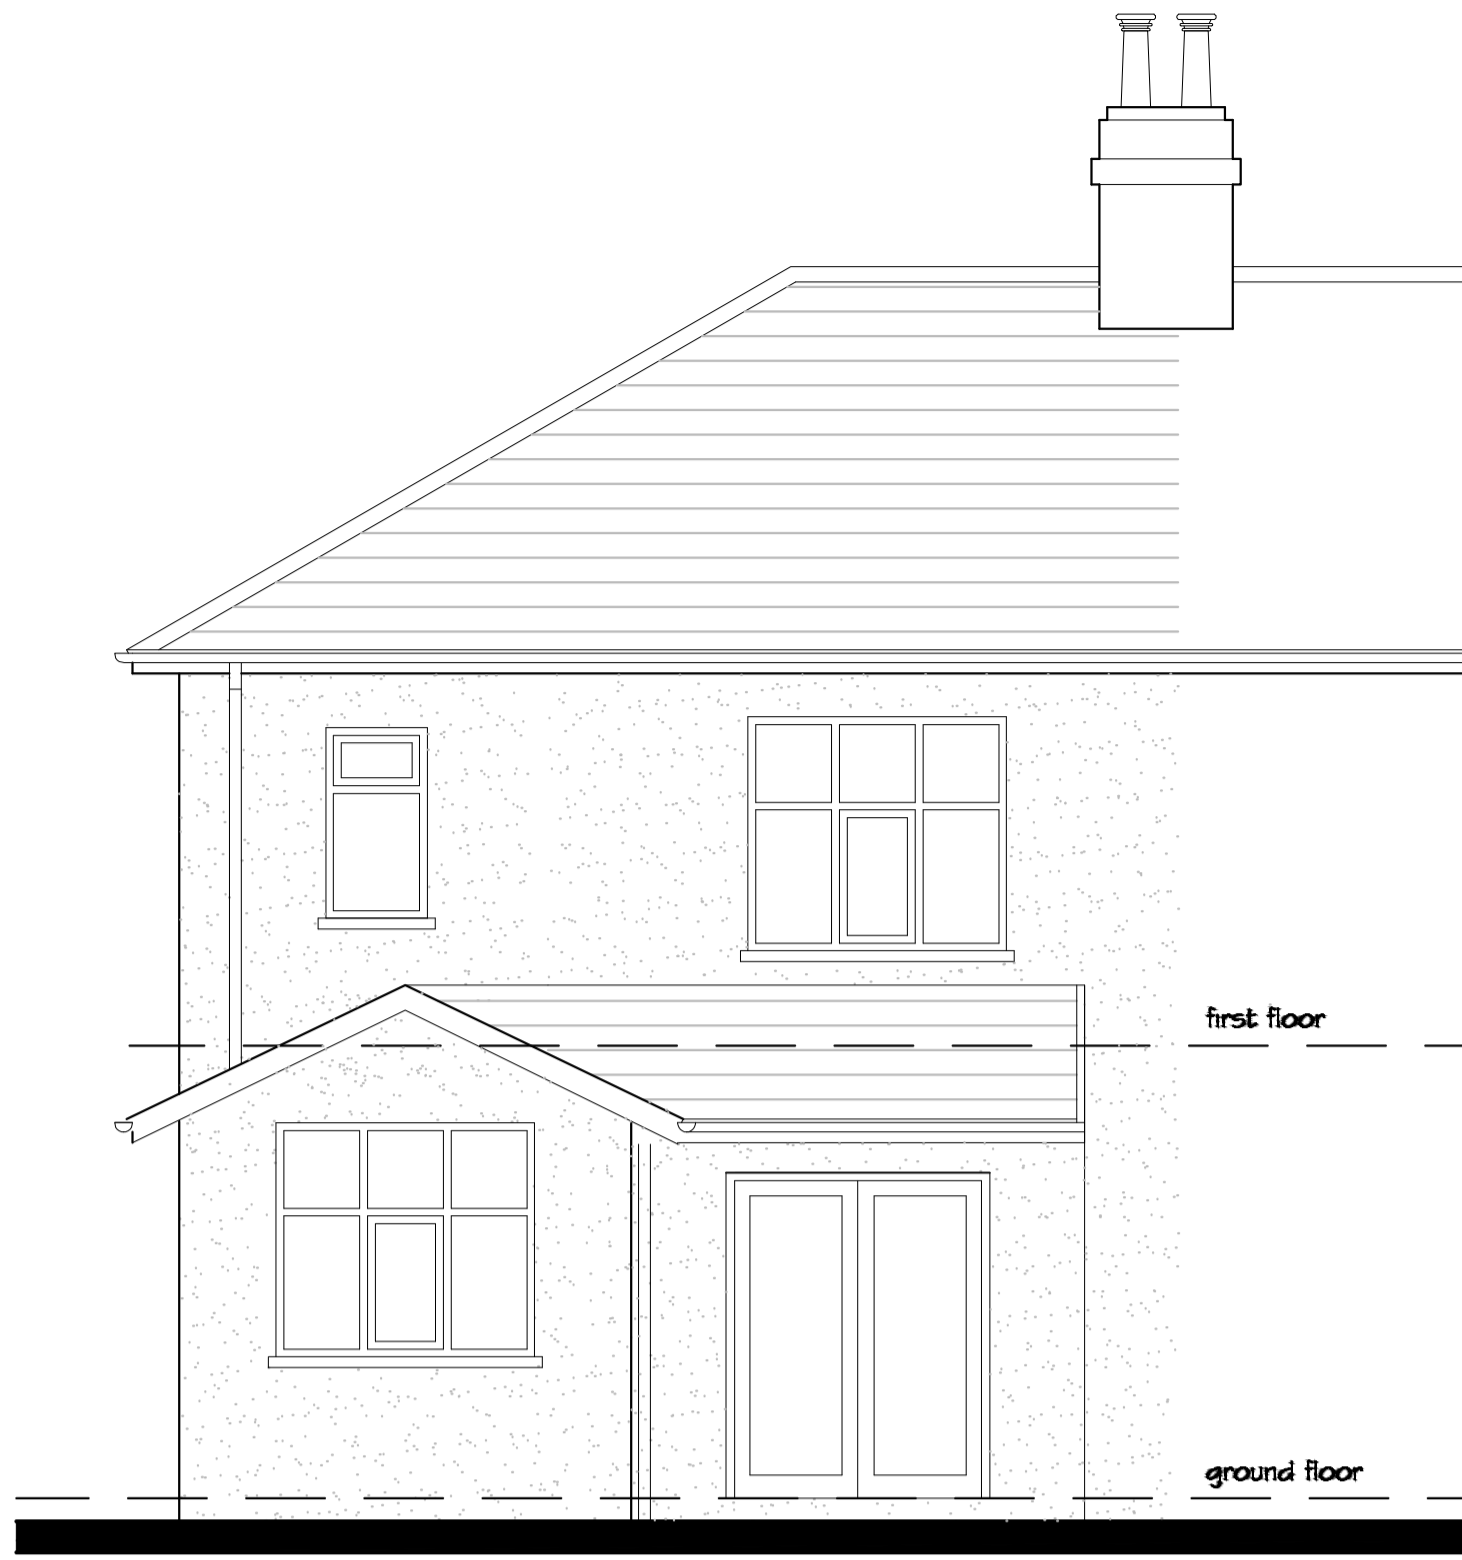


FRONT ELEVATION 1:50



SIDE ELEVATION 1:50

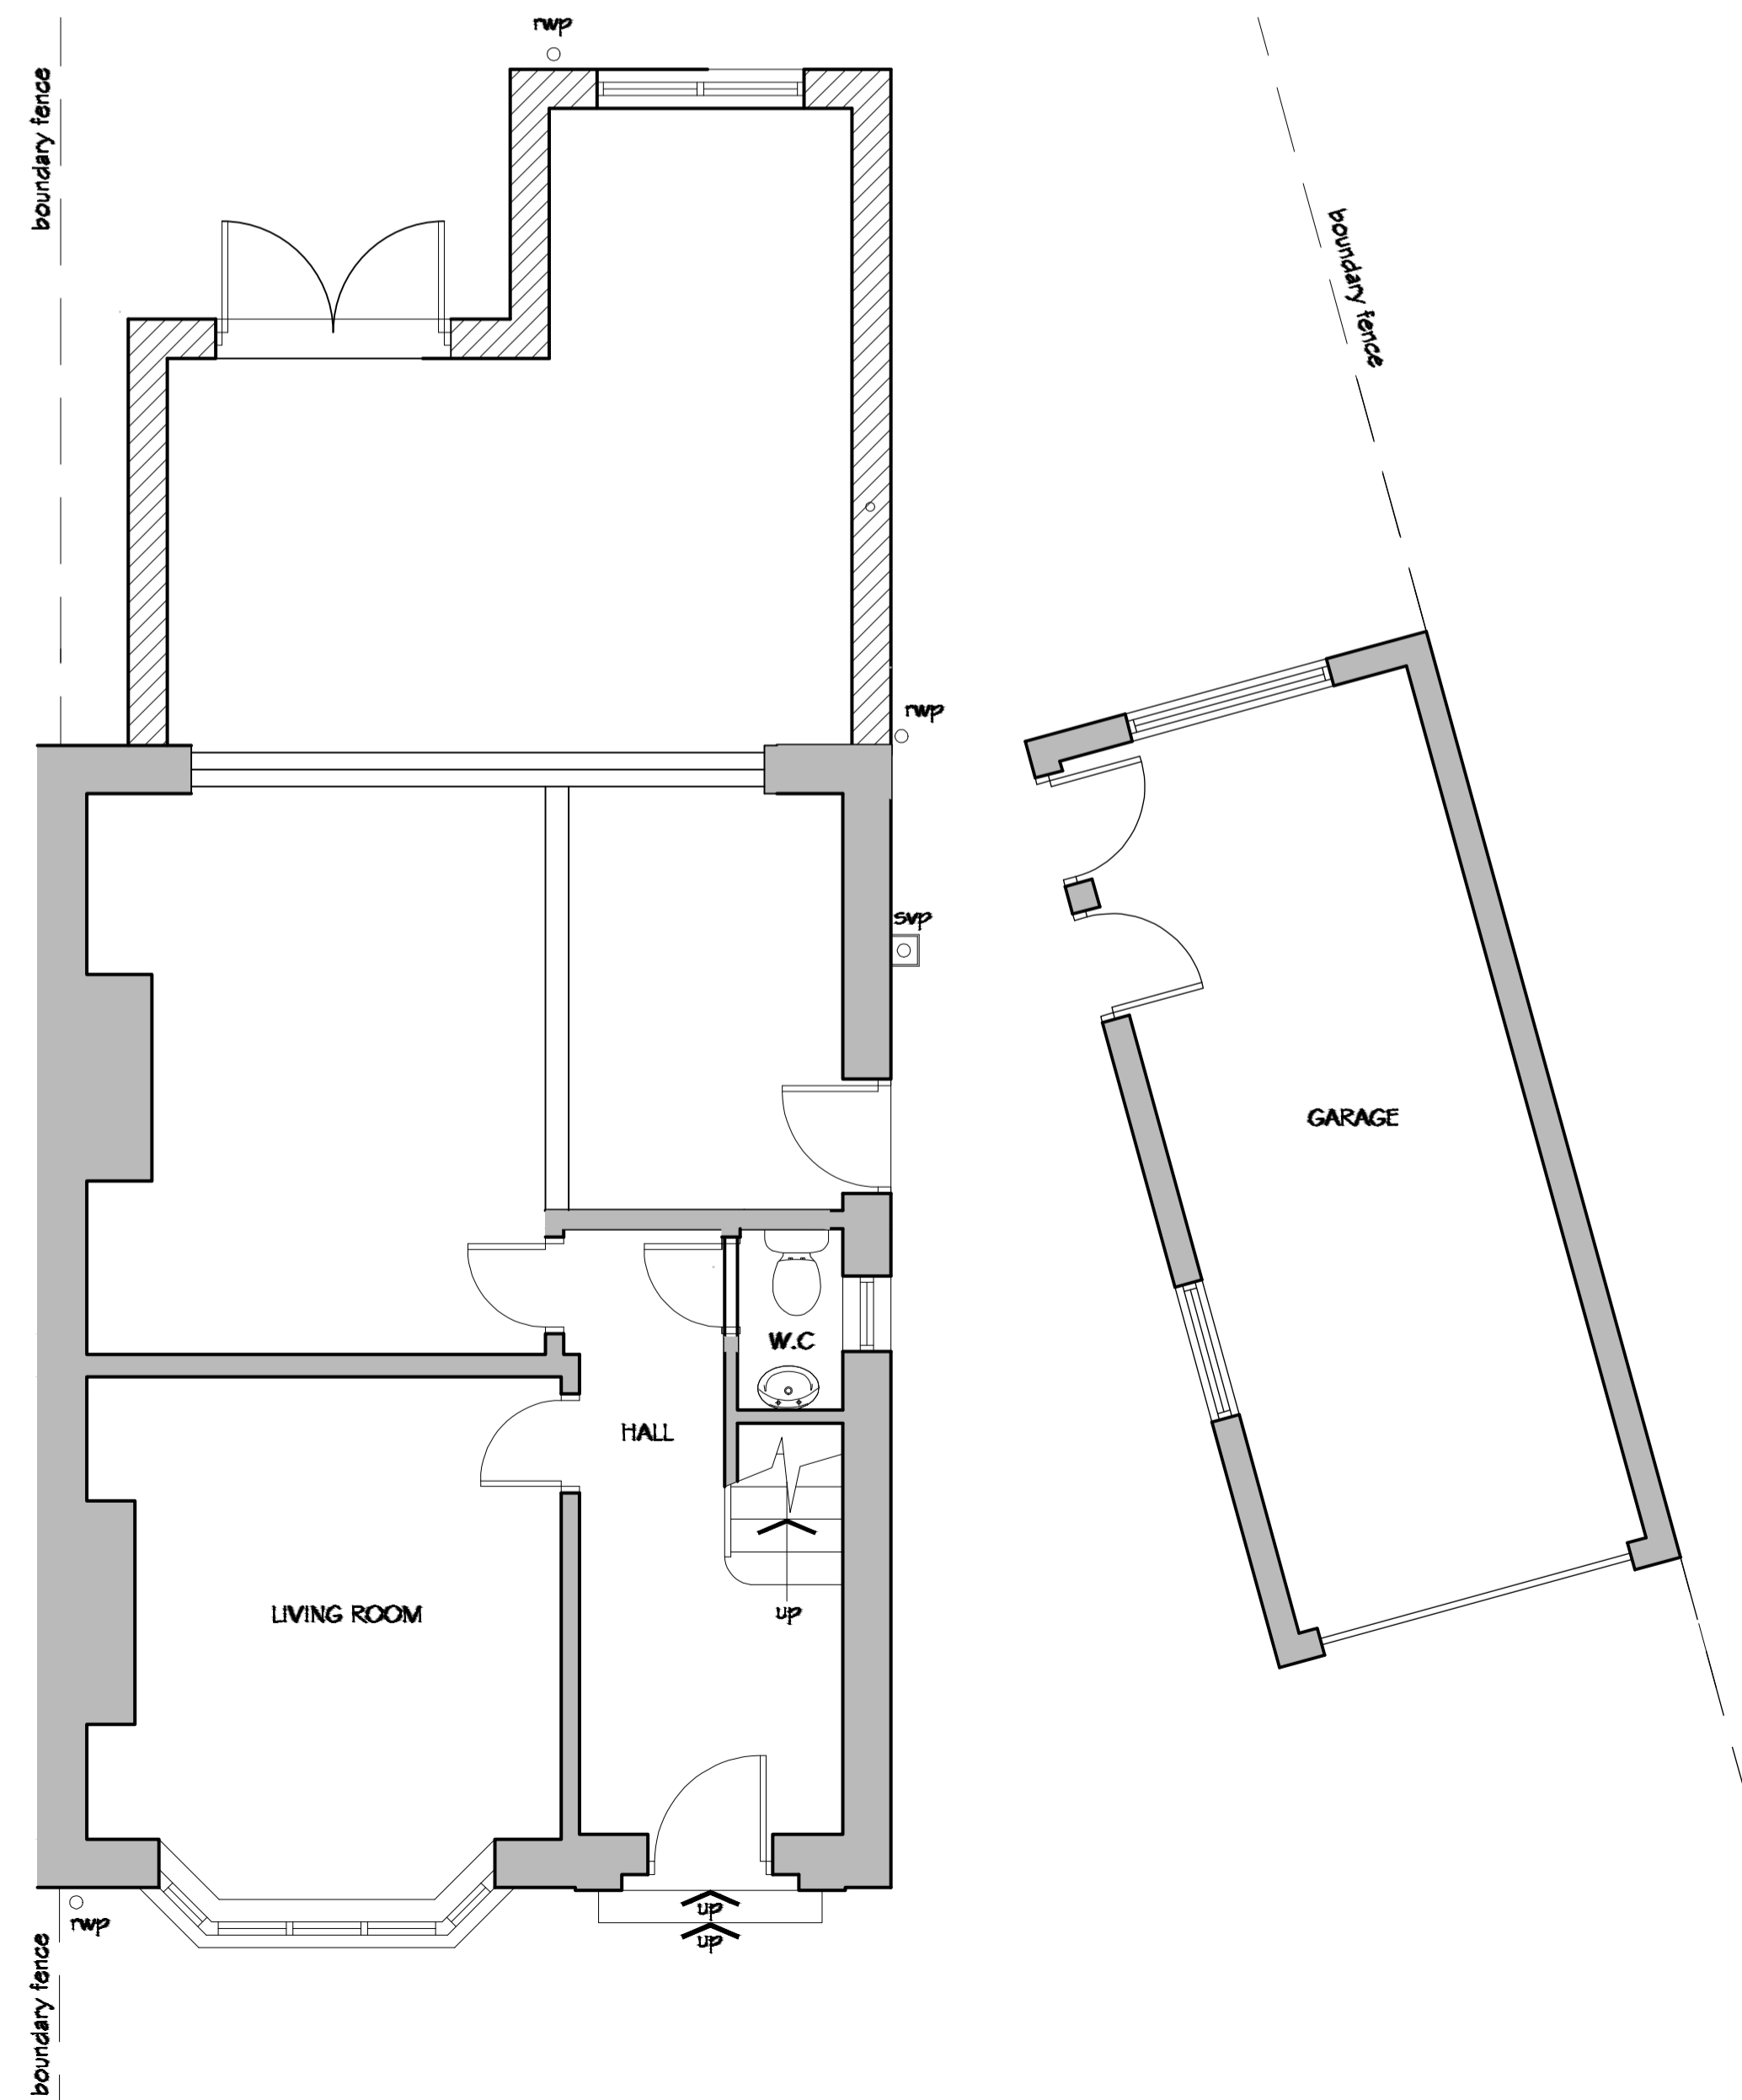

GROUND FLOOR PLAN 1:50

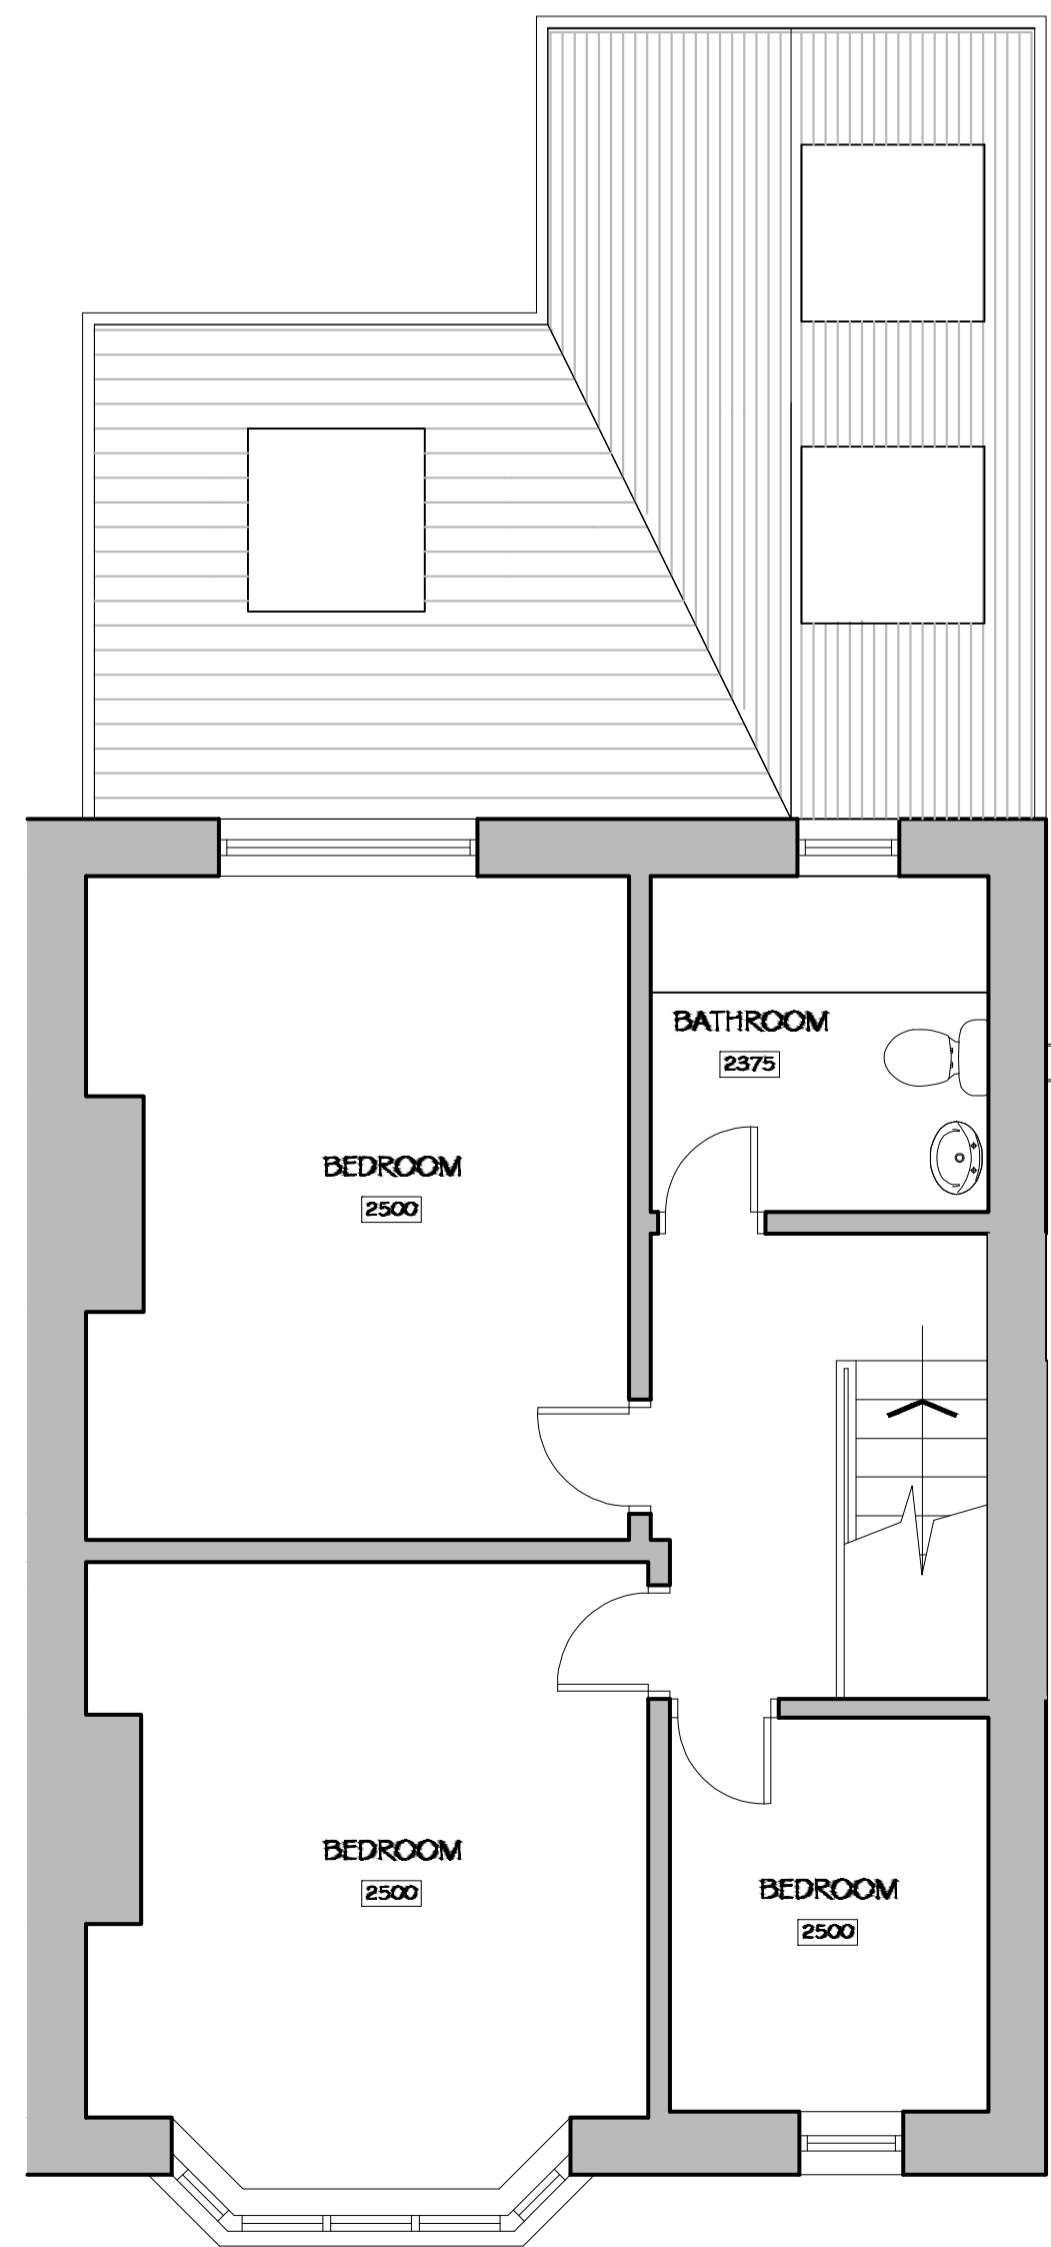

FIRST FLOOR PLAN 1:50