
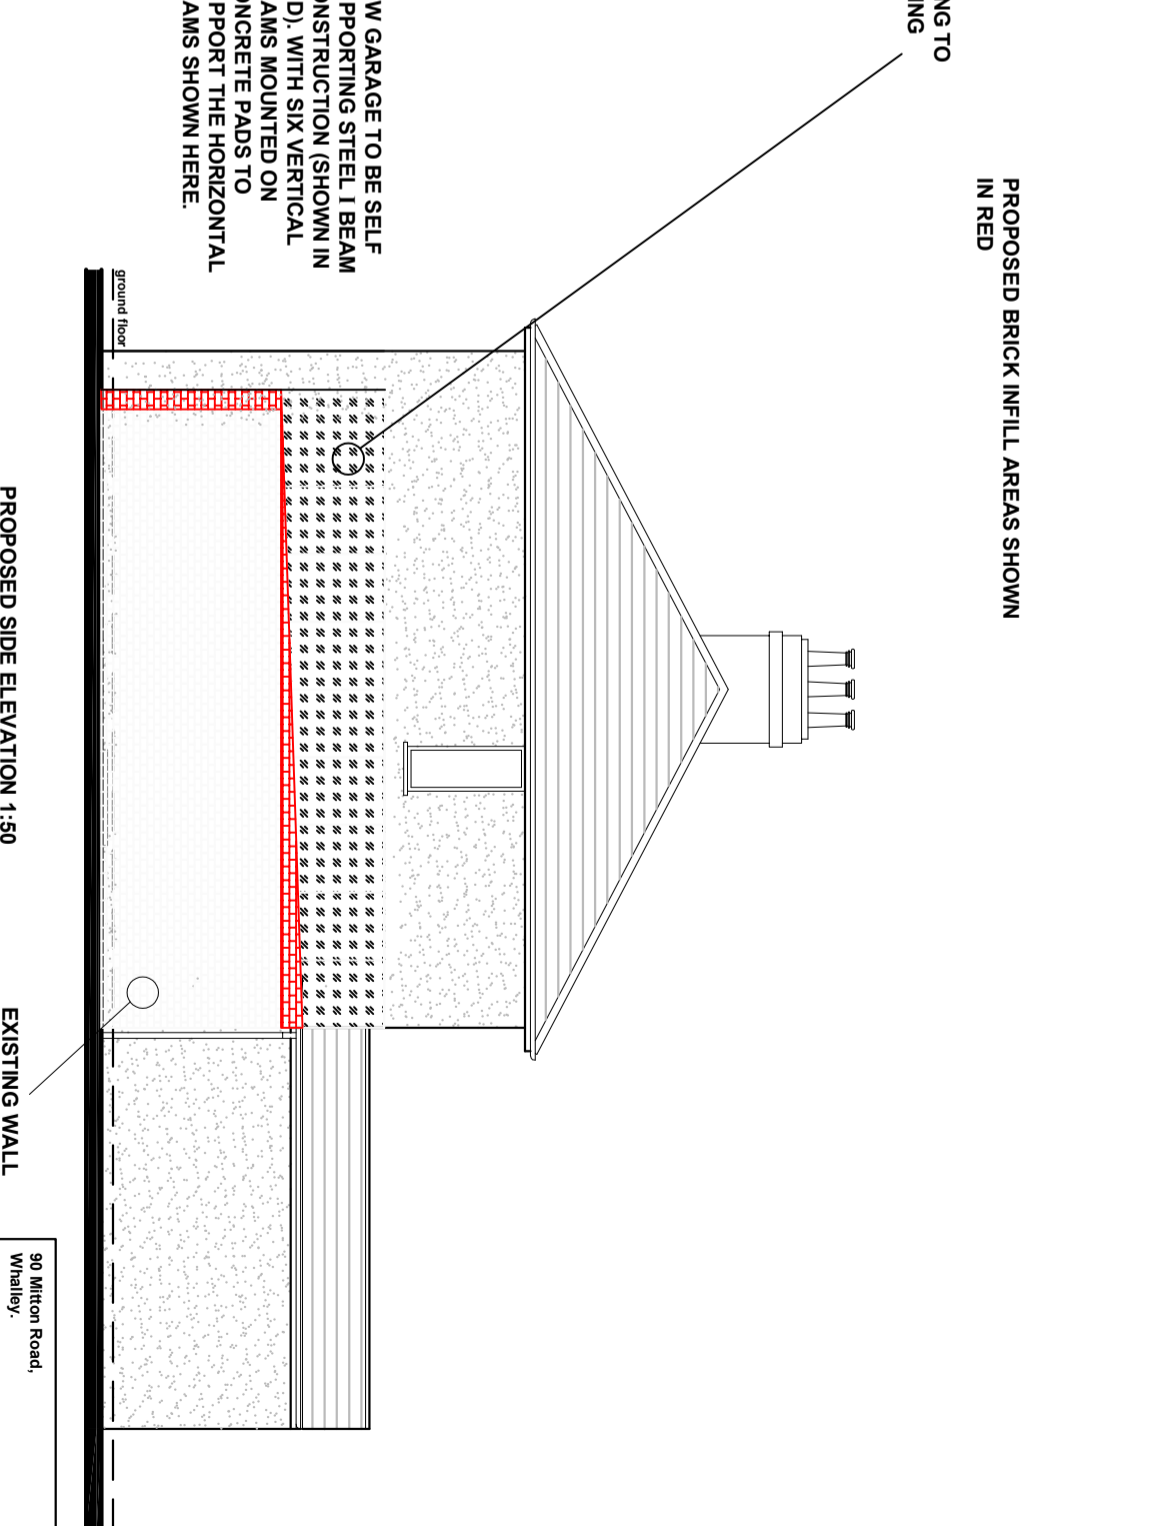
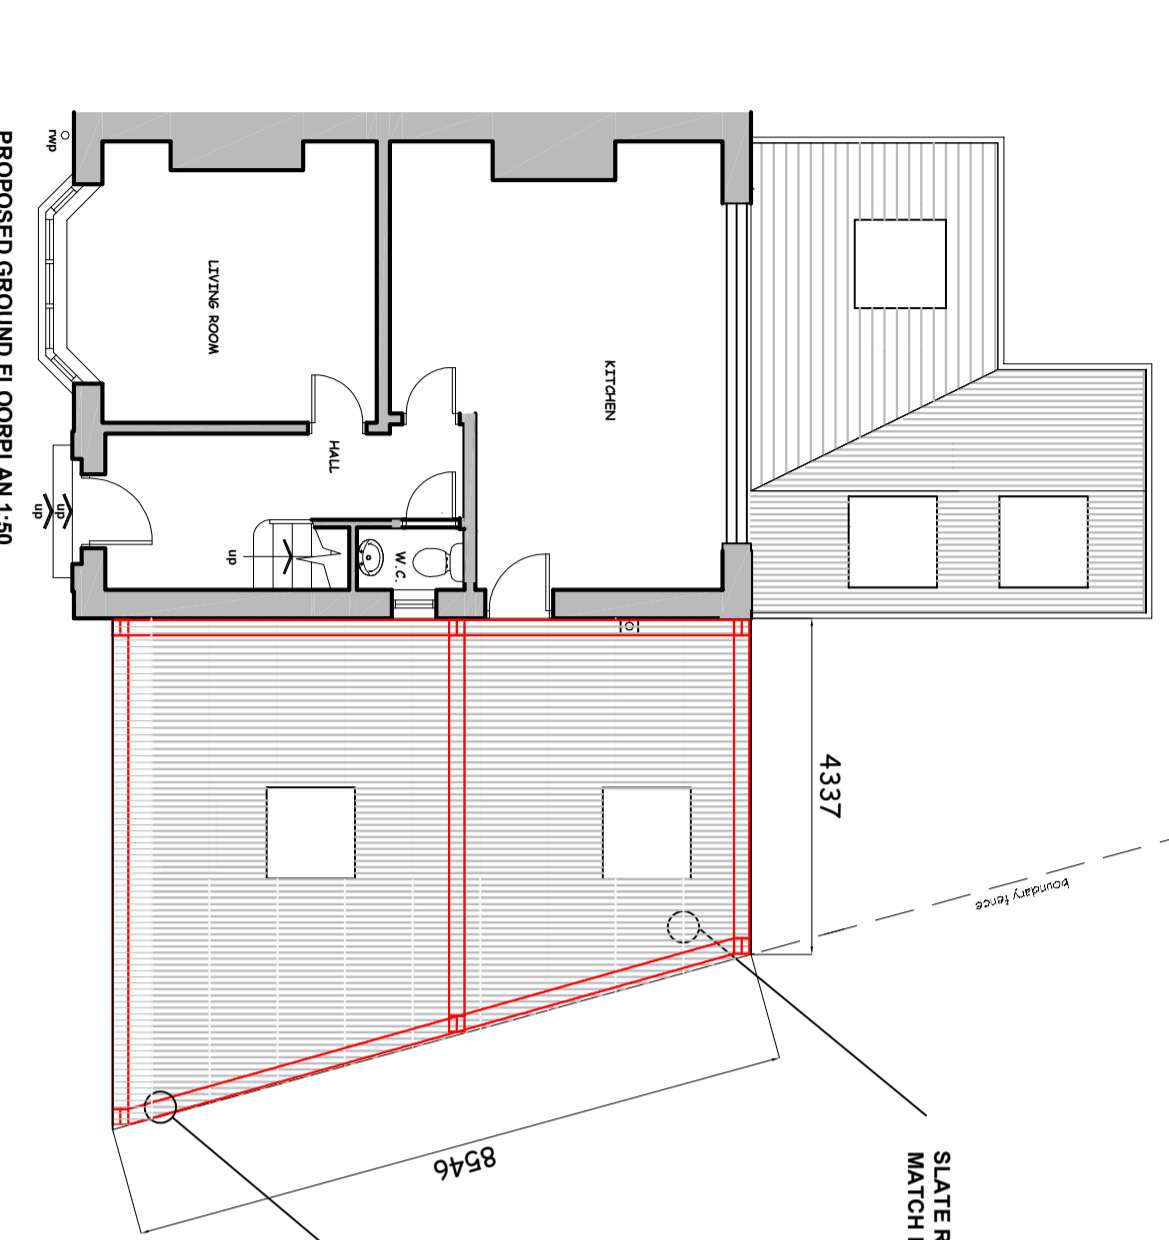
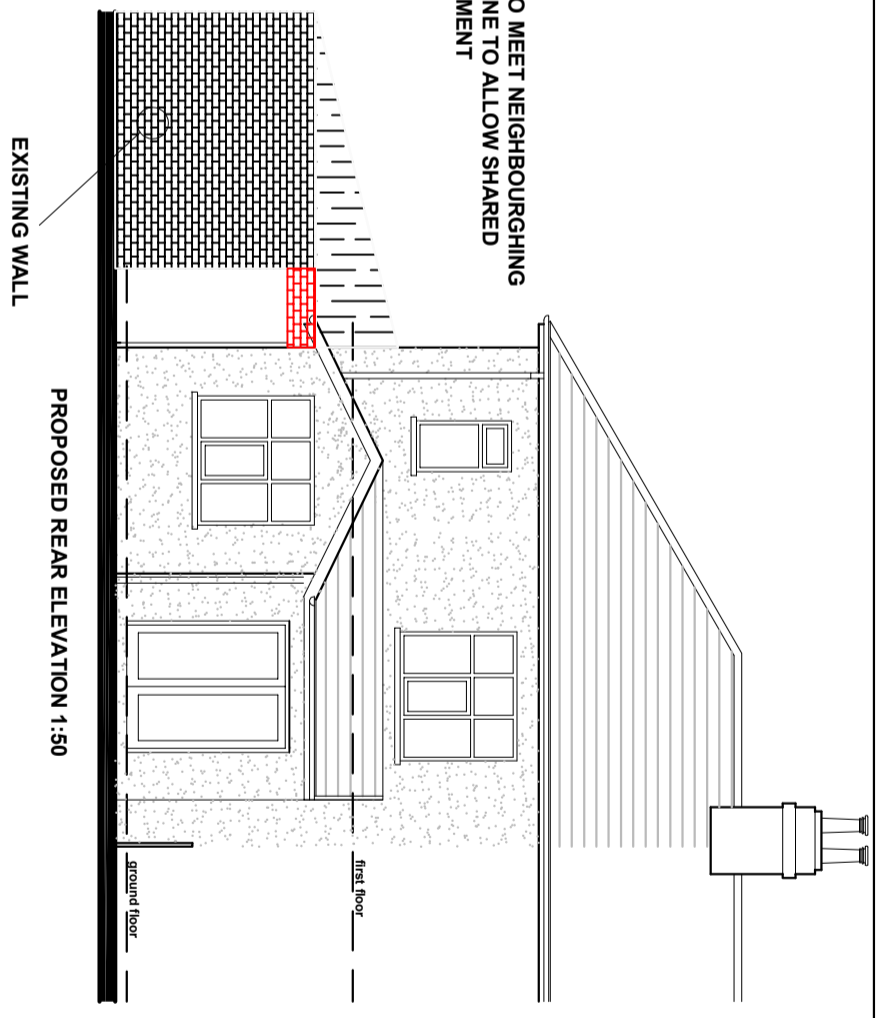


THESE DRAWINGS ARE INTENDED FOR LOCAL AUTHORITY PLANNING/BUILDING APPROVAL ONLY. DO NOT SCALE FROM THESE DRAWINGS. ALL SIZES / DIMS TO BE CHECKED ON SITE BY THE CONTRACTOR. ALL DRAINAGE RUNS / CONNECTIONS TO BE CHECKED ON SITE BY THE CONTRACTOR PRIOR TO START ON SITE.

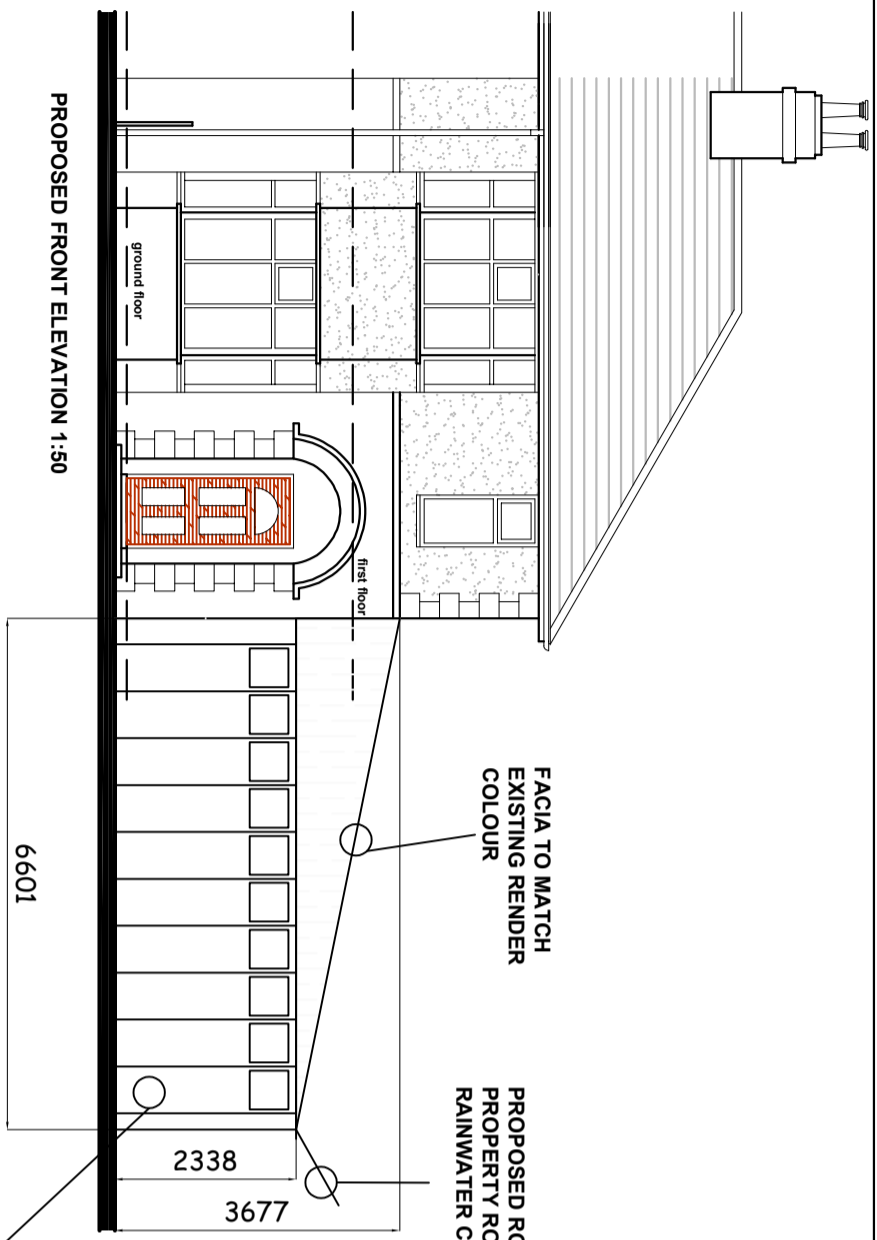

PROPOSED BRICK INFILL AREAS SHOWN IN RED