
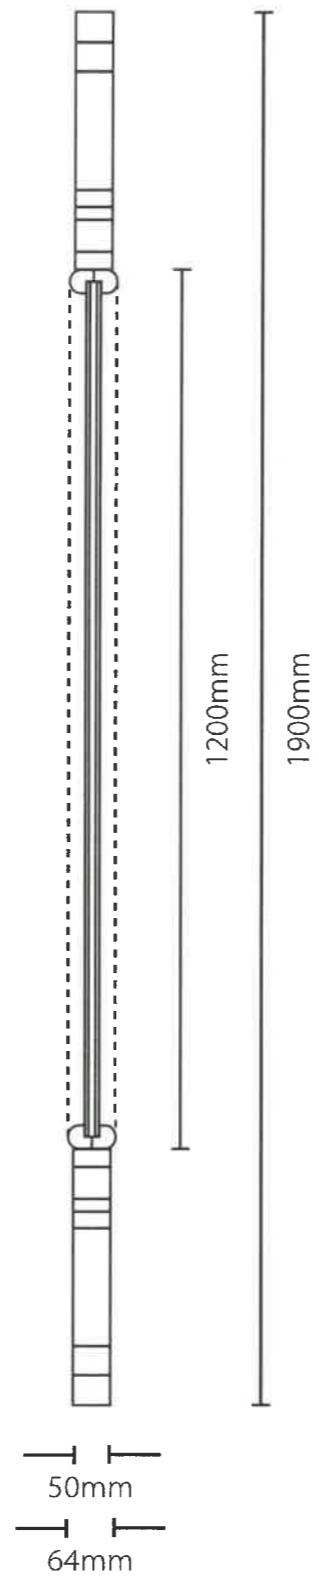


**Scale : 1:10 @ A3**


Item A. 1no. Refurbish existing wooden pictorial and bracket.  
 Painted F&B Slipper Satin with applied lettering and logo.  
 Using existing spot lighting.

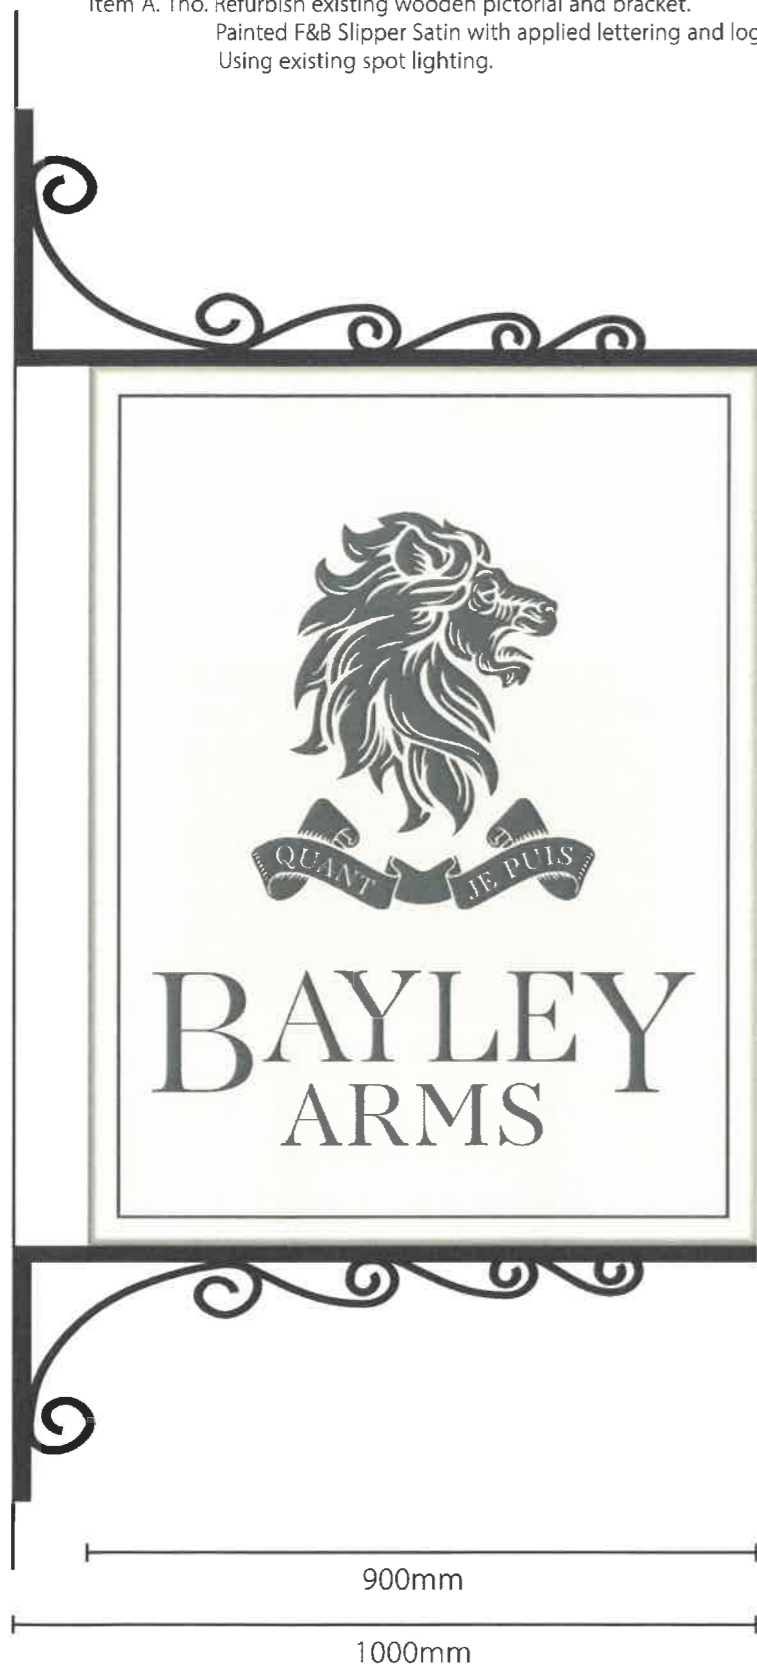

F&B Slipper Satin	RAL 7044	F&B Hague Blue
Building Signage Vinyls	Fascia boards.	Letters. Vinyls. Signwriting.

**Scale : 1:20 @ A3**

Item B. 2no. Sprayed acrylic set of individual letters, lit by flood light.  
 Fixed on rails to reduce fixings (see Drw No: CSI 006 K F for details)

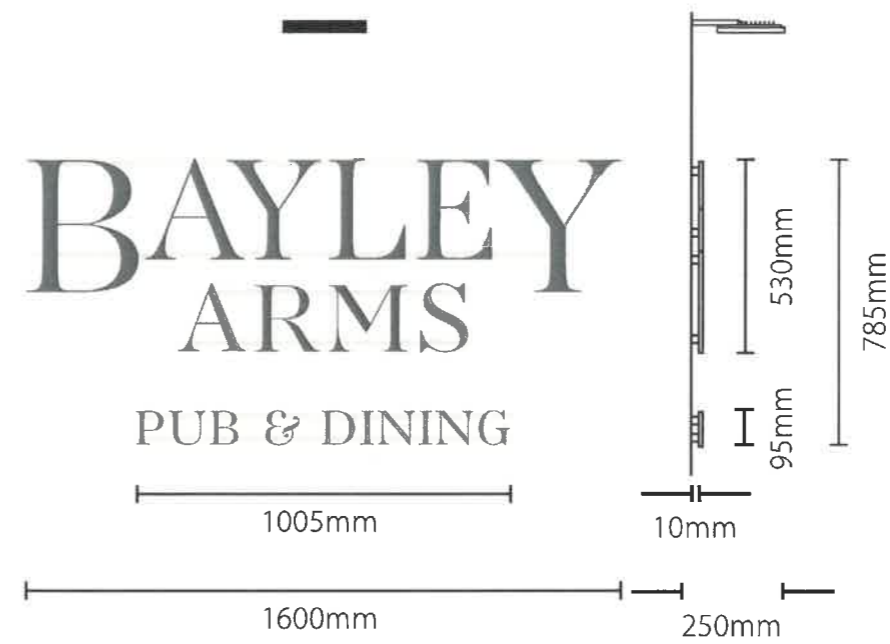

TEL: 01995 604122  
 Email: design@csisigns.co.uk  
 UNIT 14 CREAMERY INDUSTRIAL ESTATE  
 BARNACRE PRESTON LANCASHIRE PR3 1GD

The Designs, illustrations, and photography is the property of CSI Ltd. The contents are confidential, any form of reproduction, copying disclosure, modification or distribution without prior written consent is strictly prohibited.

Please Note all colours shown are representative only and will not match Sign products exactly. Please note paint codes and pantone codes where indicated.

Visuals shown are artists impressions only and must not be taken as an exact representation of the completed signage on site.

Client:	Title & Location:
Star Pubs & Bars	The Bayley Ams - Hurst Green

Date:	Drw No: CSI 006 K A
21/01/2020	rev 3

