


plan 1

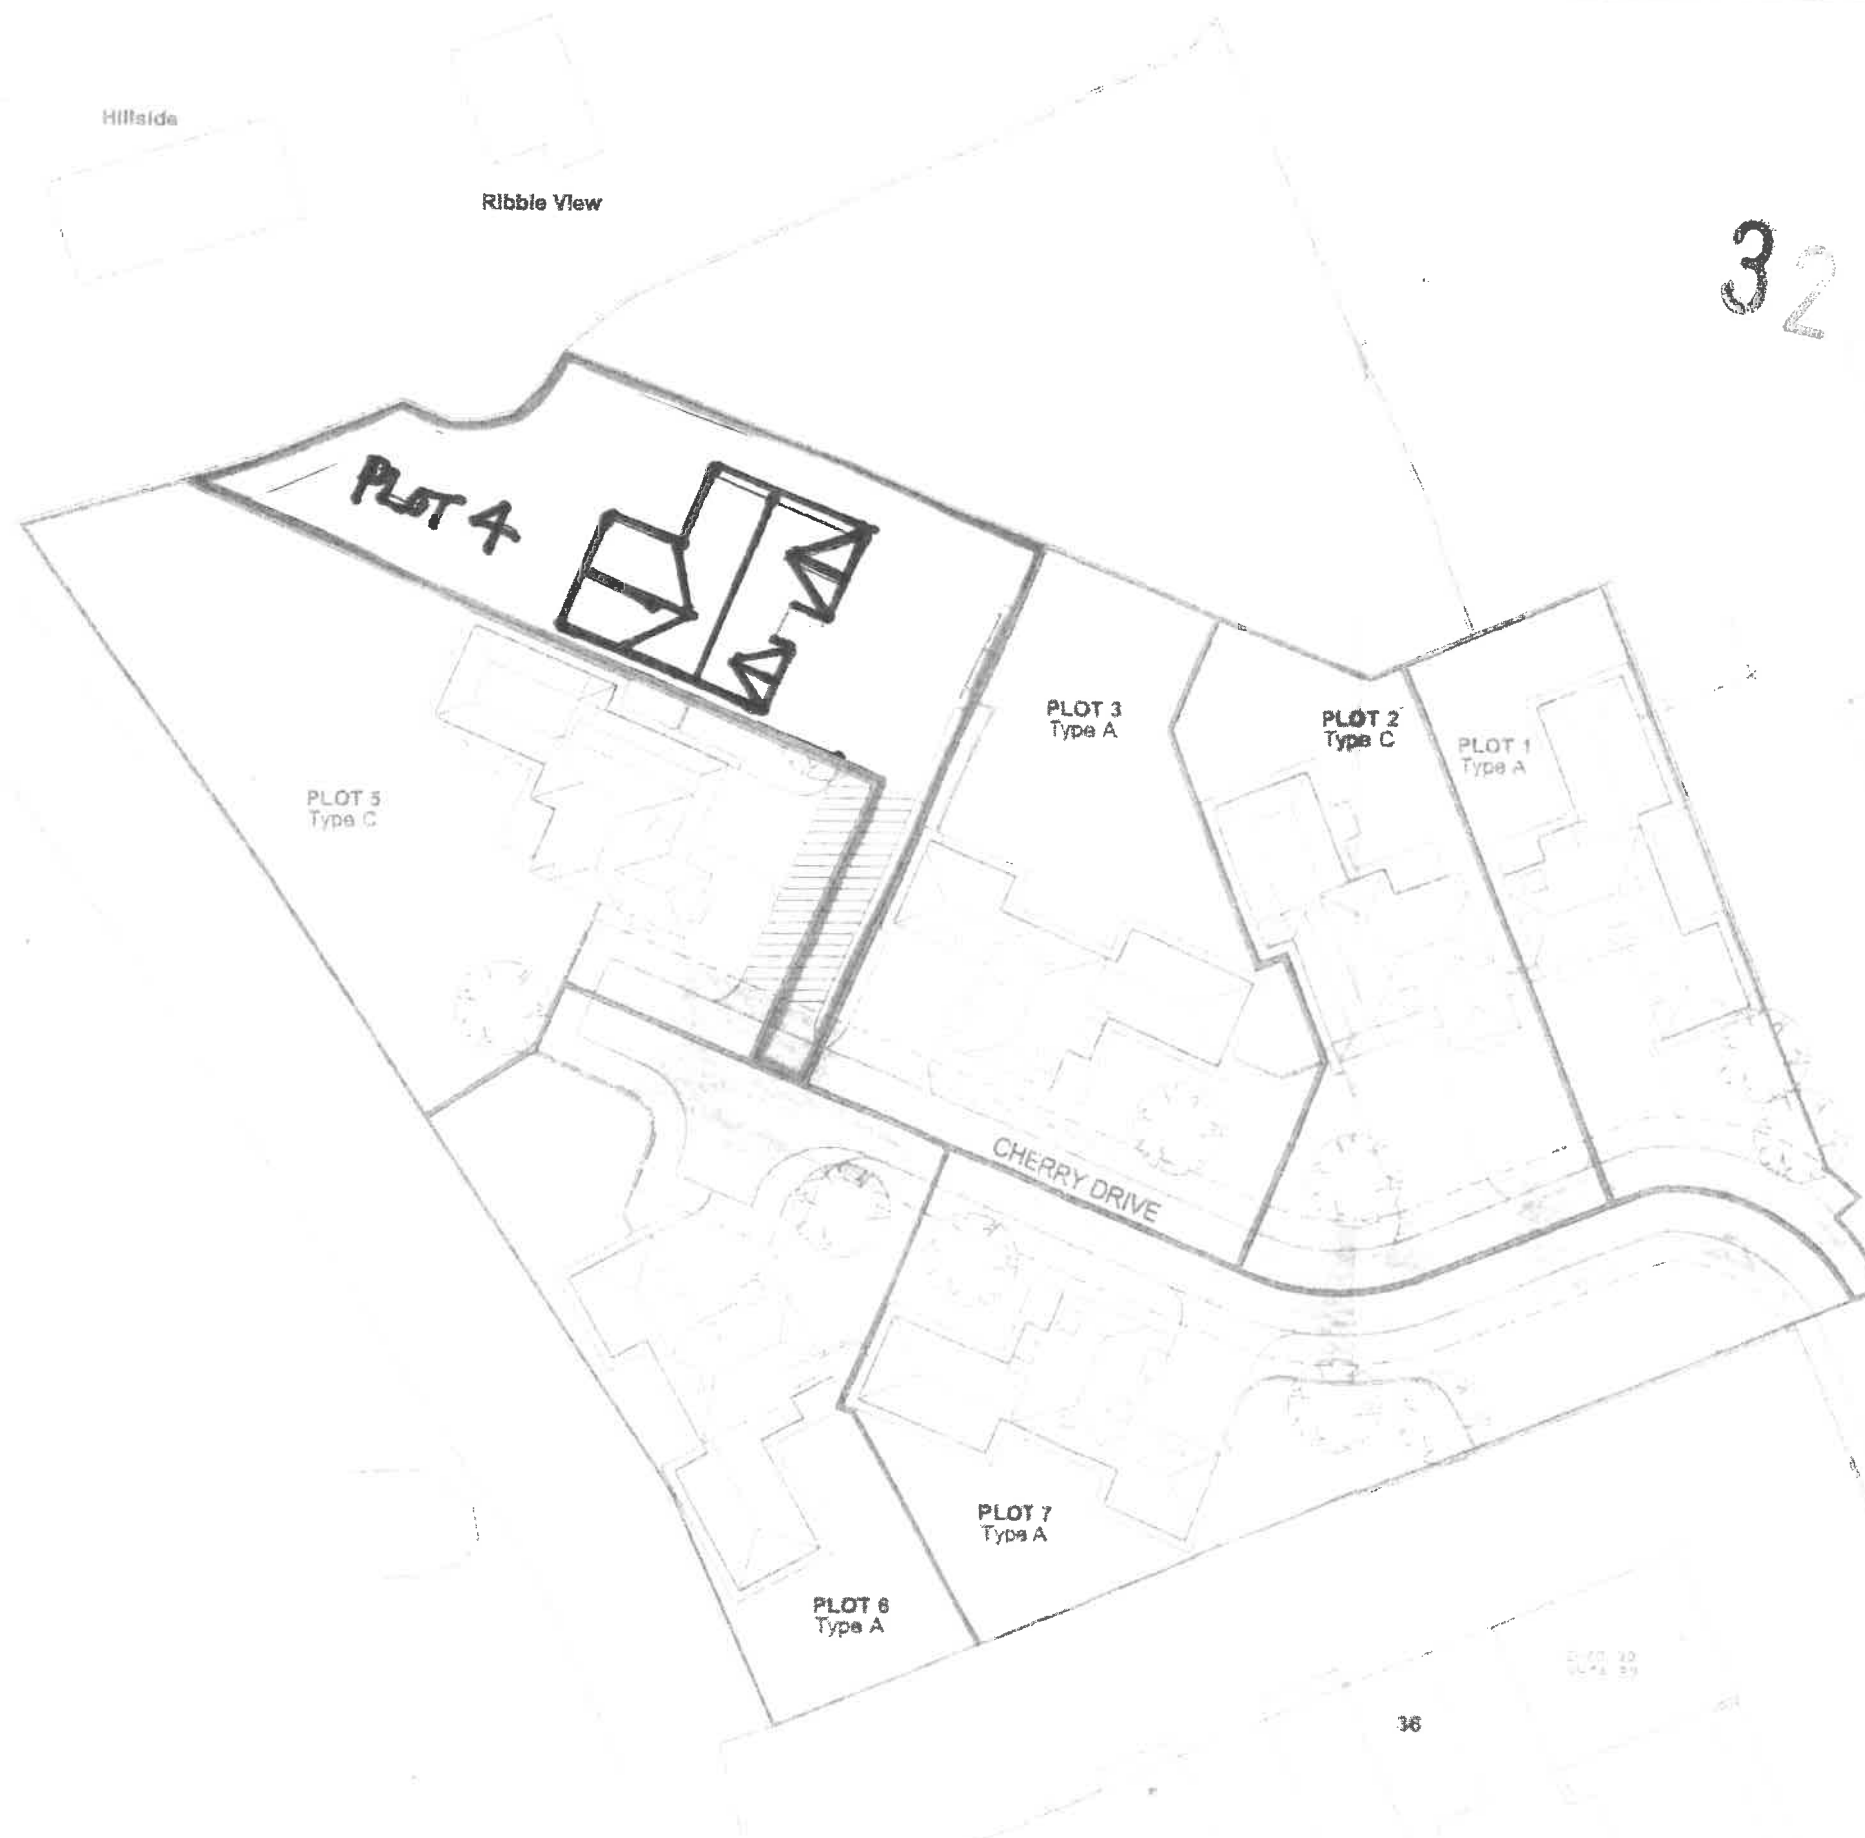

32 0200050



1. A. Surrounding properties added from title LA914815 following clients comments.
12/05/2010

nr:
r K. Norris

Project:
Weavers Loft, Cherry Drive,
Brockhall Village.

Drawing Title:
Conveyancing Plan

Job No:
07/087

Drawing No:
8000

Rev:
A

Drawn:
TGH

Checked:

Scale:
1:500/4A3

Dated:

mck as
architecture • building

burnaby villa ■ 48 watling
tel: 01772 774510 fax:

PR