


PLAN 41

SOUTHERN ASPECT

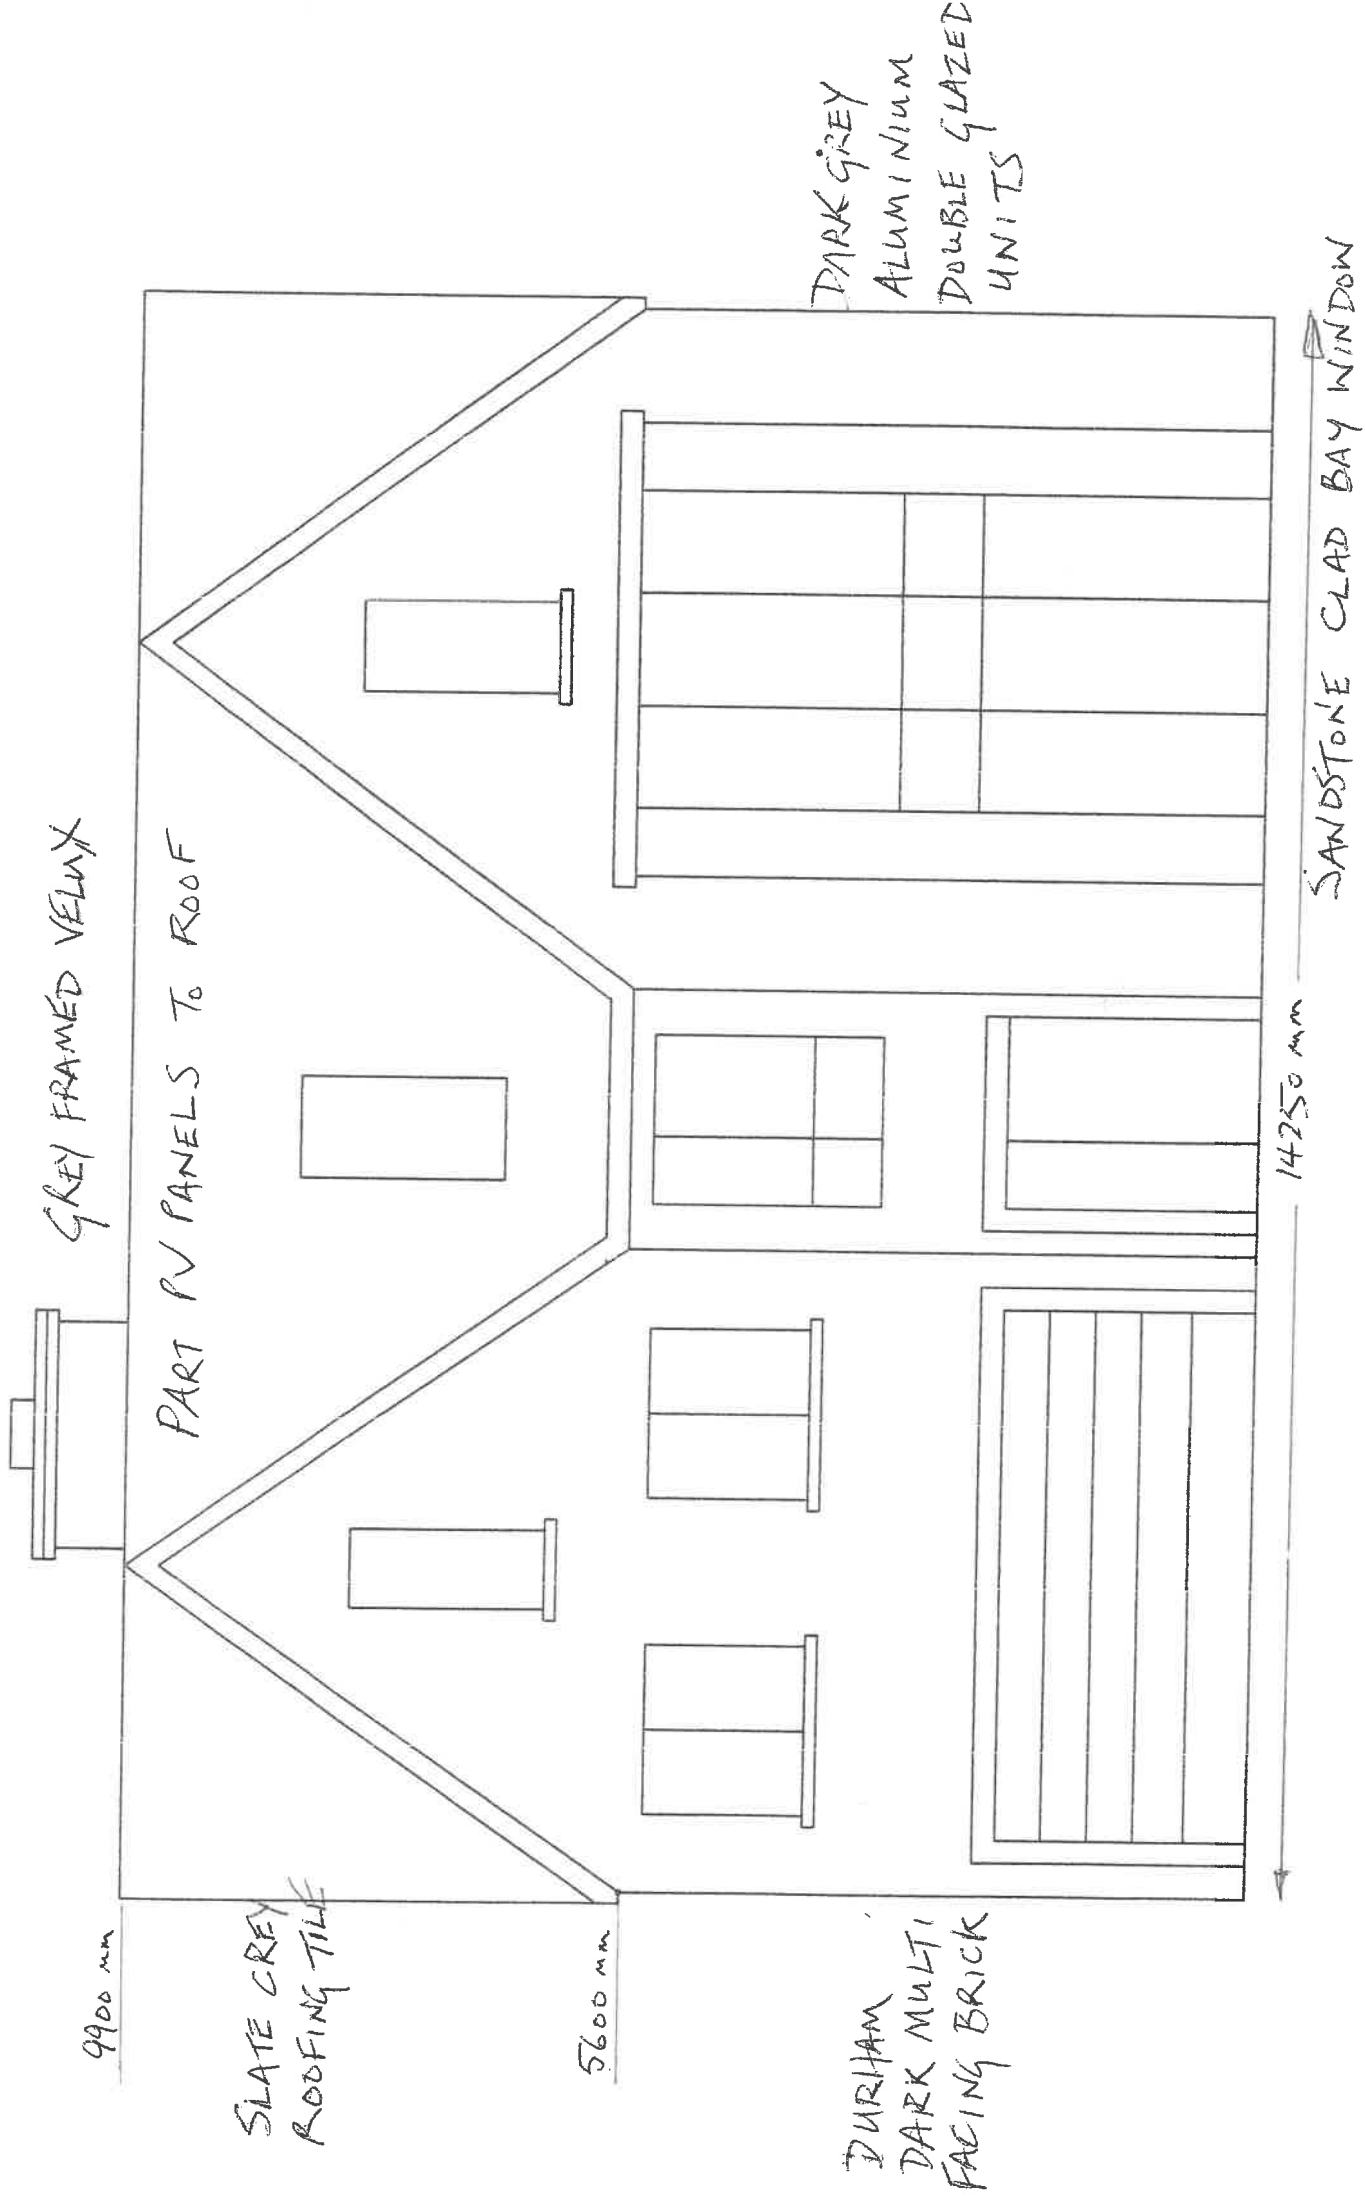

SCALE 1:150

EASTERN ASPECT.

