


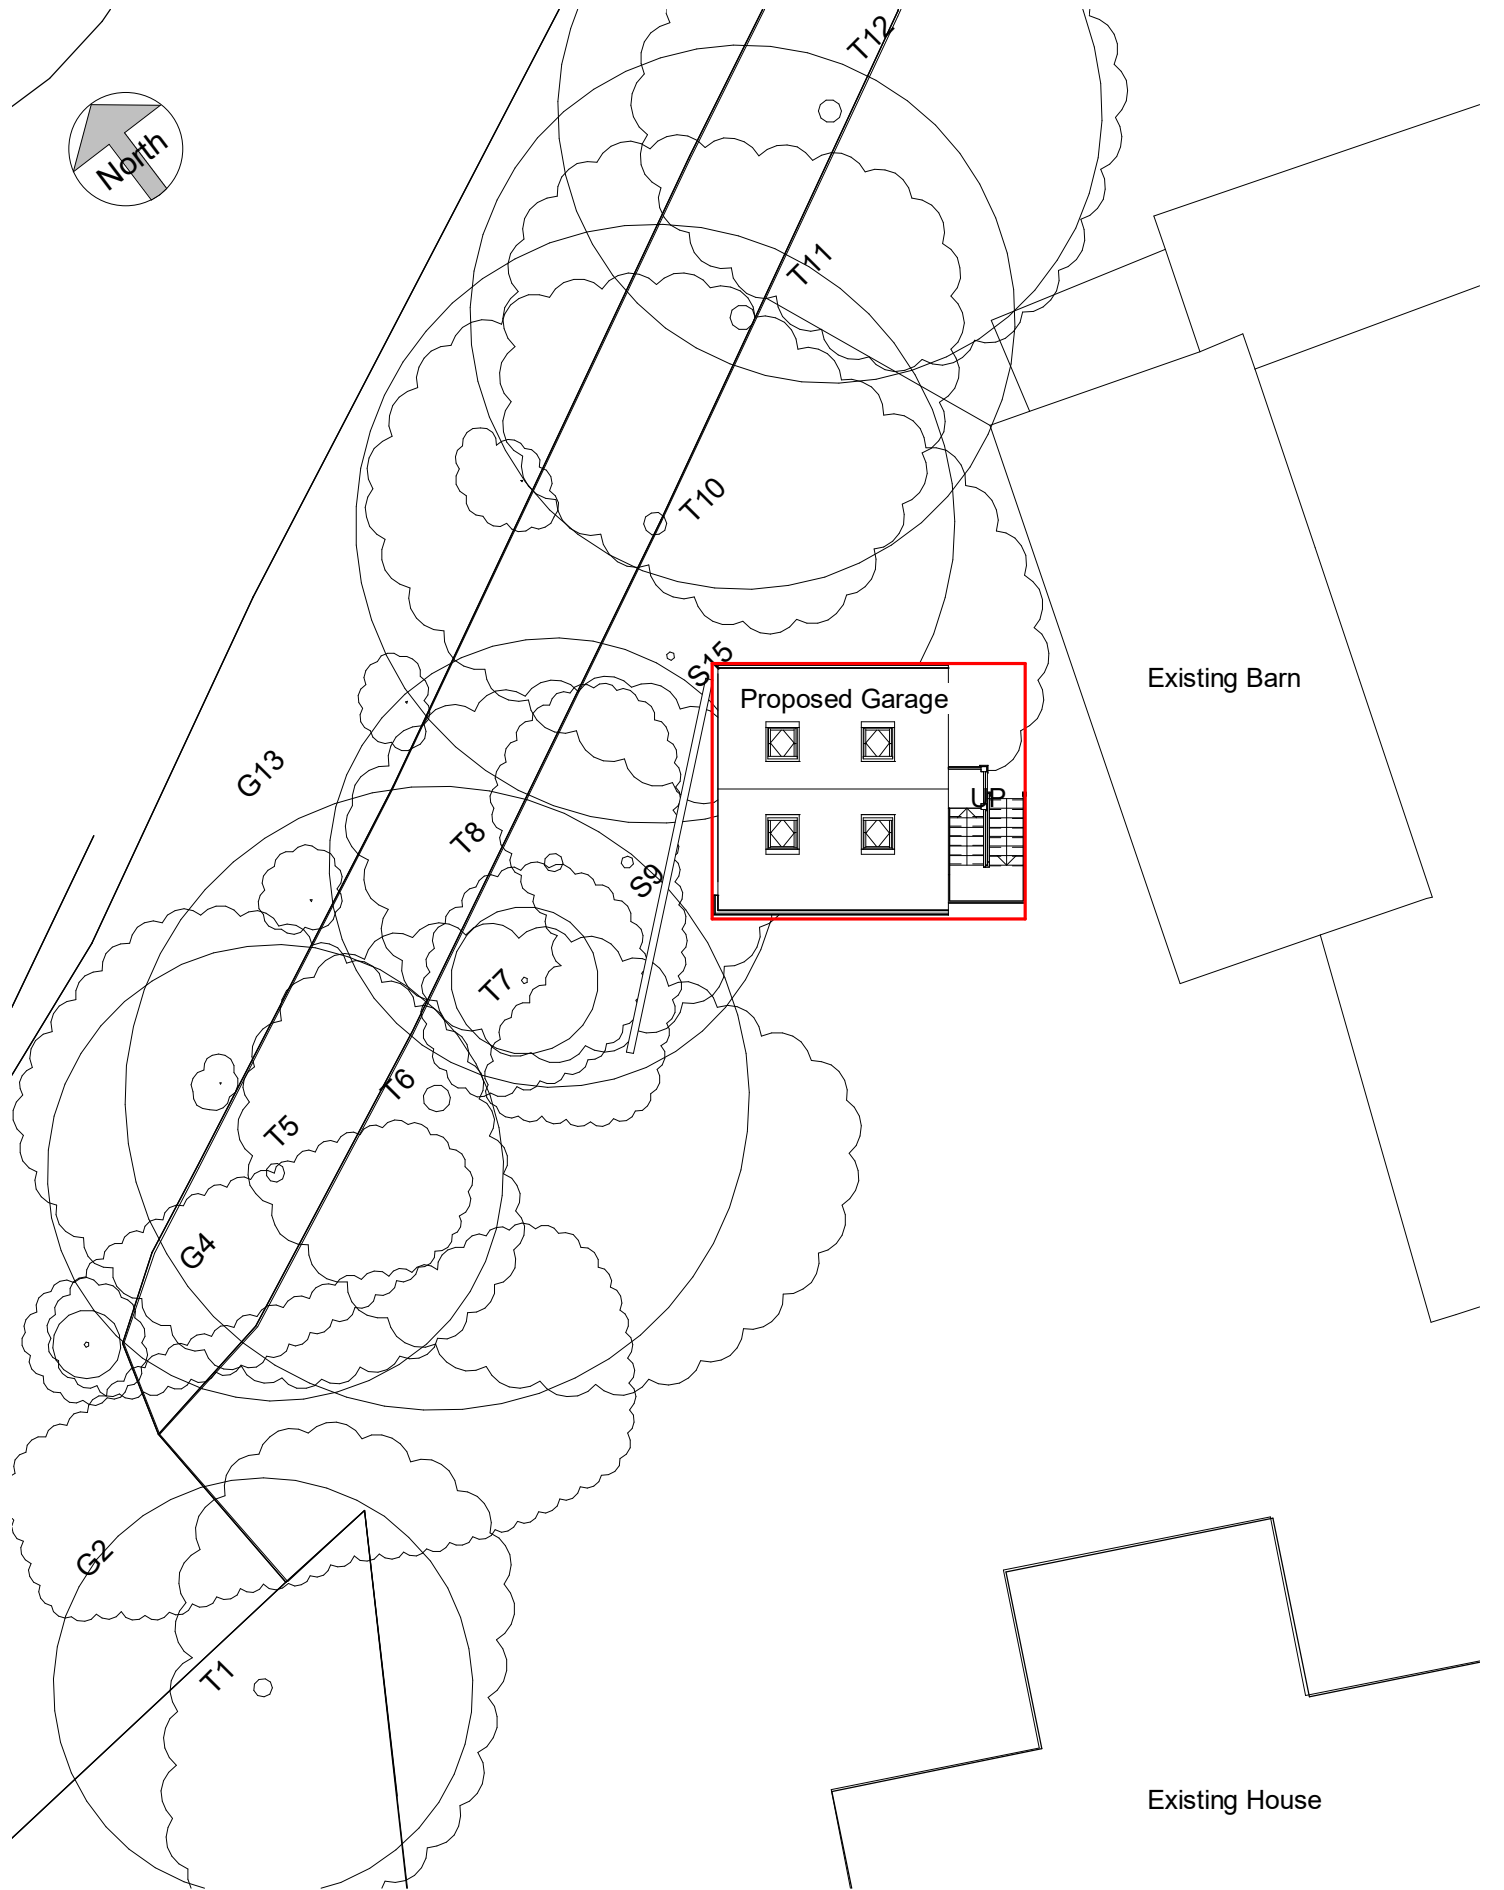

No.	Description	Date

PROJECT		DRAWING NO.	
Hougher Fall Garage Replacement		A101	
SHEET		Scale (@ A4)	
Block Plan		1 : 200	
CLIENT		Date	REV
Julie Paton		JAN 20	