


Proposed Extension to N^o 17 st Peters Close,
 Clayton-Le-Gate (BB19HH). (Plans View)
 Proposed Area, Highlighted in red ink. (Scale 1:100.)

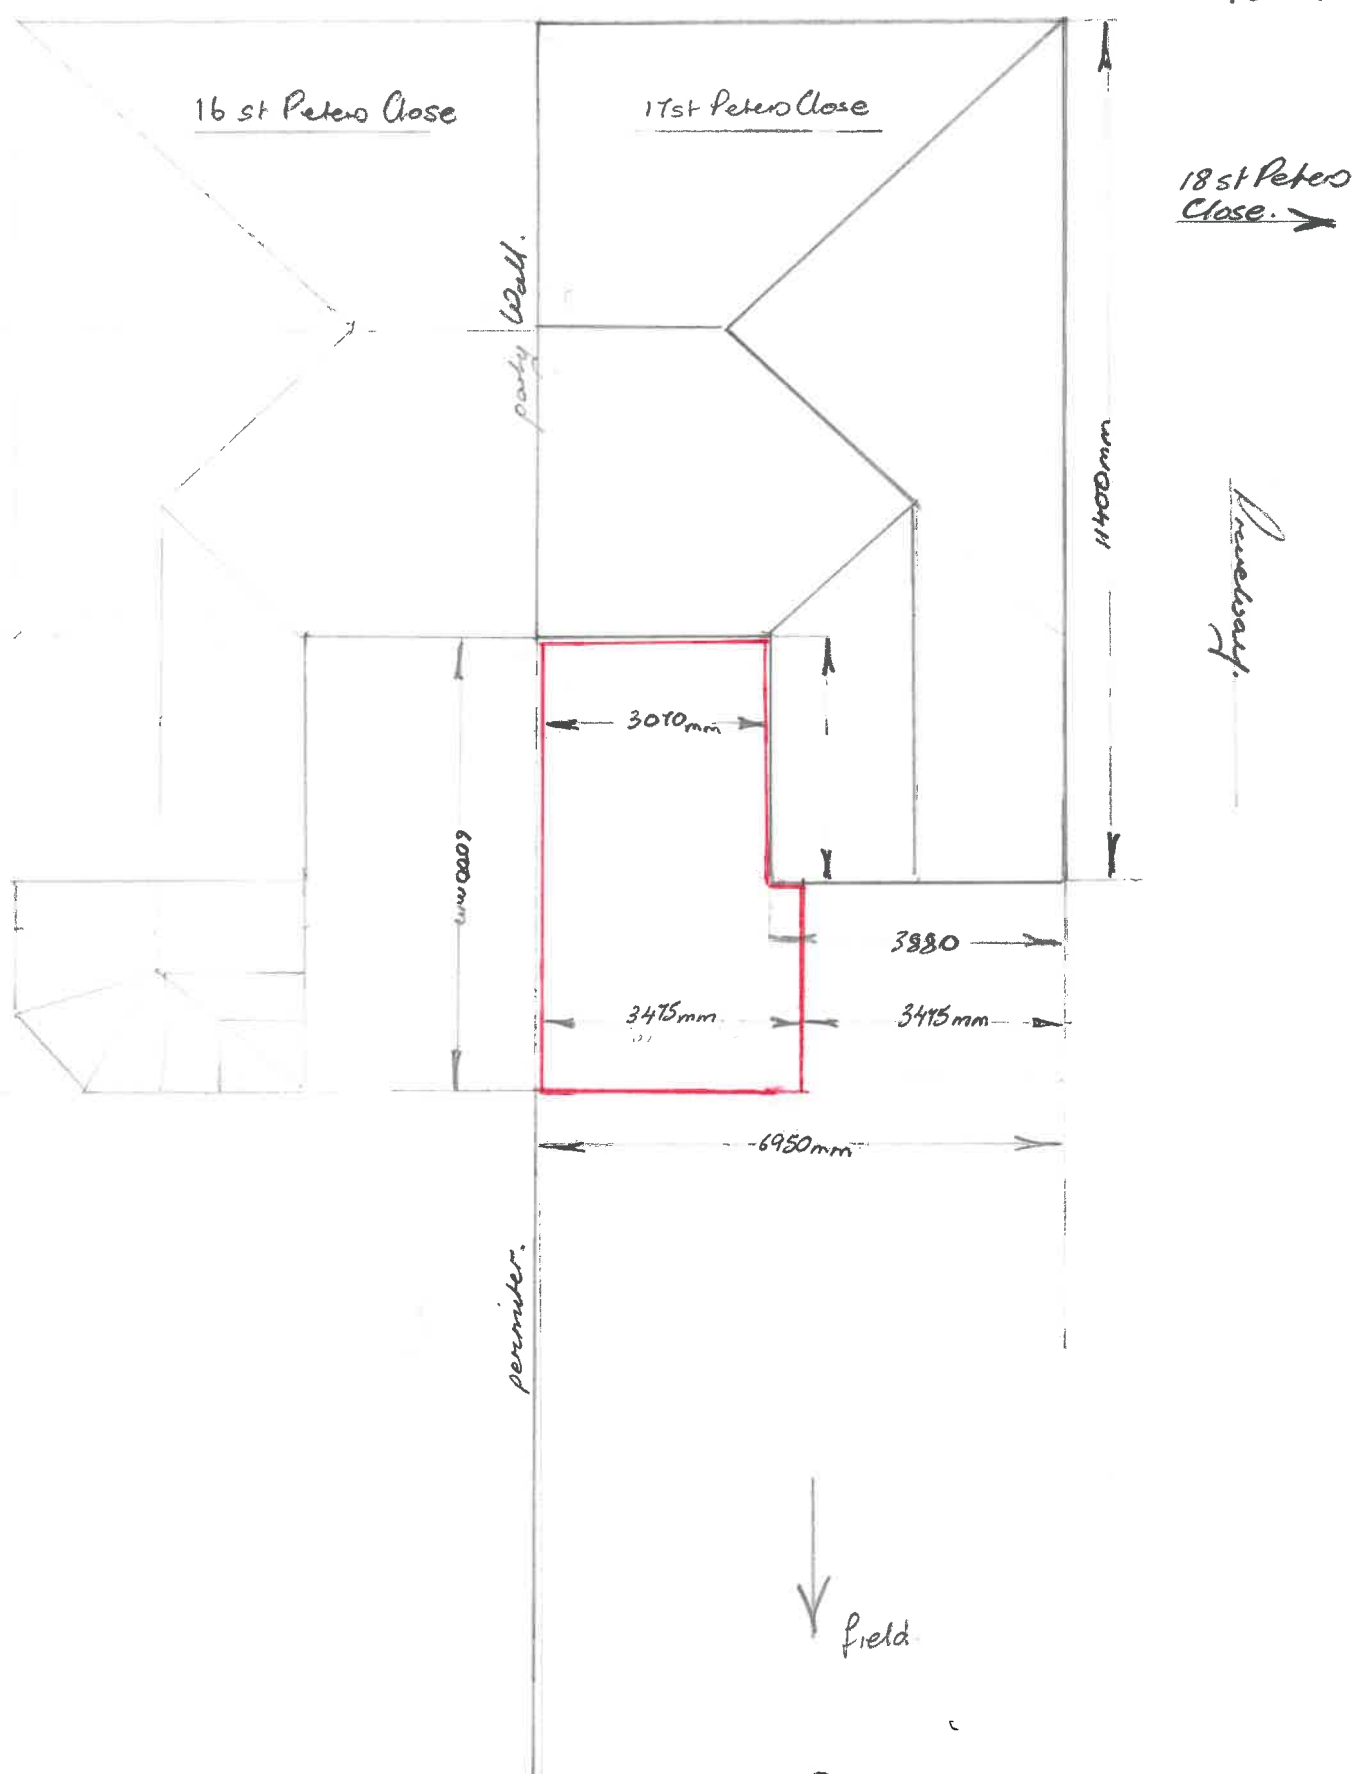

320200060P