



FRONT ELEVATION AS PROPOSED

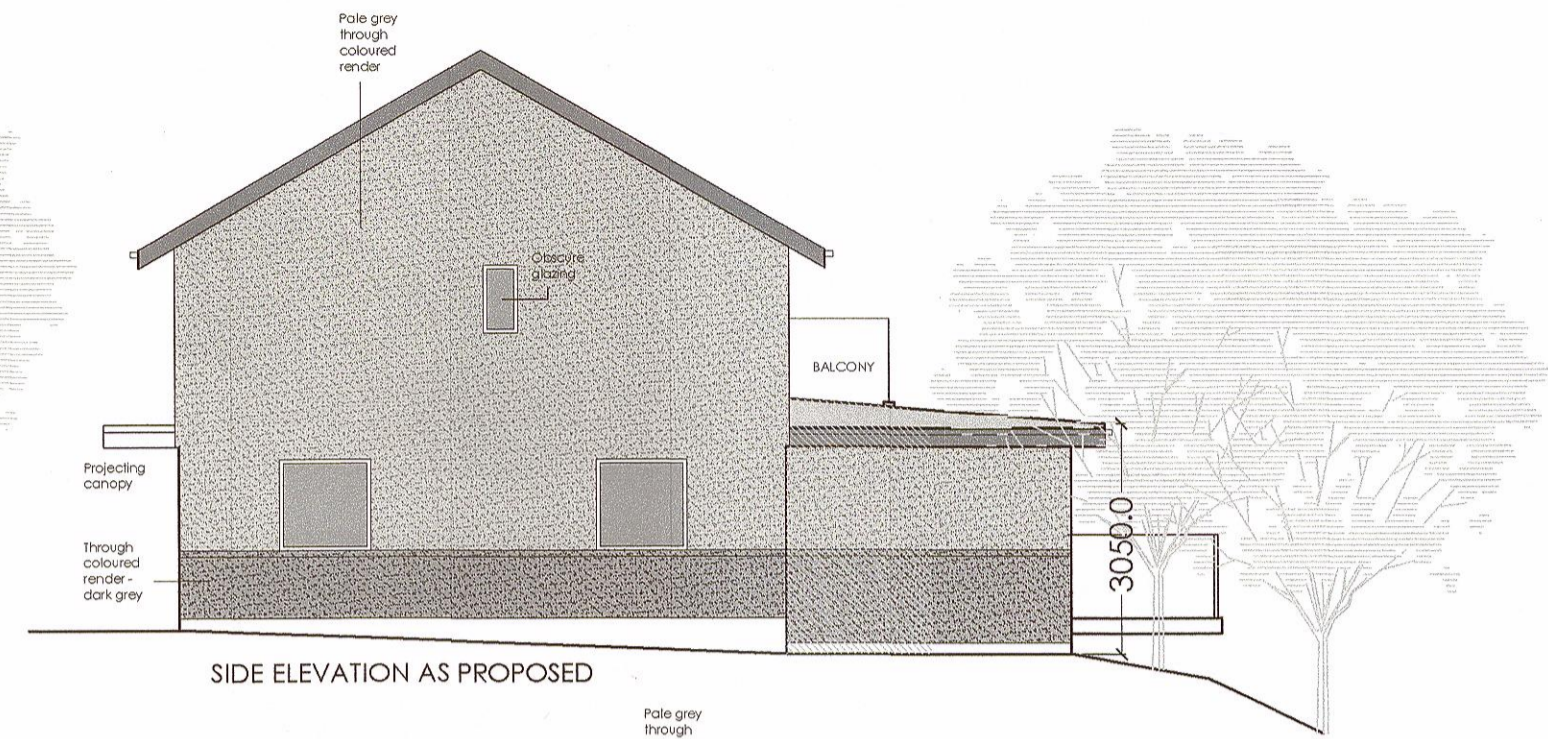


SIDE ELEVATION AS PROPOSED

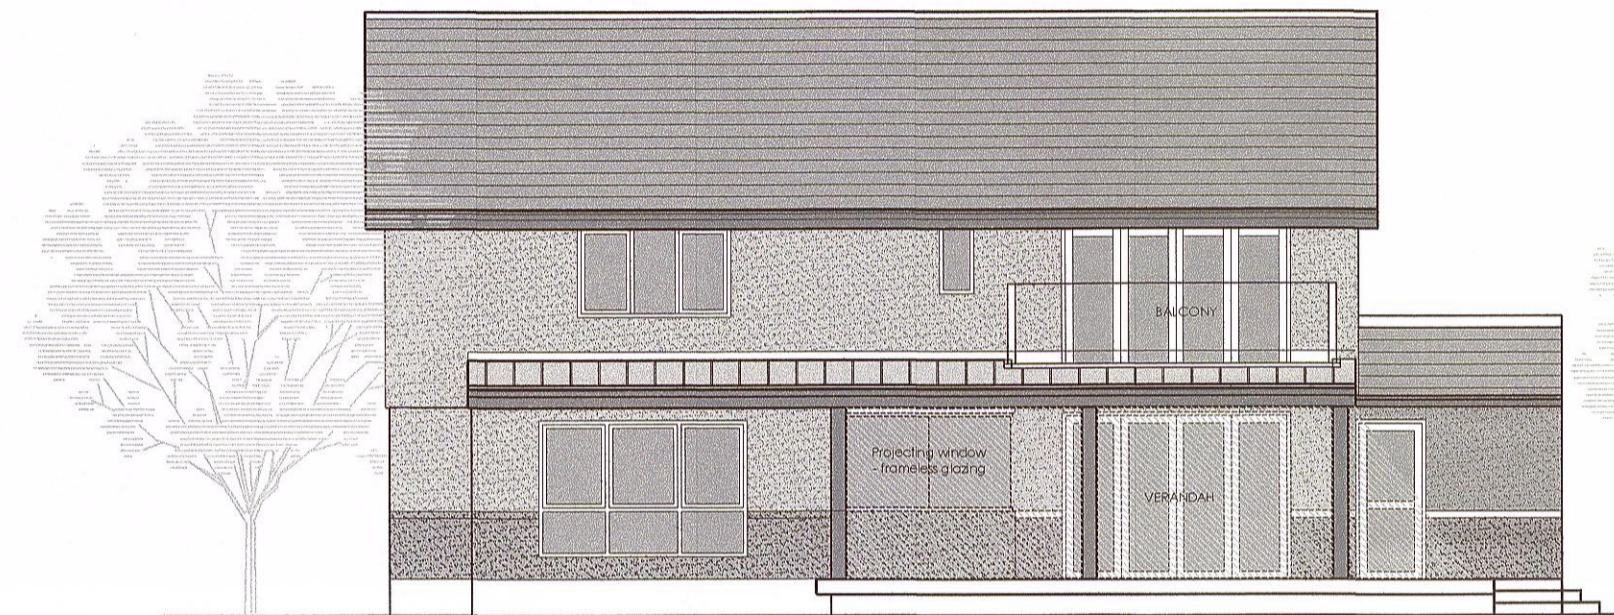


REAR ELEVATION AS PROPOSED



SIDE ELEVATION AS PROPOSED

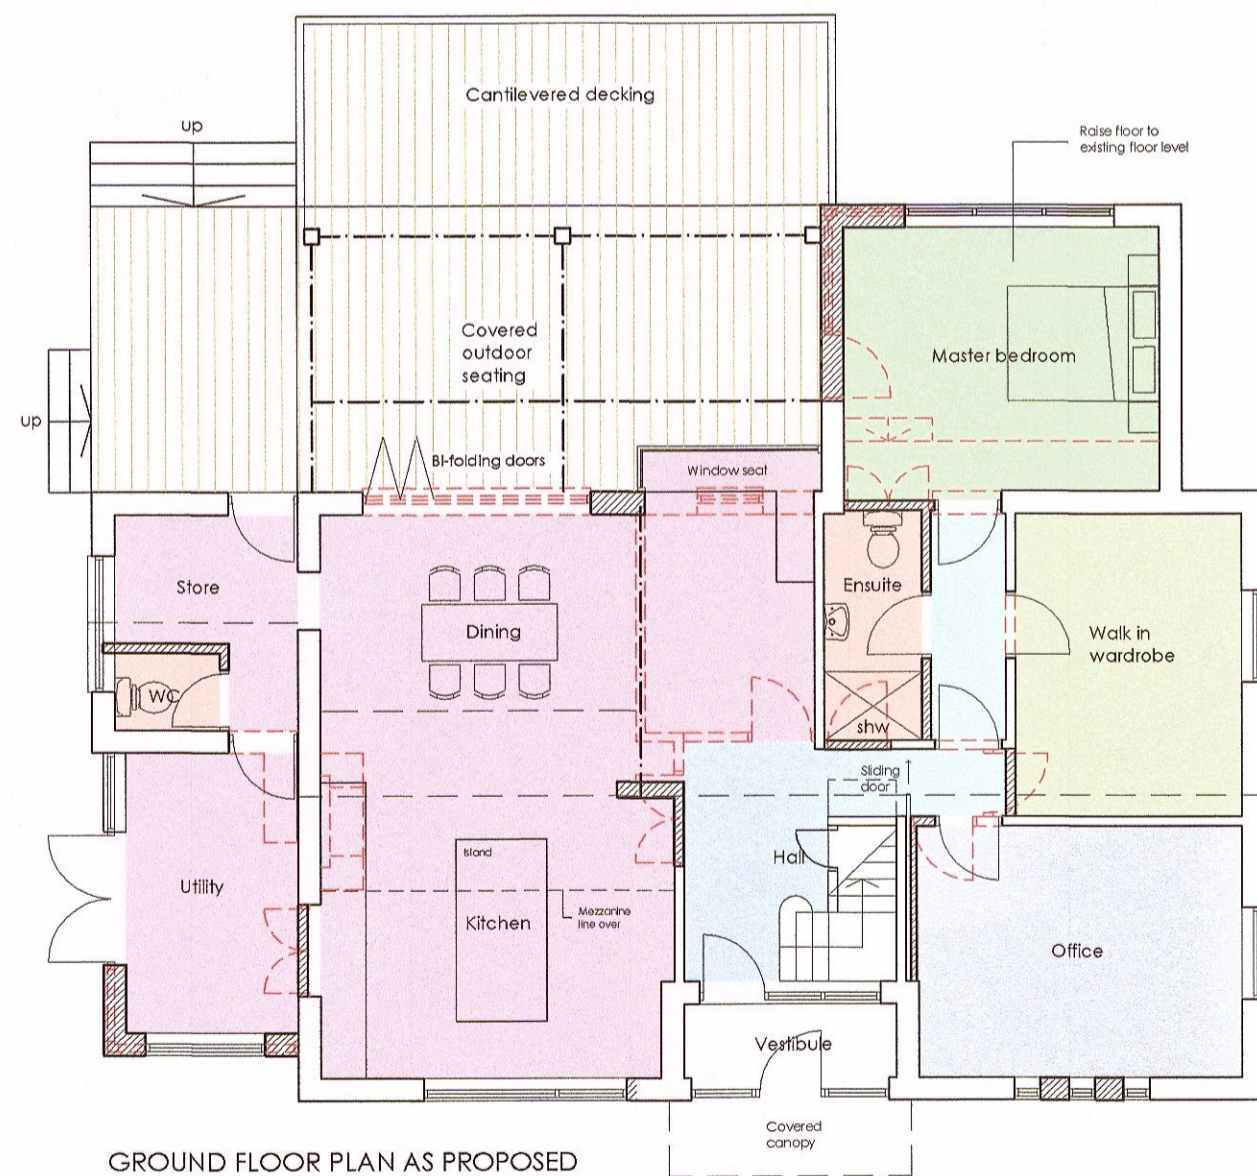

GROUND FLOOR PLAN AS PROPOSED

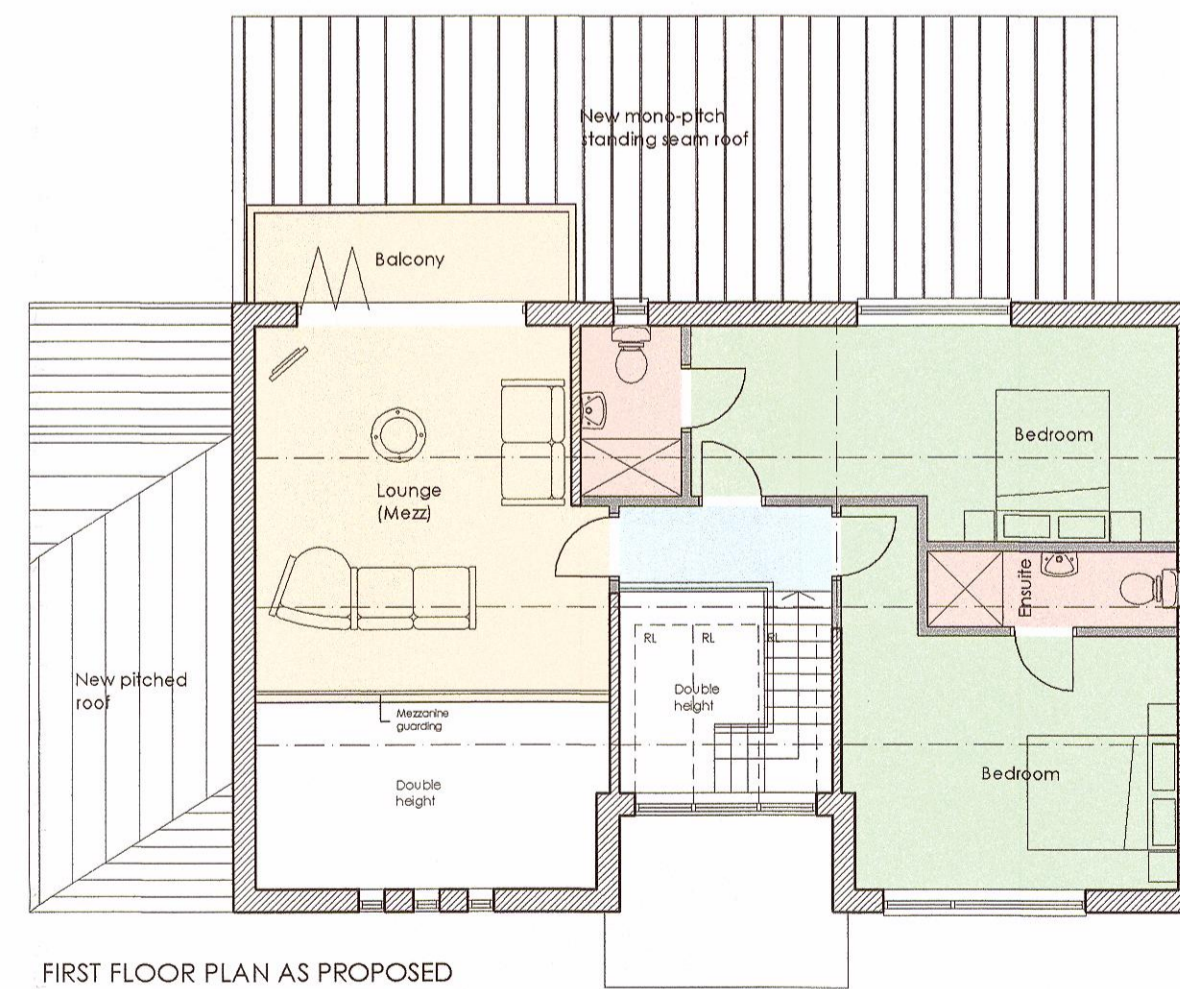

FIRST FLOOR PLAN AS PROPOSED