


Ridge
4850

1st floor
2500

Ground floor
0

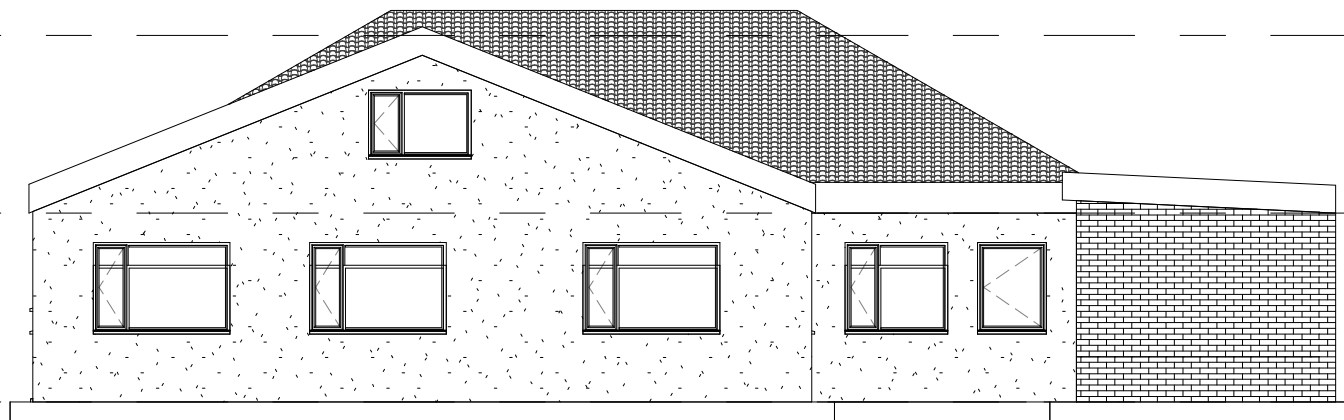


1 **Rear**
1 : 100

Ridge
4850


1st floor
2500

Ground floor
0

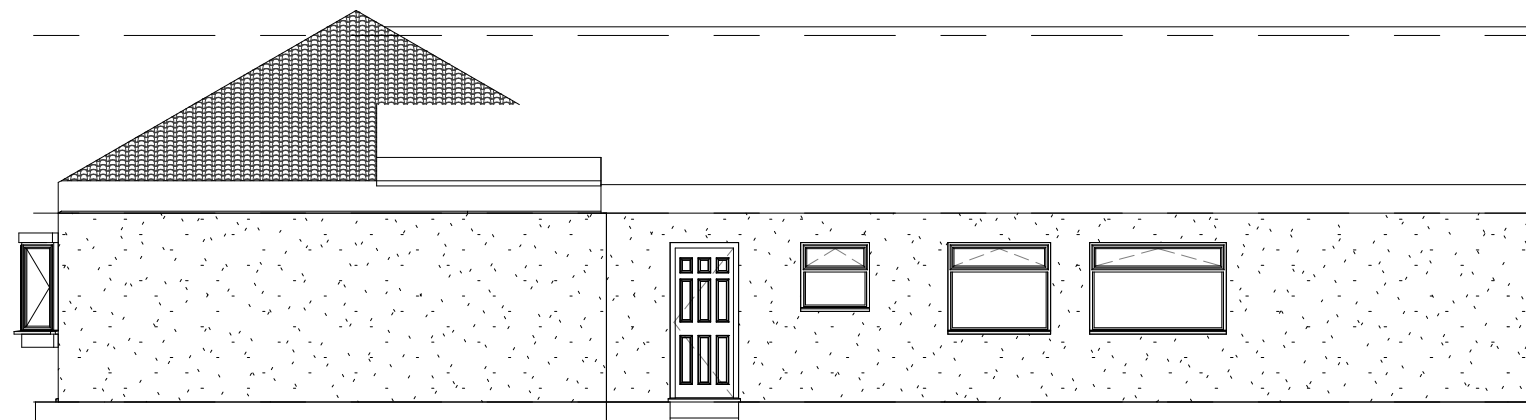

2 **side**
1 : 100

No.	Description	Date

<div> AUTODESK www.autodesk.com/revit</div>				PROJECT Rear Dormer Extension		CLIENT 21 Paris		
				SHEET Existing Elevations		Date Issue Date	Project number Project Number	Scale (@ A3) 1 : 100
Drawn by Author		DRWAING NUMBER A104				REV		
Checked by Checker								
CODE	STATUS	SUITABILITY DESCRIPTION	PURPOSE OF ISSUE					