




1 Front
1 : 100

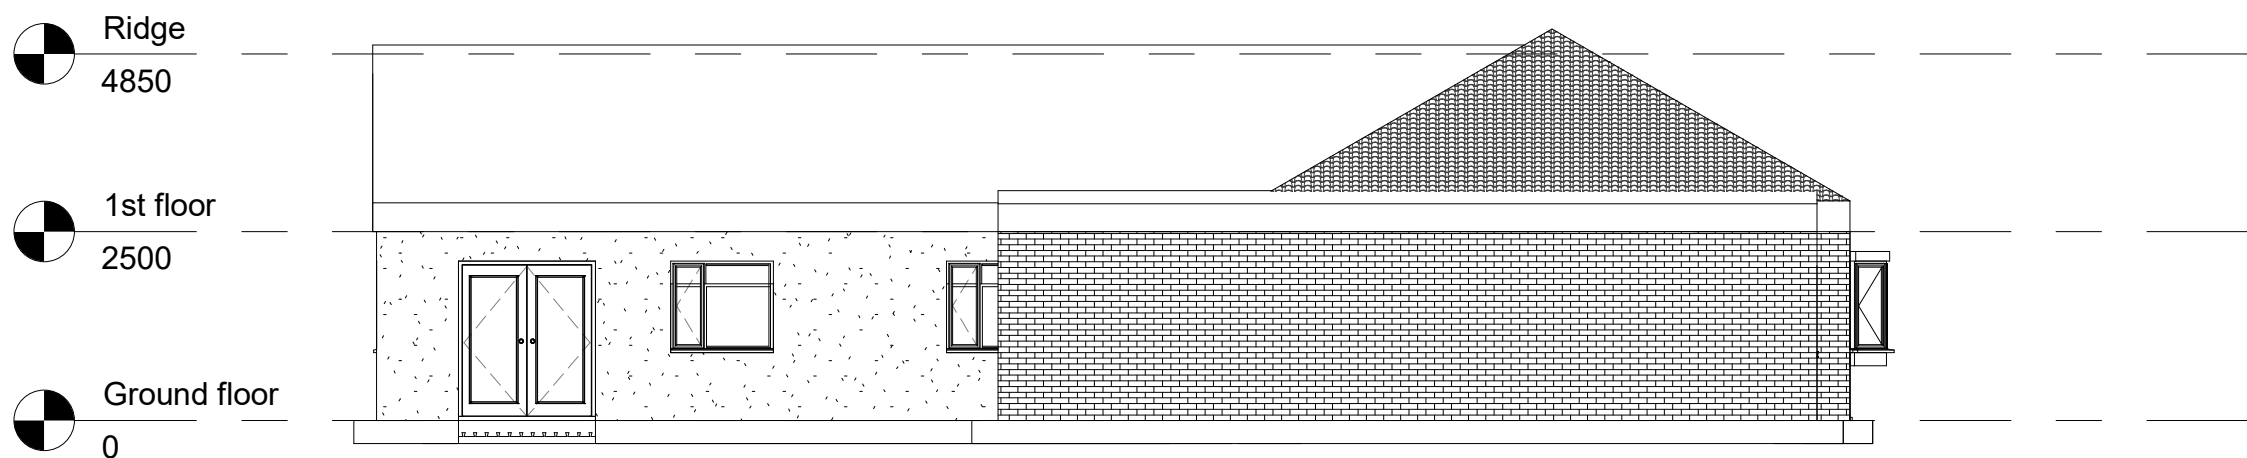

2 Side
1 : 100

	No.	Description	Date	<div> AUTODESK www.autodesk.com/revit</div>				PROJECT Rear Dormer Extension		CLIENT 21 Paris		
								SHEET Existing Elevations		Date Issue Date	Project number Project Number	Scale (@ A3) 1 : 100
				Drawn by Author	DRWAING NUMBER A103		REV					
				Checked by Checker								