




1 **Rear**

1 : 100

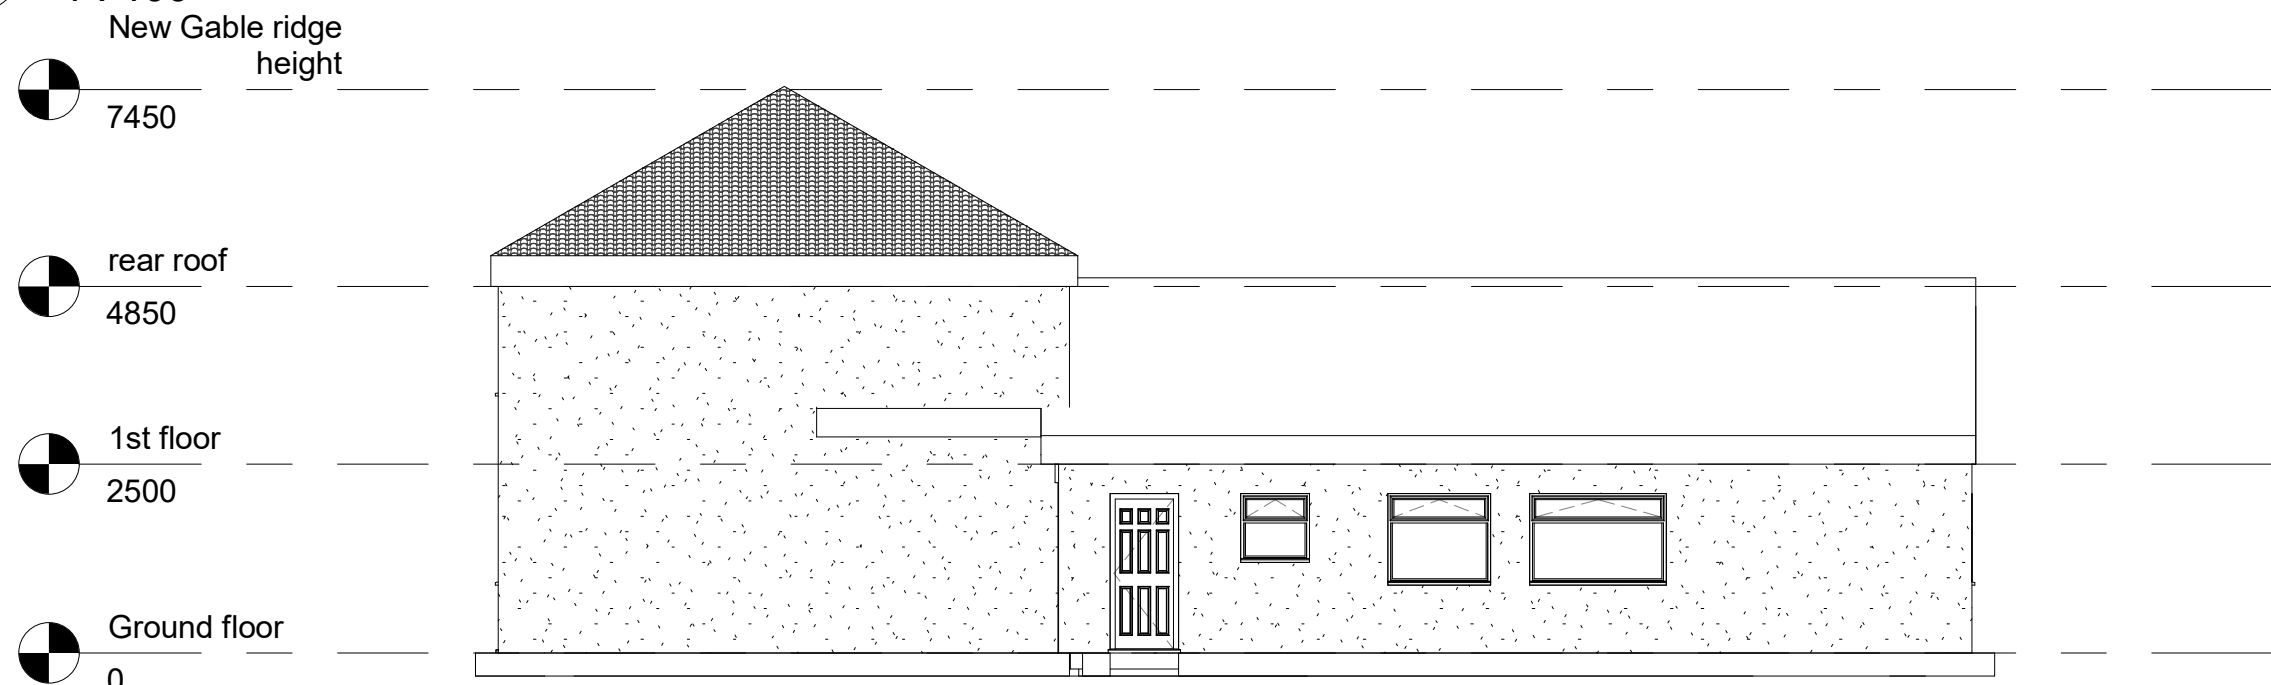

2 **side**

1 : 100

No.	Description	Date

 AUTODESK www.autodesk.com/revit			
CODE	STATUS	SUITABILITY DESCRIPTION	PURPOSE OF ISSUE

PROJECT	Rear Dormer Extension
SHEET	Proposed Elevations R&S

CLIENT	21 Paris		
Date	Project number	Scale (@ A3)	
Issue Date	Project Number	1 : 100	
Drawn by	DRWAING NUMBER		REV
Author	B104		
Checked by			
Checker			