






Front Elevation  
1:50 Scale

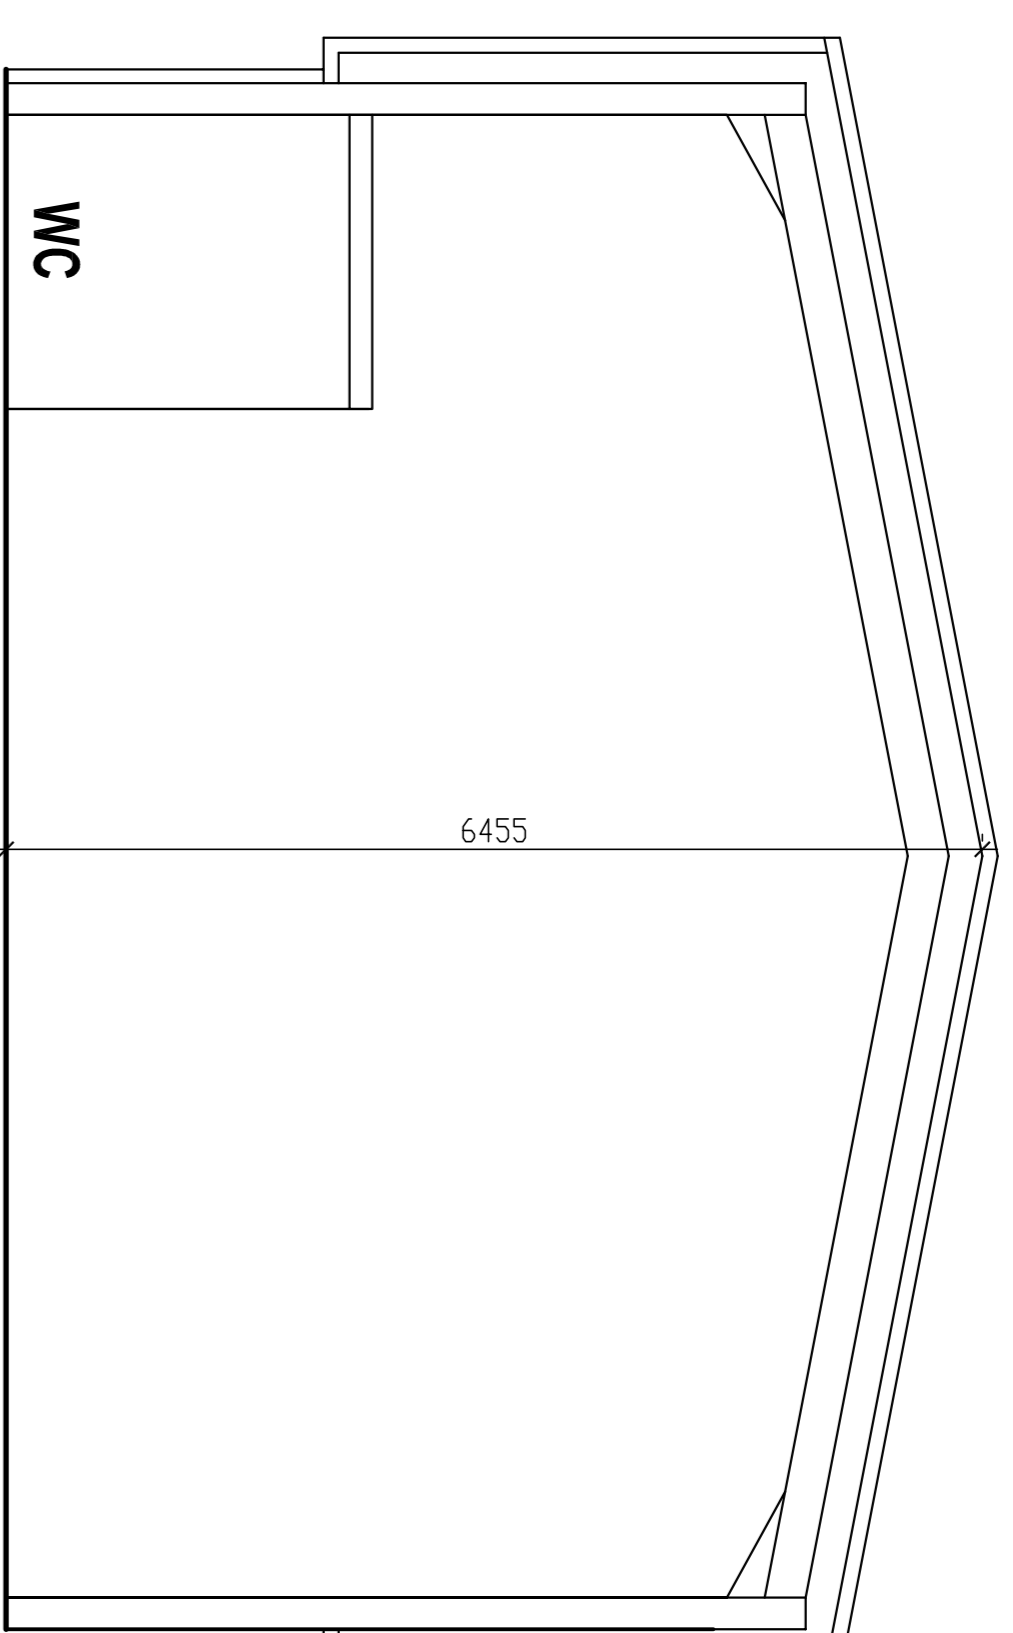

Section  
1:50 Scale

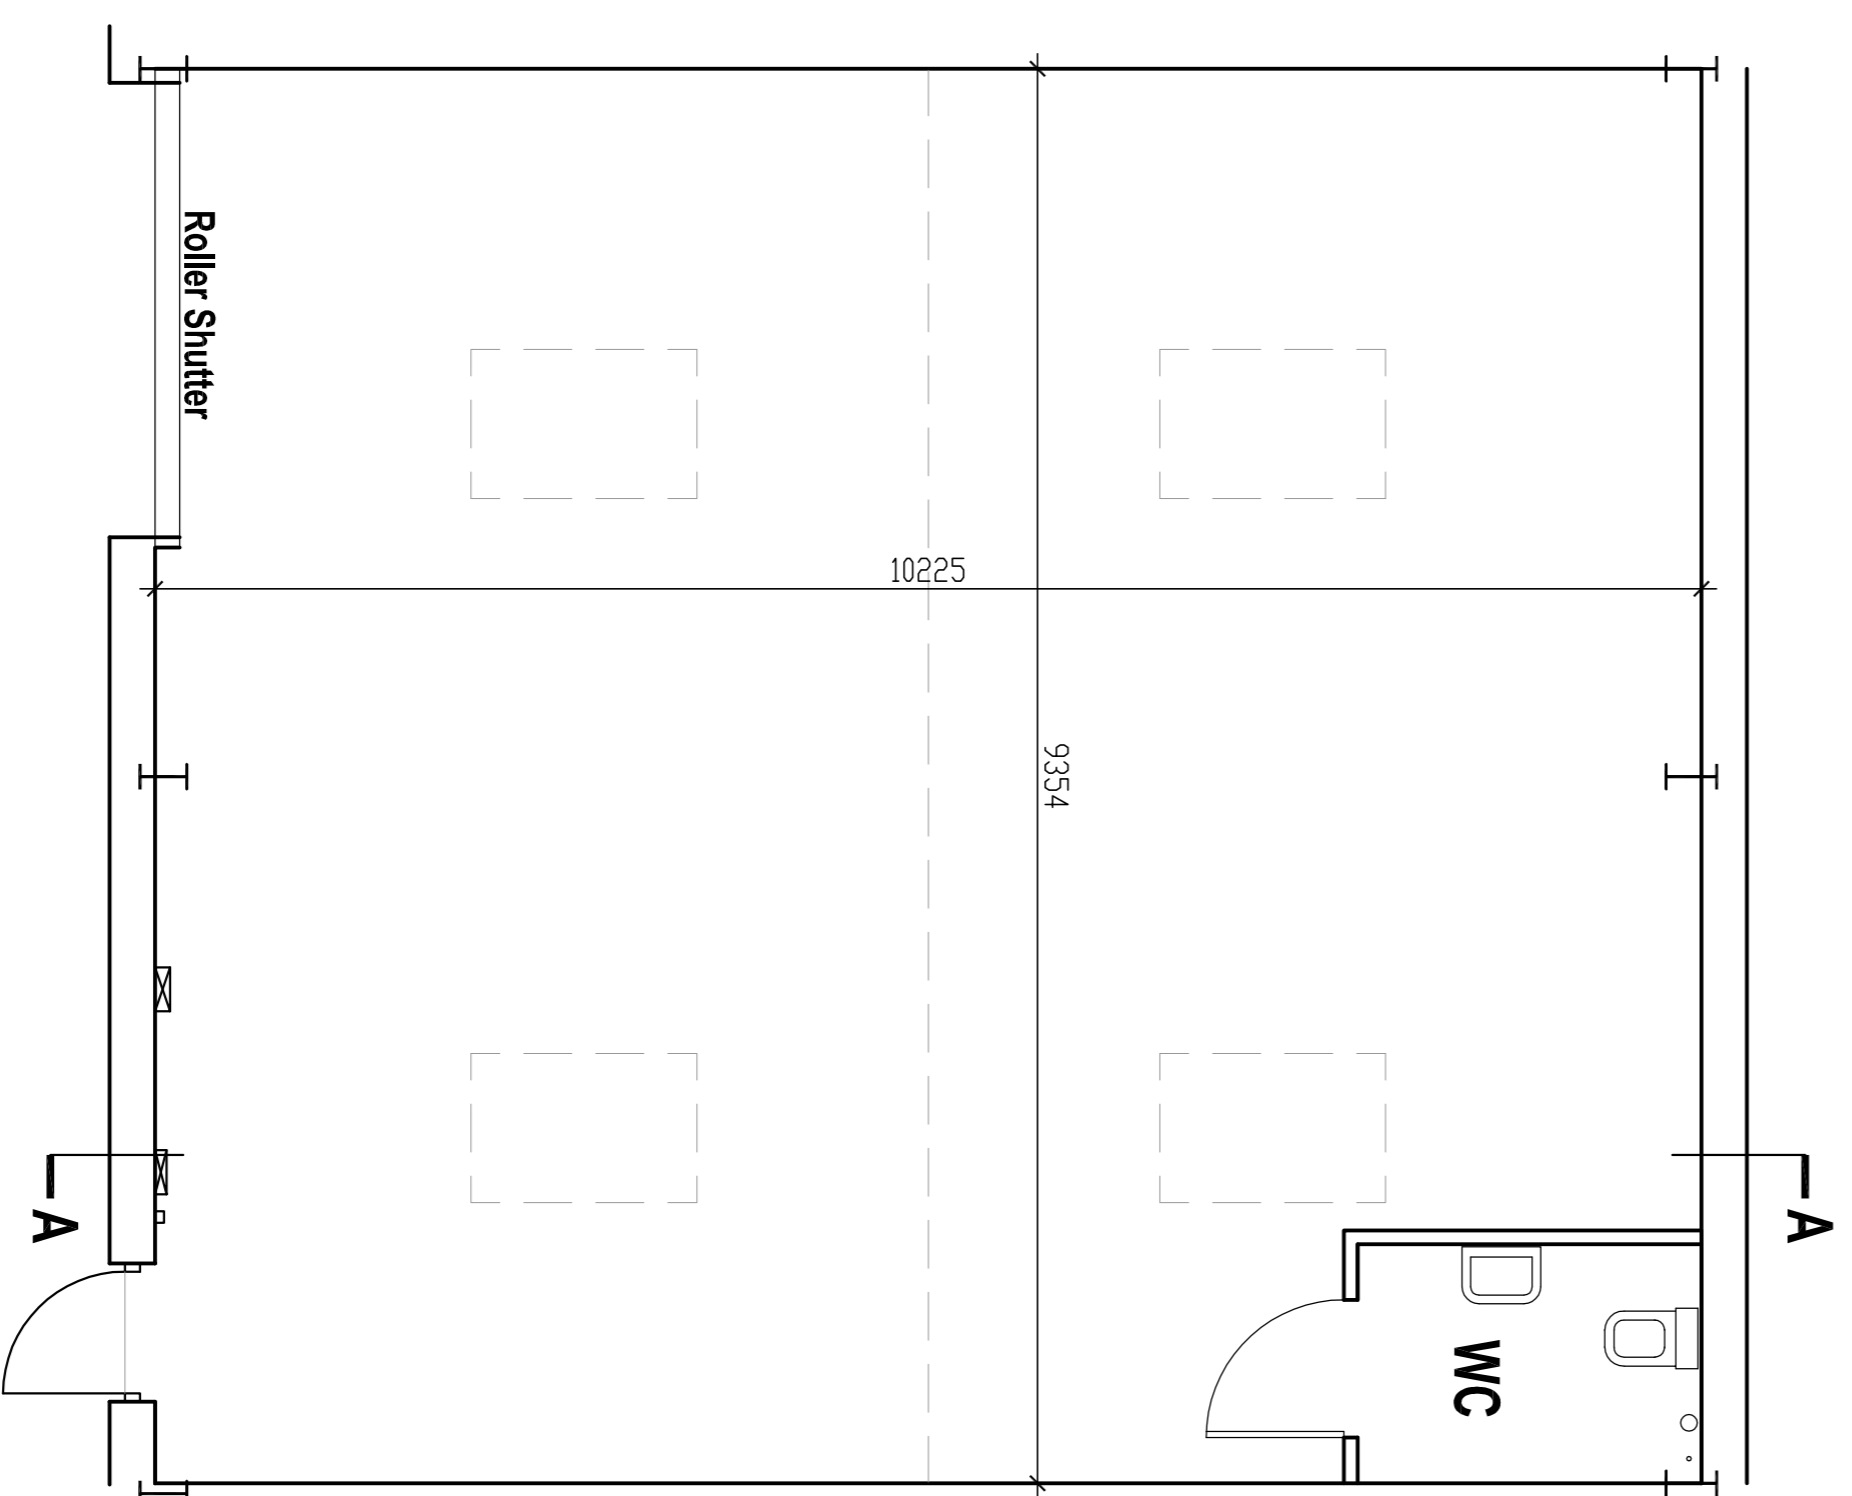

Existing Ground Floor Plan  
1:50 Scale

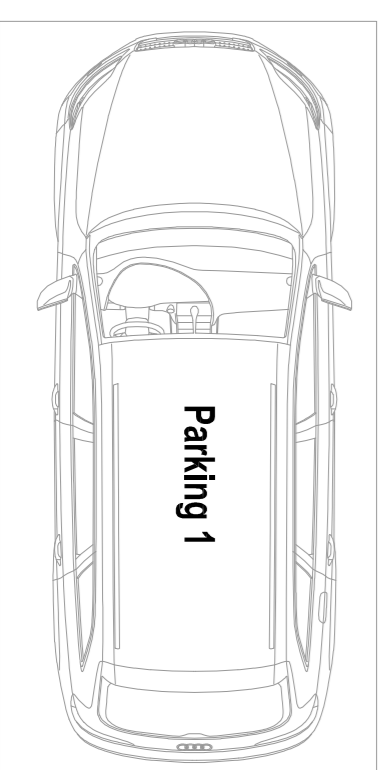

Client  
Revival Fitness Studio

Project Title  
Specialist Rehab Studio  
11000  
Lincoln Way  
Chiltherne

Drawn	Scale	Date	Drawn
1:50 @ A1	1:50 @ A1	Jan 2020	Craig Harrison

Existing Floor Plan, Elevation and Section

**spa**  
ARCHITECTS  
SUNDERLAND PEACOCK  
ARCHITECTS LTD  
HARLEBERE PARKWAY ROAD CHILTHERNE  
11000 LINCOLN WAY  
CHILTHERNE  
TEL: 01205 472288  
WWW.SUNDERLANDPEACOCK.COM

0000 -001