


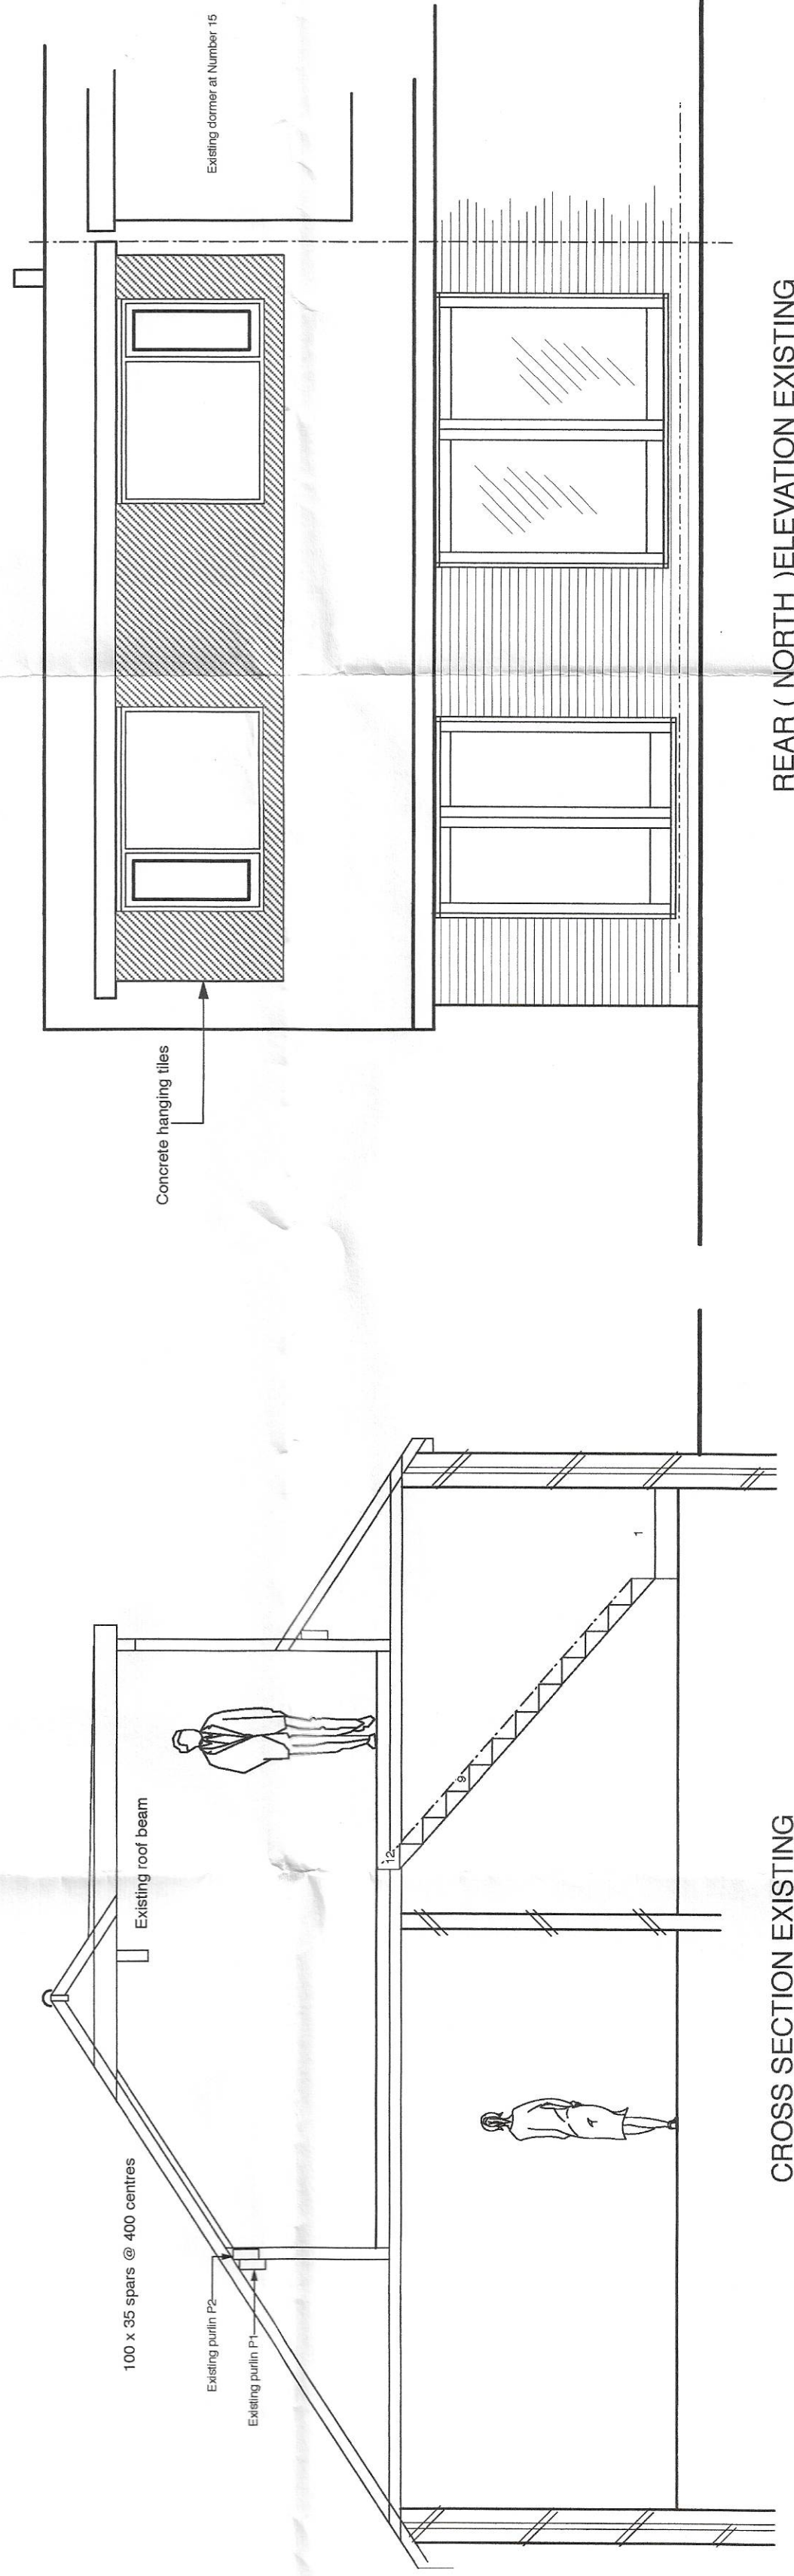
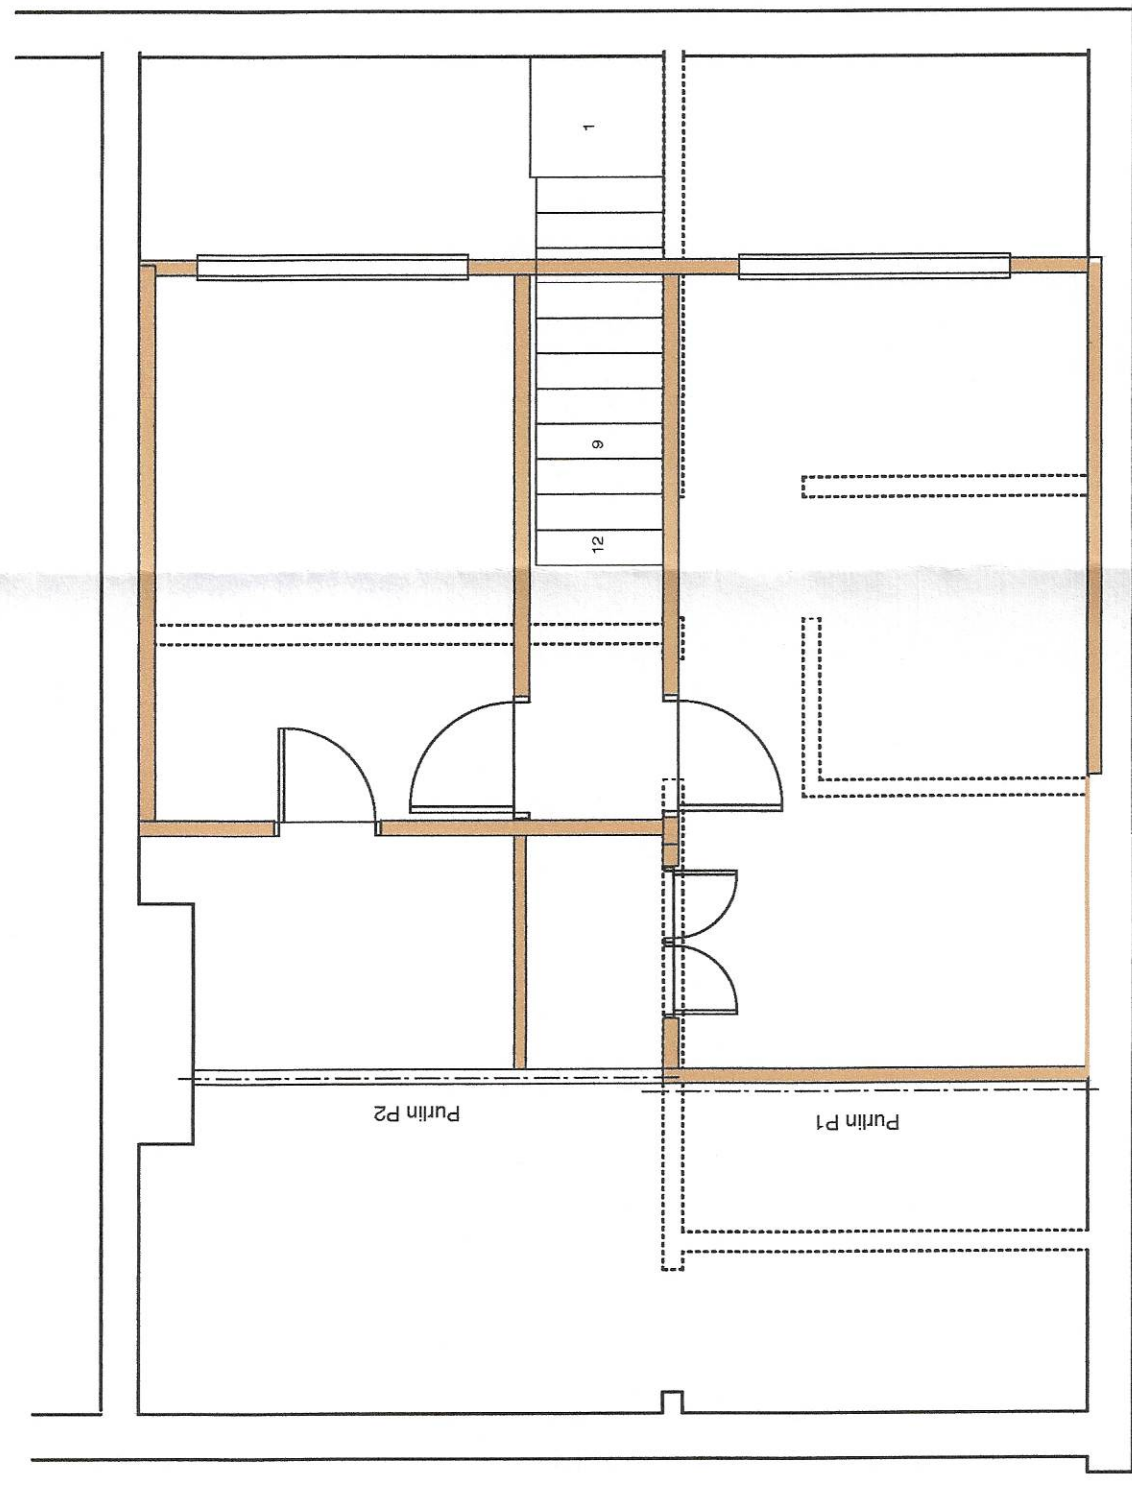


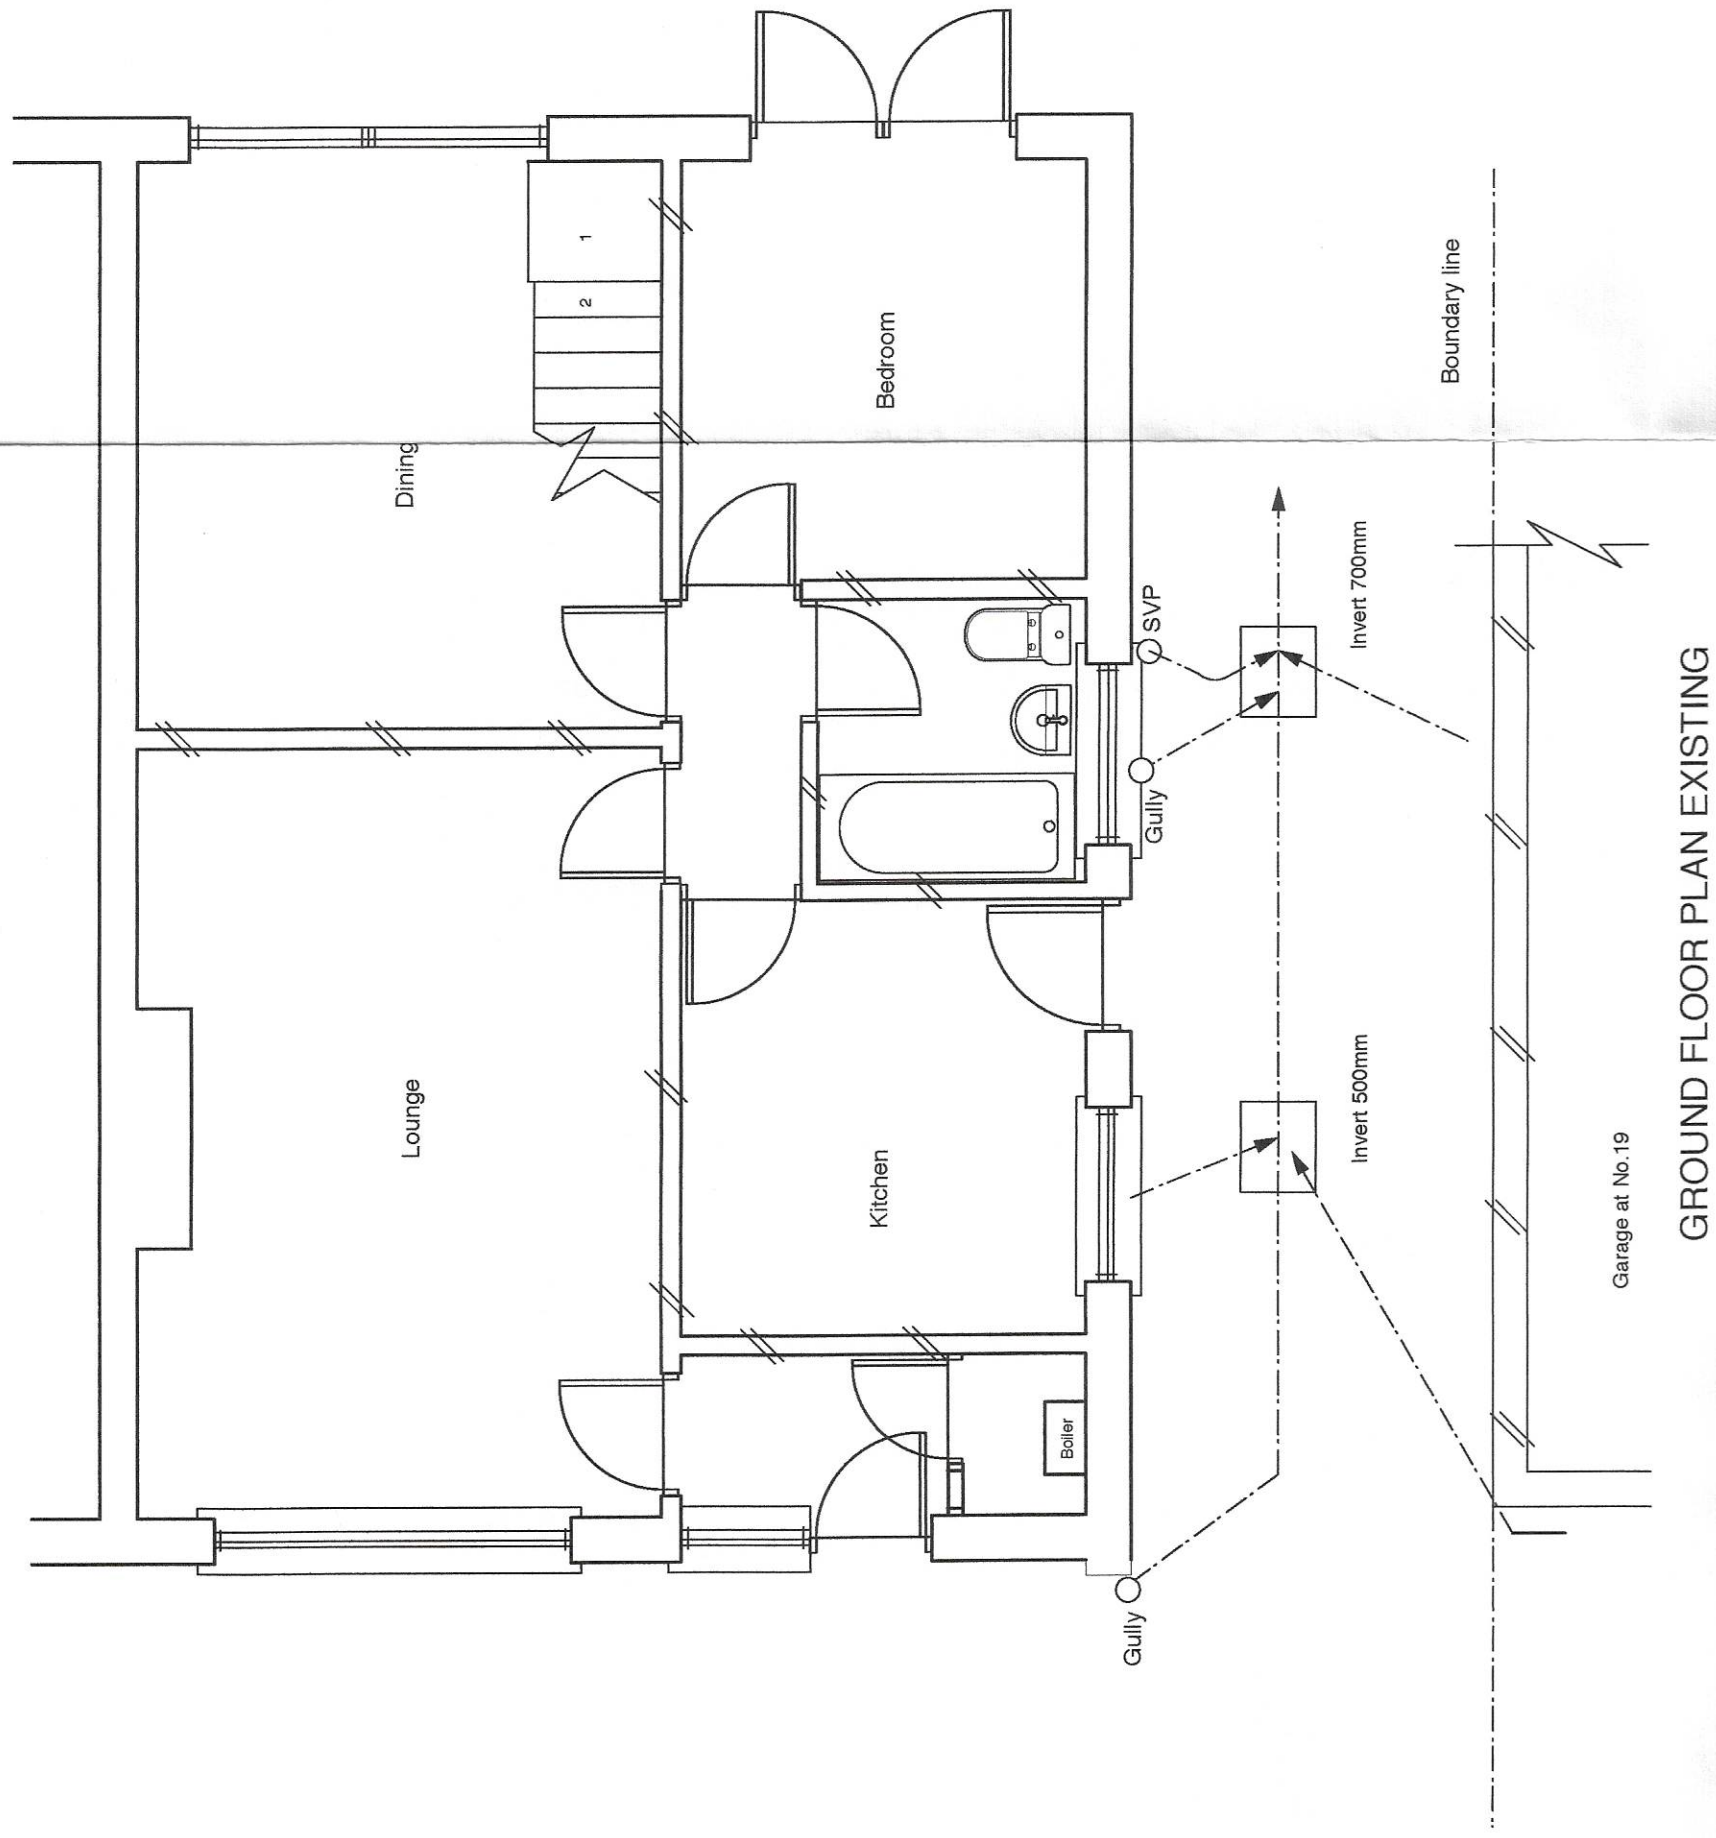

REAR (NORTH) ELEVATION EXISTING

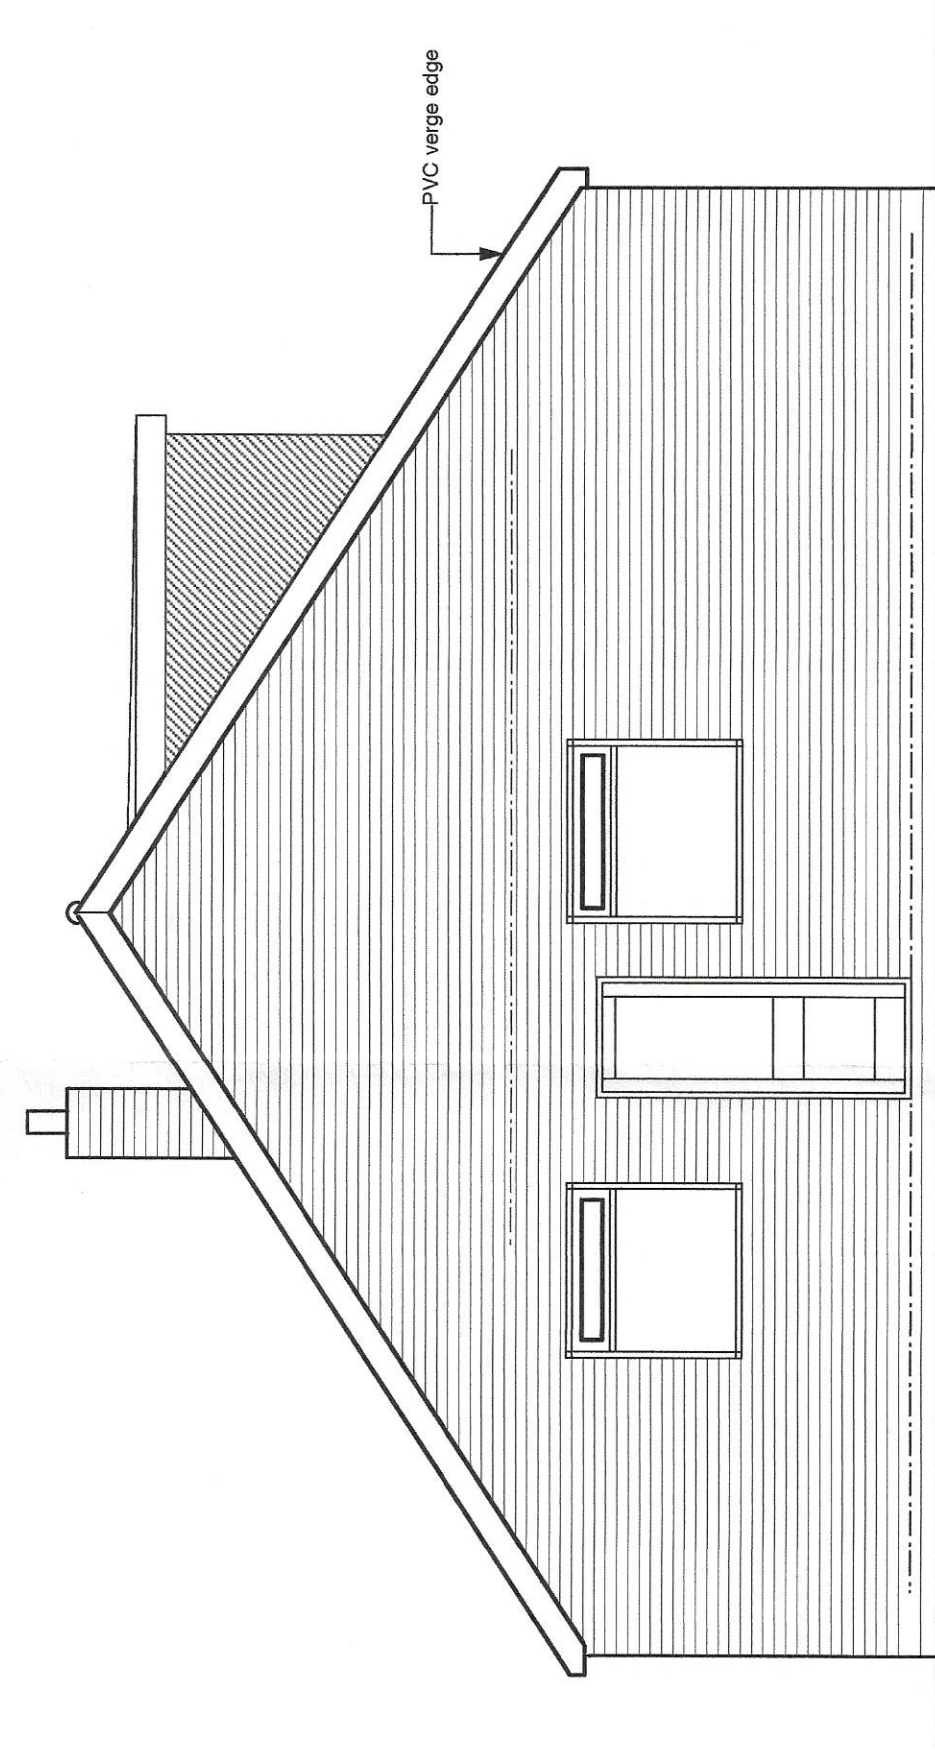

SIDE (EAST) ELEVATION EXISTING

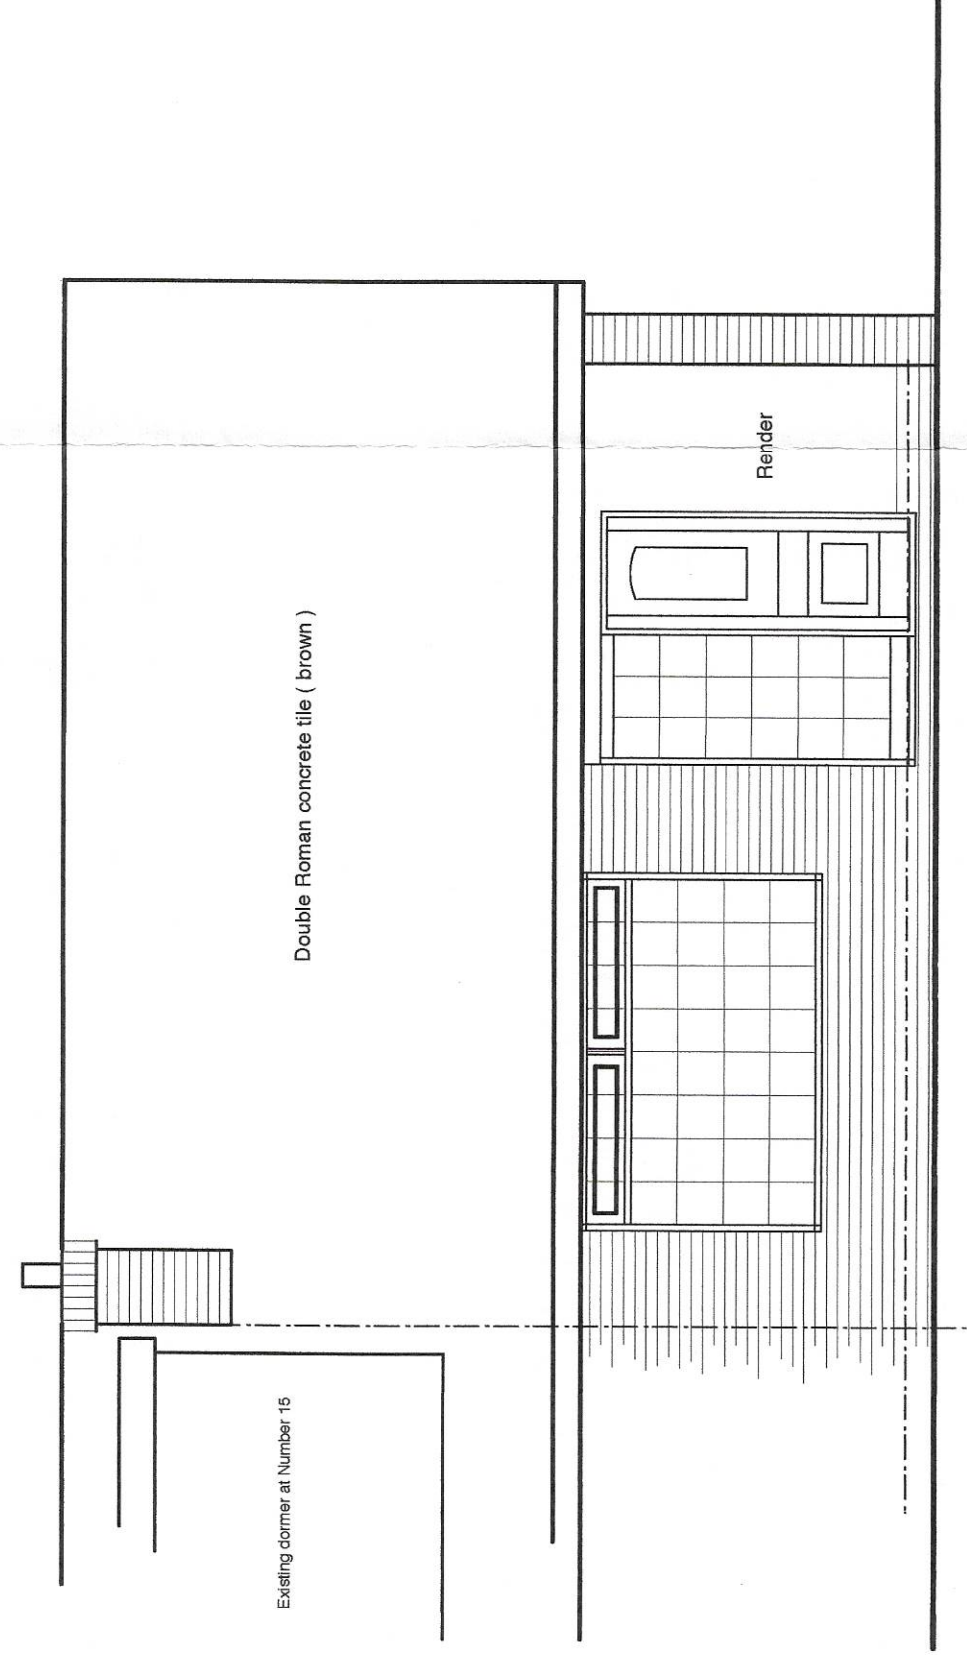

FRONT (SOUTH) ELEVATION EXISTING

320200089P

NEWHEY LOFT CONVERSIONS
LLOYD STREET SAW MILLS
HIGHER LLOYD STREET
DARWEN
telephone 01254 706446

JIM & TRACY HOWARD
17 HILLCREST ROAD
LANGHO BLACKBURN

telephone 07470 282883

drawing number D 1101/20/01

scale 1-50

issue date 20th January 2020

drawn

EXISTING DETAIL