


VISUAL SCALE 1:1250 @ A3



VISUAL SCALE 1:500 @ A3

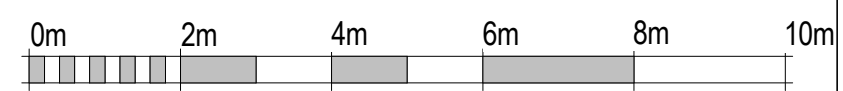

VISUAL SCALE 1:100 @ A3

REV	DESCRIPTION	DATE
NOTES: This drawing is copyright. Figured dimensions take preference. All dimensions to be checked on site and any discrepancy or variation reported before proceeding.		
STATUS: Planning Permission		

**YourCad**

8 victoria road, earby,  
Lancashire, BB18 6US  
email: info@yourcad.co.uk  
tel: 01282 844454  
web: www.yourcad.co.uk

CLIENT: Mr T Jackson			
ADDRESS: 83A Berry Lane Longridge PR3 3WH			
PROJECT: FIRST FLOOR CHANGE OF USE			
SCALE AT A3: As indicated	DATE: 03/02/2020	DRAWN: Y.C	CHECKED: Y.C
PROJECT NO: 1992	DRAWING NO: PL-001	REVISION:	

Ordnance Survey, (c) Crown Copyright 2020. All rights reserved. Licence Number 100022432