
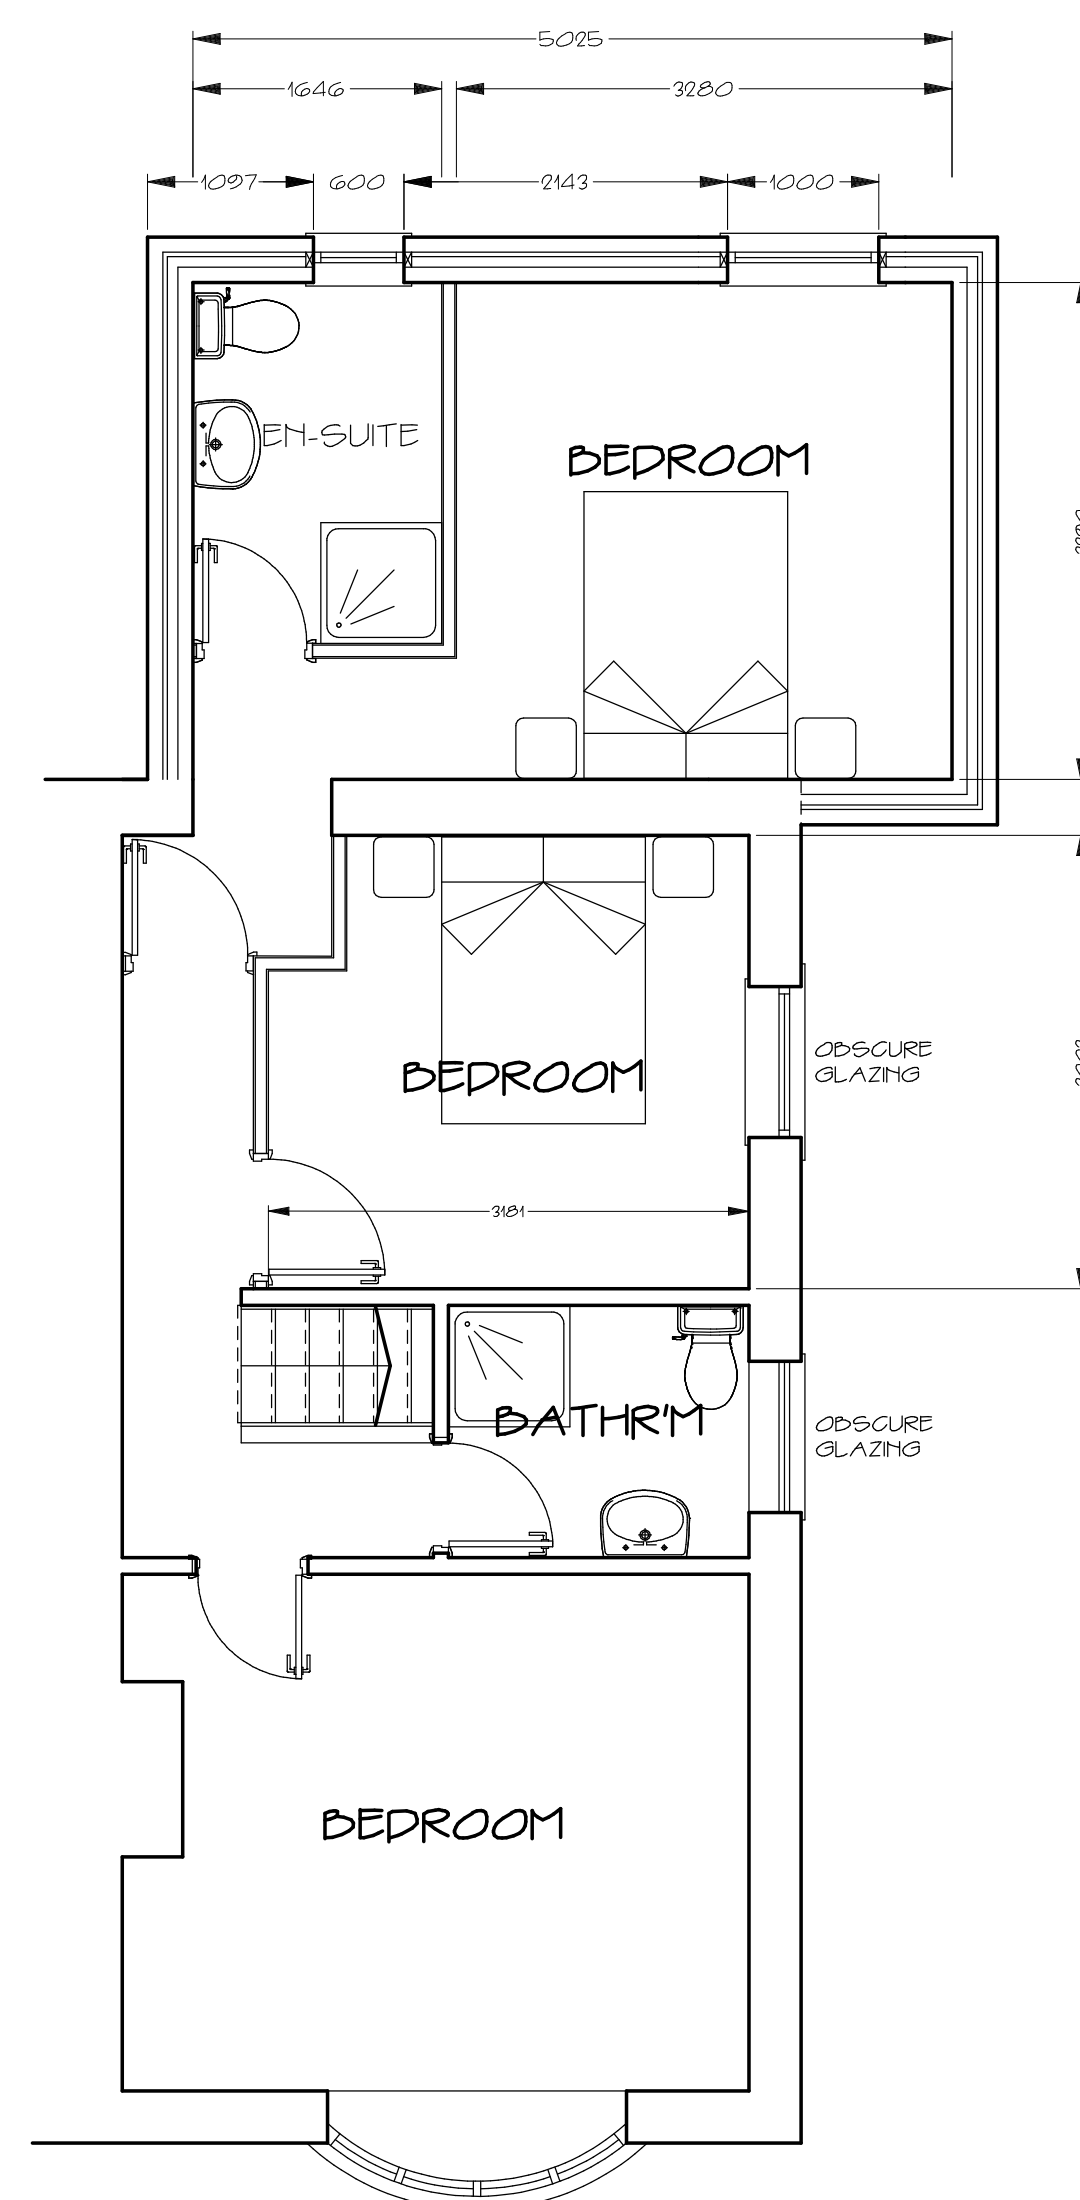
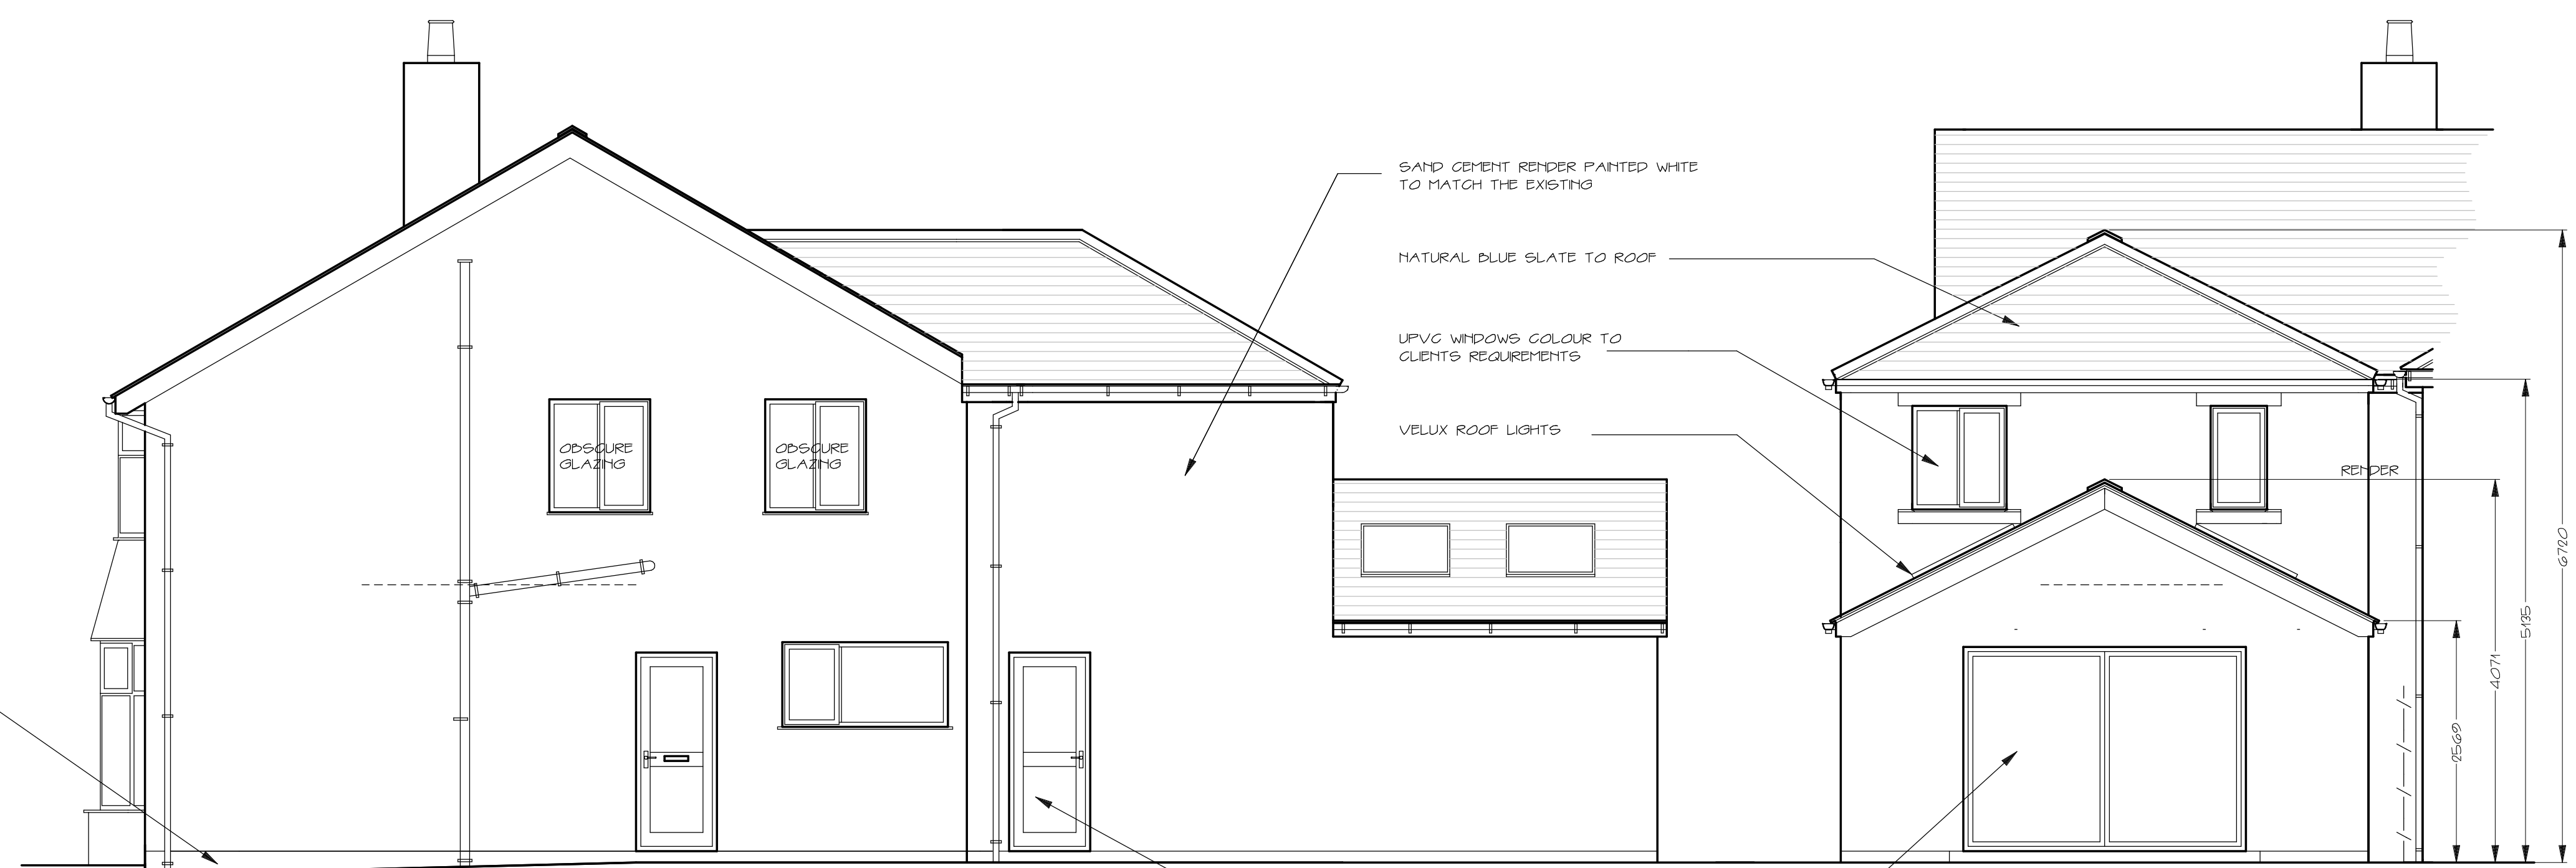


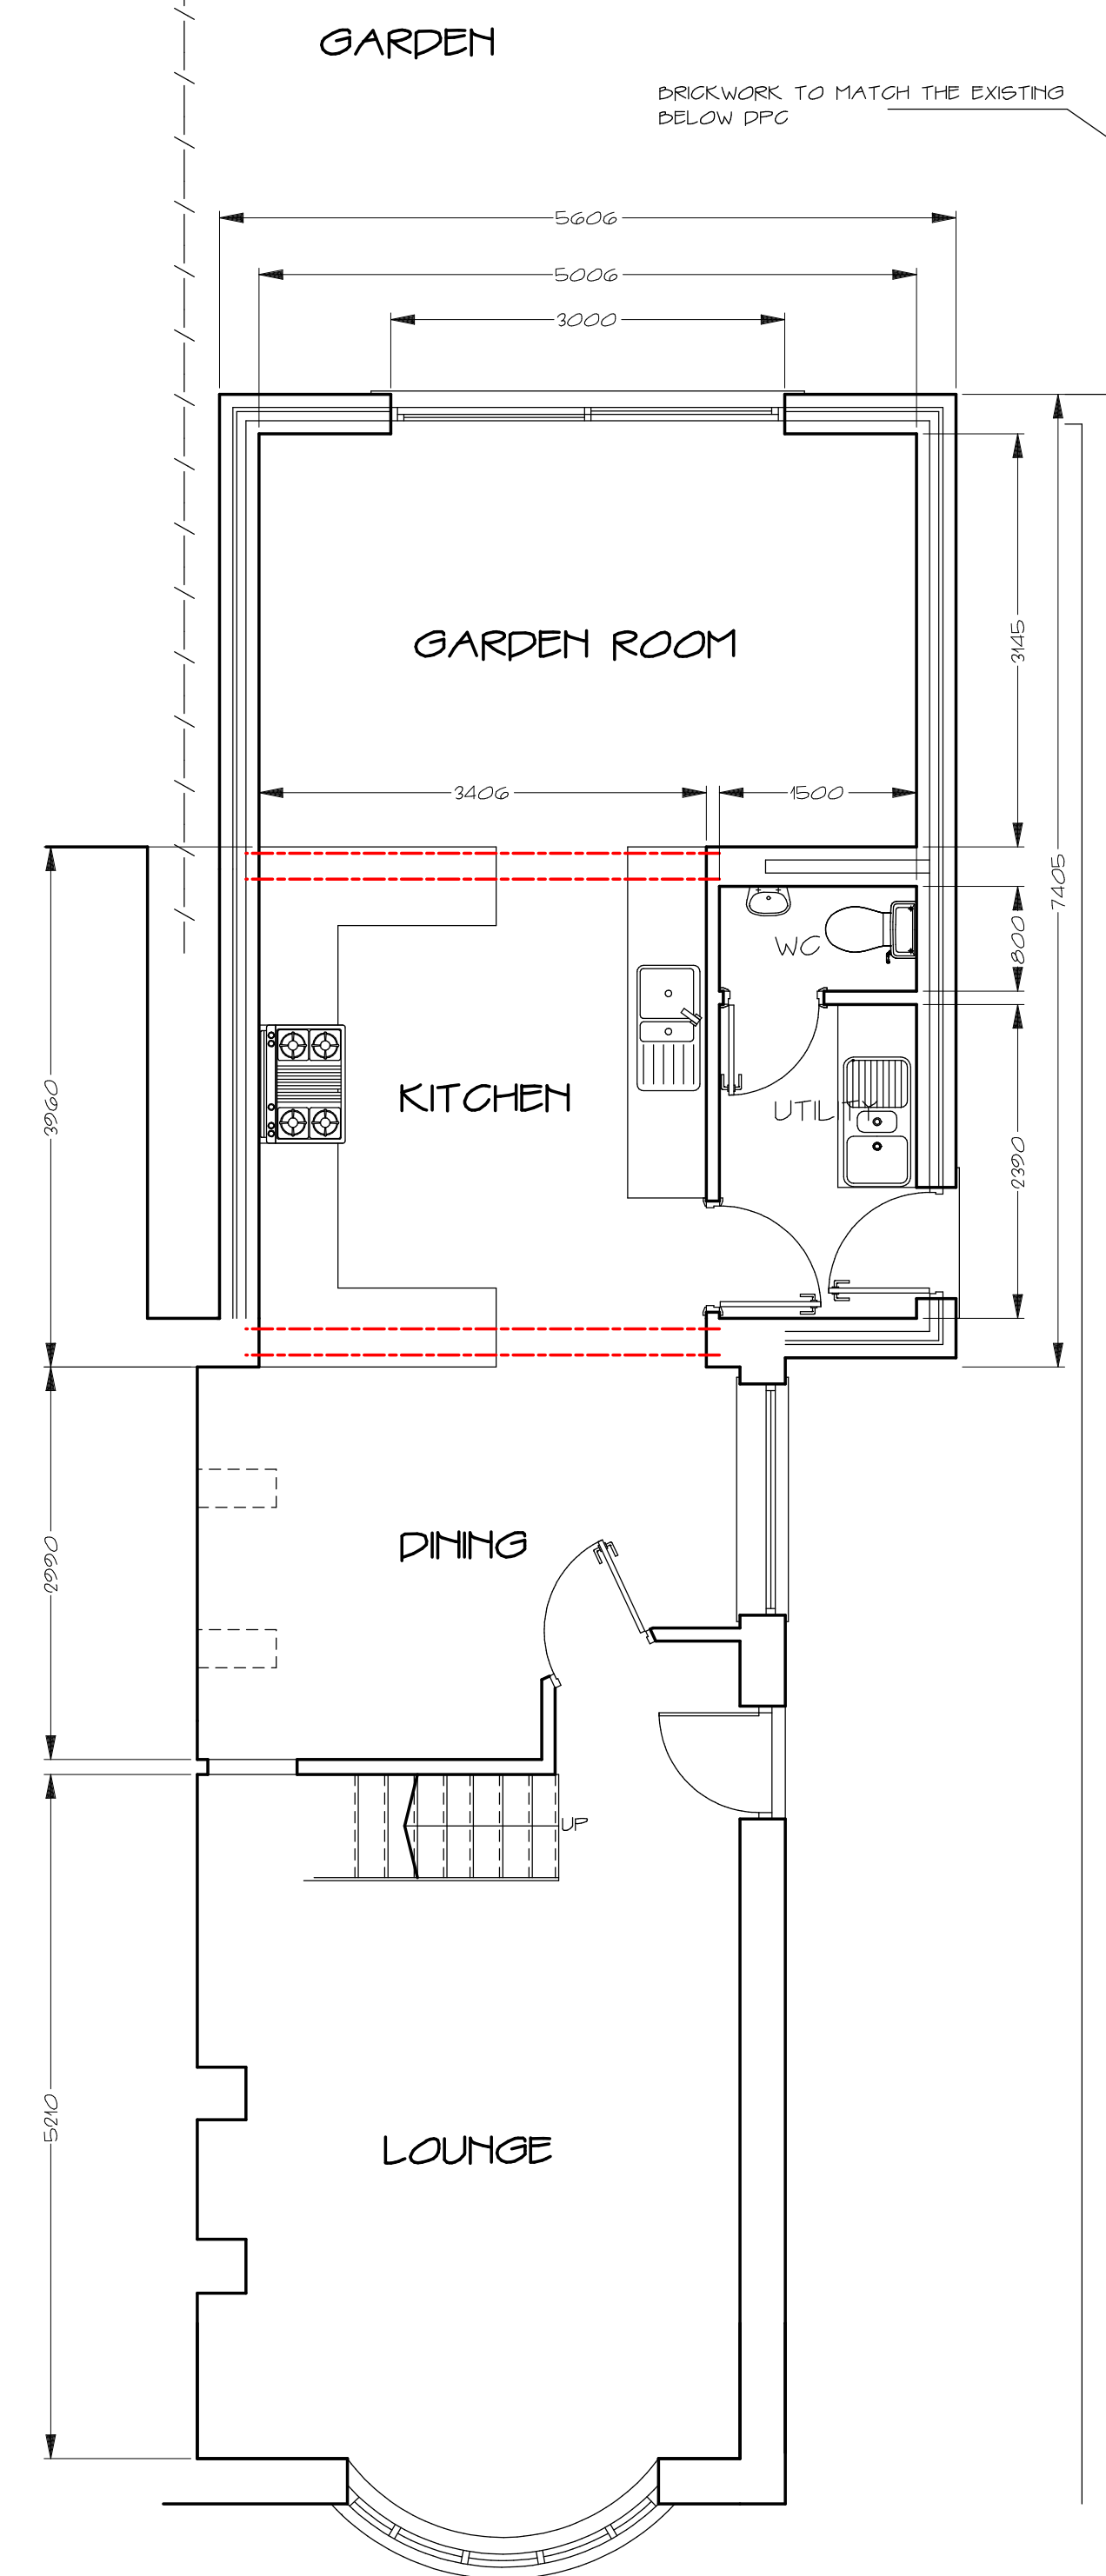

C	BUILDING HEIGHTS ADDED	11/9/20
D	SCHEME D	4/9/20
A	SCHEME A	3/8/20
No	AMENDMENT	DATE

GEOFF HOOK
Building & Planning Consultants

Stonehaven,
Jinny Lane,
Roughlee, Burnley
Lancashire BB12 9LL

mobile 07831585063
e-mail roughlee@aol.com

**PROPOSED EXTENSION
AT
COVERDALE
RIMMINGTON
FOR
MR J GREENWOOD**