



This drawing is to be read in conjunction with all relevant Architect, consultants' and specialists' drawings and specifications. The Architect is to be notified of any discrepancies before proceeding. Do not scale from this drawing. All dimensions and levels are to be checked on site. This drawing is subject to copyright. All work carried out before Planning and Building Permission has been granted is at the contractor/clients risk.

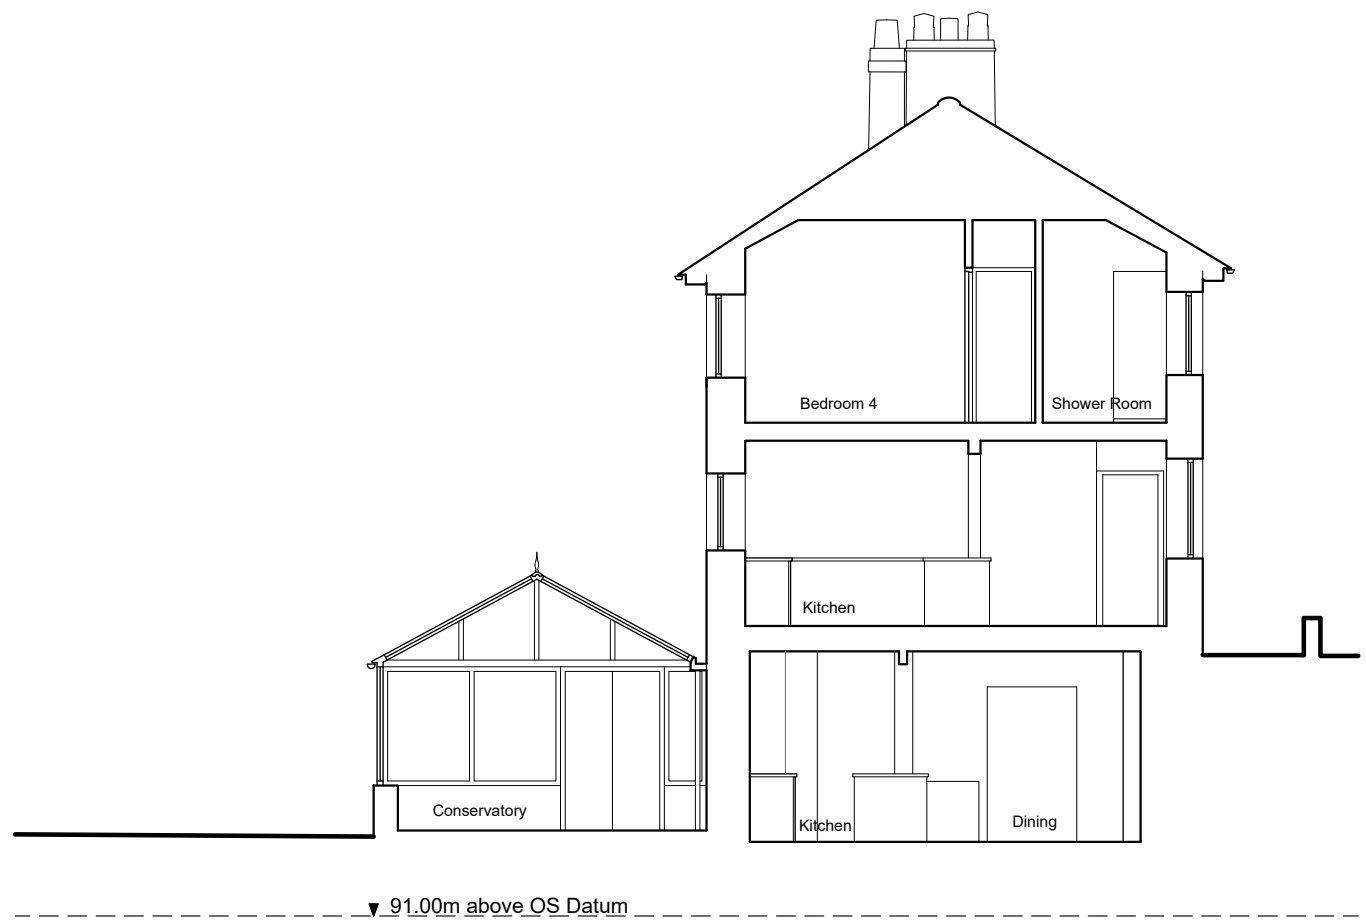

▼ 91.00m above OS Datum

**Section A-A**  
1:100 Scale

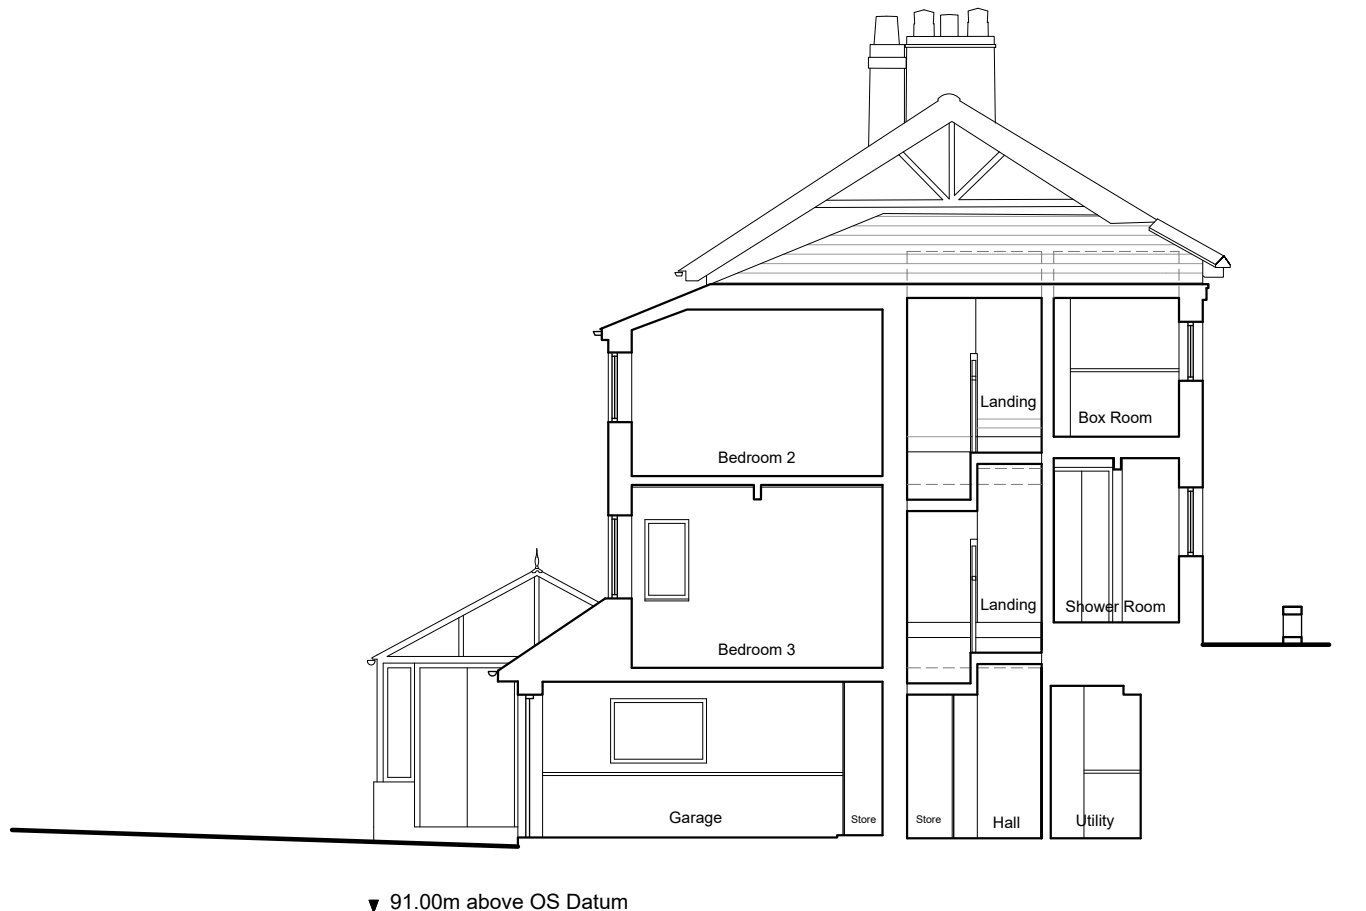

▼ 91.00m above OS Datum

**Section B-B**  
1:100 Scale

Client  
Mr and Mrs Walsh

Job Title  
Proposed extension and alterations to:  
Hydro Lodge,  
Sawley Road,  
Grindleton  
Clitheroe  
BB7 4QS

Drawing Title  
Existing Sections

Scale 1:100 @ A3	Date May 2019	Drawn NE
---------------------	------------------	-------------

**spa**  
SUNDERLAND PEACOCK ARCHITECTS

SUNDERLAND PEACOCK & ASSOCIATES LTD.  
HAZELMERE, PIMLICO ROAD, CLITHEROE  
LANCASHIRE, BB7 2AG  
T 01200 423178 F 01200 427328  
E info@sunderlandpeacock.com  
www.sunderlandpeacock.com



**5834 - 04**