


3 2 0 2 0 0 1 0 9

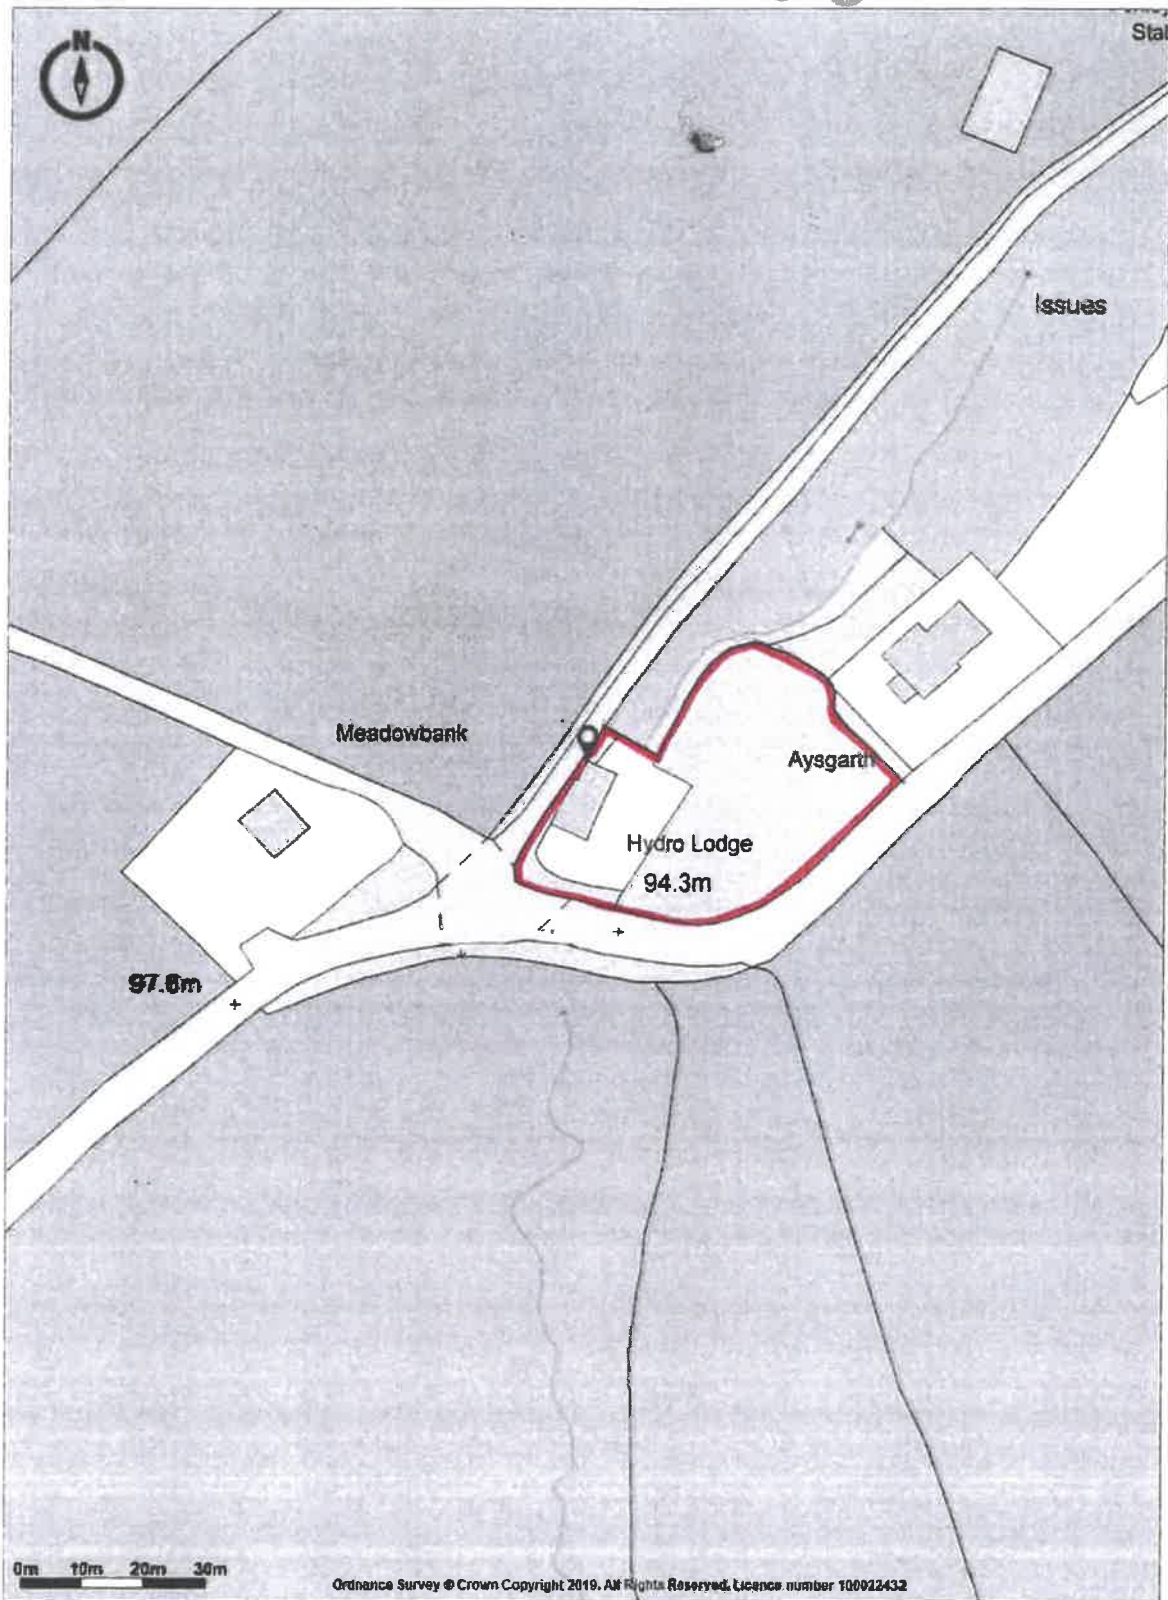

Promapv2
● LANDMARK INFORMATION

Ordnance Survey © Crown Copyright 2019. All Rights Reserved.
Licence number 100022432
Plotted Scale - 1:1250, Paper Size - A4

HYDRO LODGE, SAWLEY ROAD, GUNDLINGTON BB7 4QS
SITE LOCATION PLAN.
DRAWING No. 5834-11