


1 **Rear**
1 : 100

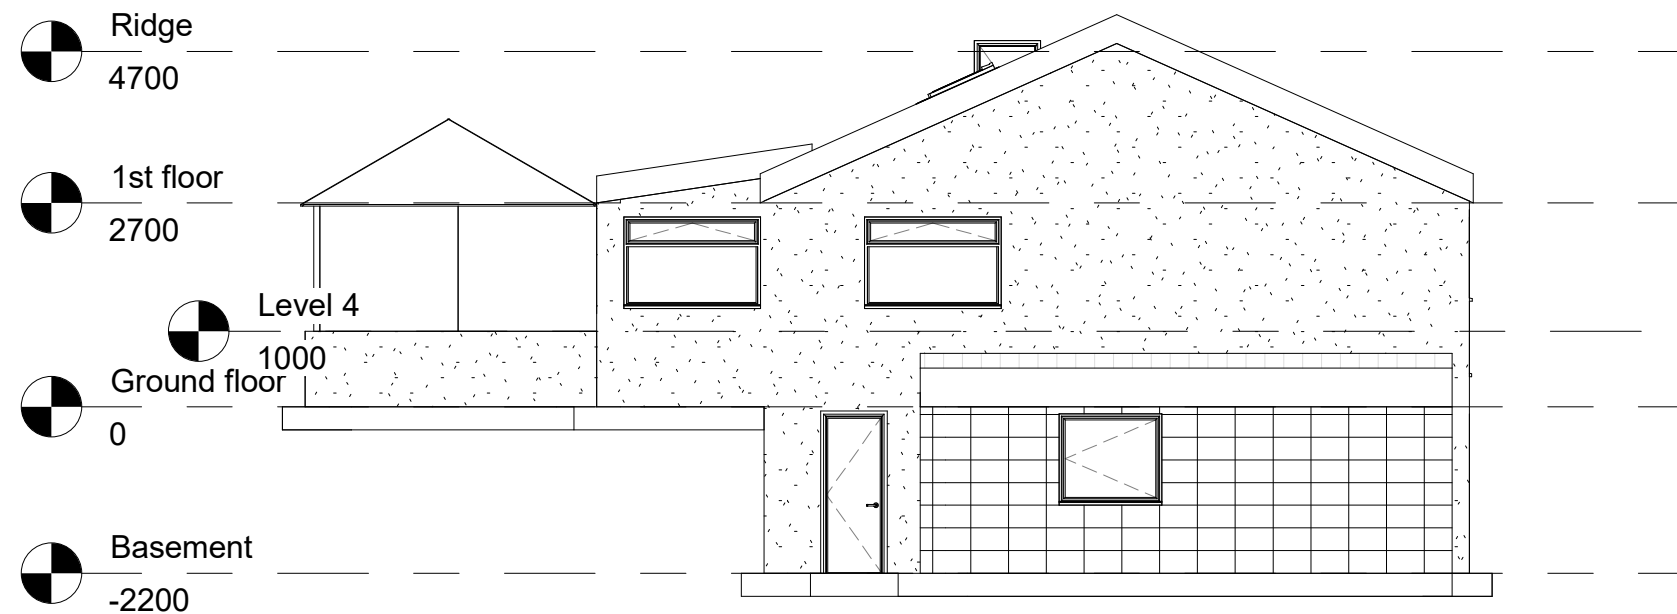

2 **Side**
1 : 100

	No.	Description	Date	<div>AUTODESK® www.autodesk.com/revit</div>				PROJECT Rear extension & dormer		CLIENT 6 scott avenue		
								Date Issue Date	Project number Project Number		Scale (@ A3) 1 : 100	
				CODE	STATUS	SUITABILITY DESCRIPTION	PURPOSE OF ISSUE	SHEET Existing Elevations 2	Drawn by Author	DRWAING NUMBER		REV
									Checked by Checker	A104		