



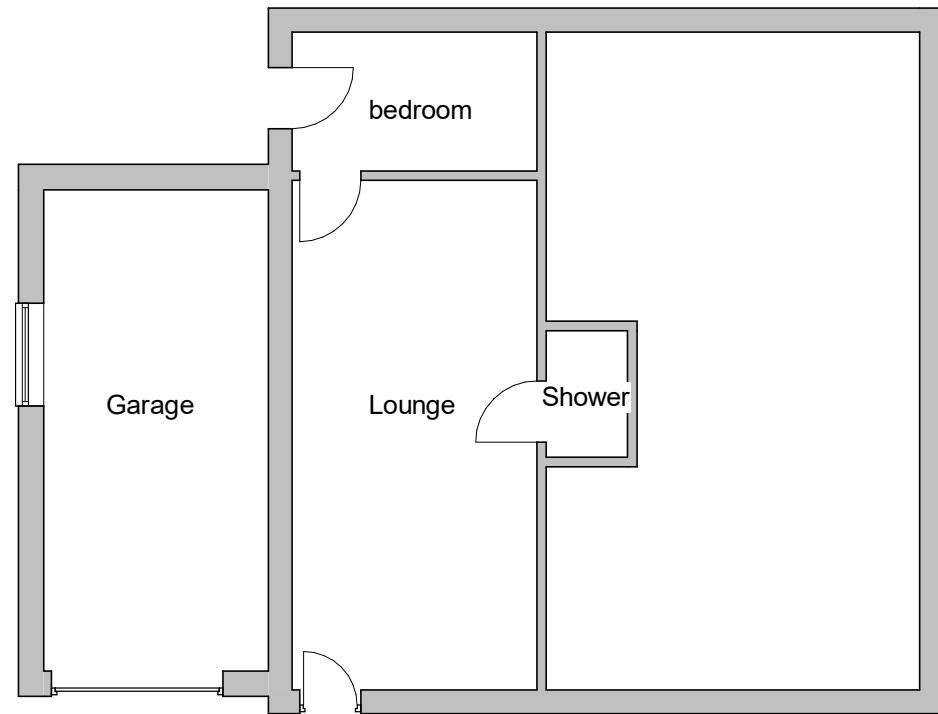

1 Basement
1 : 100

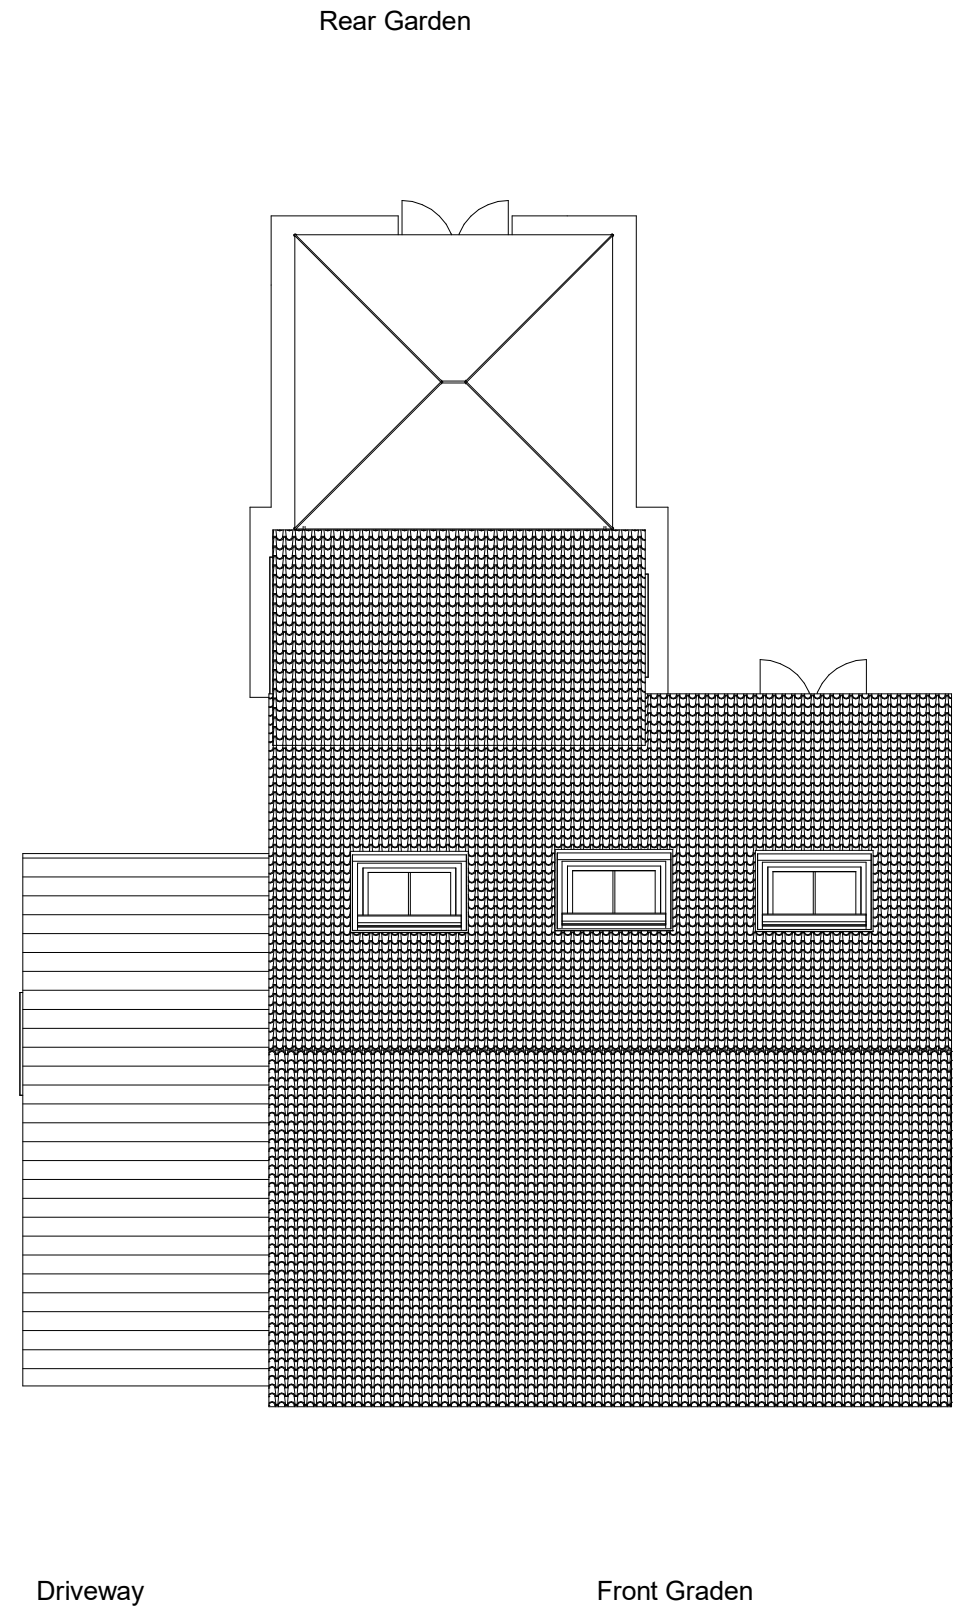

2 Site
1 : 100

No.	Description	Date

 AUTODESK www.autodesk.com/revit				PROJECT Rear extension & dormer		CLIENT 6 scott avenue		
CODE	STATUS	SUITABILITY DESCRIPTION	PURPOSE OF ISSUE	SHEET Existing plan	Date Issue Date	Project number Project Number	Scale (@ A3) 1 : 100	
					Drawn by Author	DRWAING NUMBER		REV
					Checked by Checker	A102		