


2 {3D}

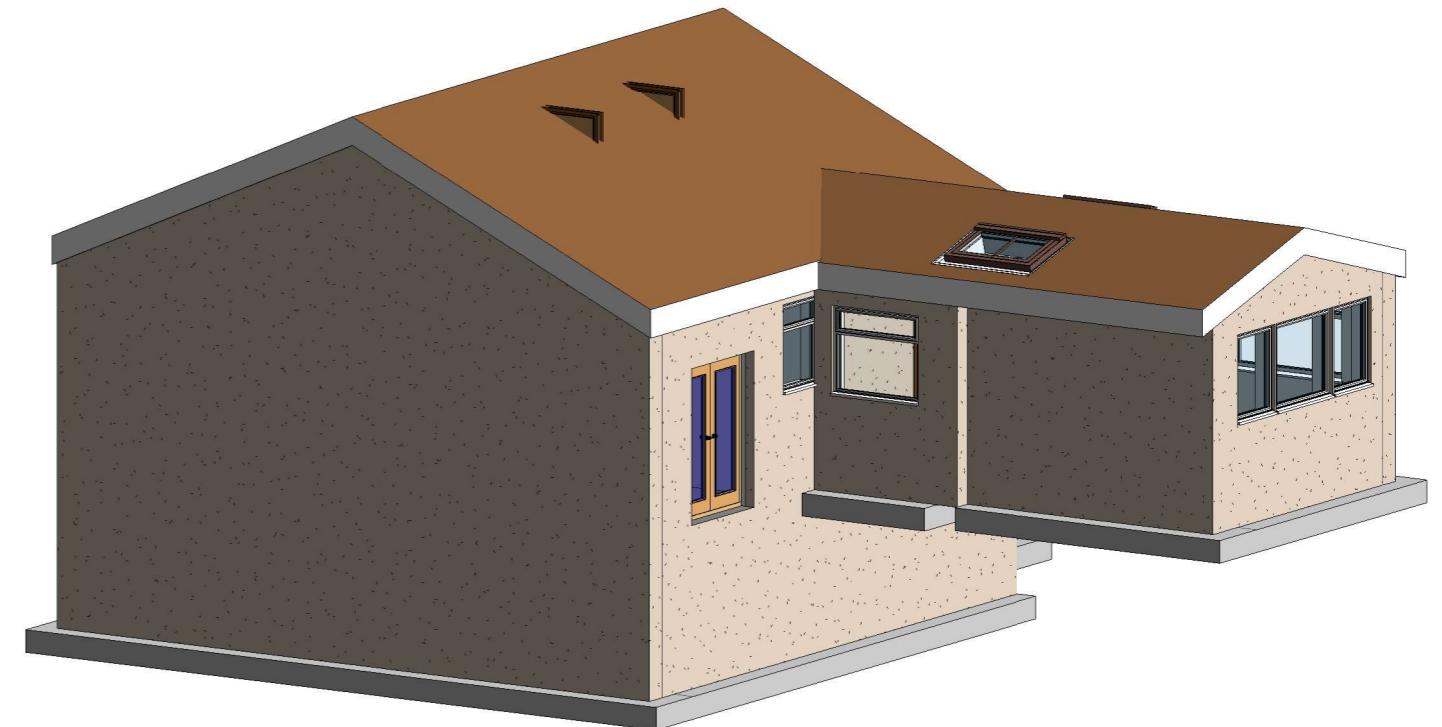

1 3D1

No.	Description	Date	PROJECT				CLIENT		
			Rear extension & dormer				6 scott avenue		
			SHEET				Date Issue Date	Project number Project Number	Scale (@ A3)
			CODE	STATUS	SUITABILITY DESCRIPTION	PURPOSE OF ISSUE	Drawn by Author	DRWAING NUMBER	REV
							Checked by Checker	B105	

 **AUTODESK**  
www.autodesk.com/revit

CODE STATUS SUITABILITY DESCRIPTION PURPOSE OF ISSUE

Proposed 3d view