


1 Rear

1 : 100

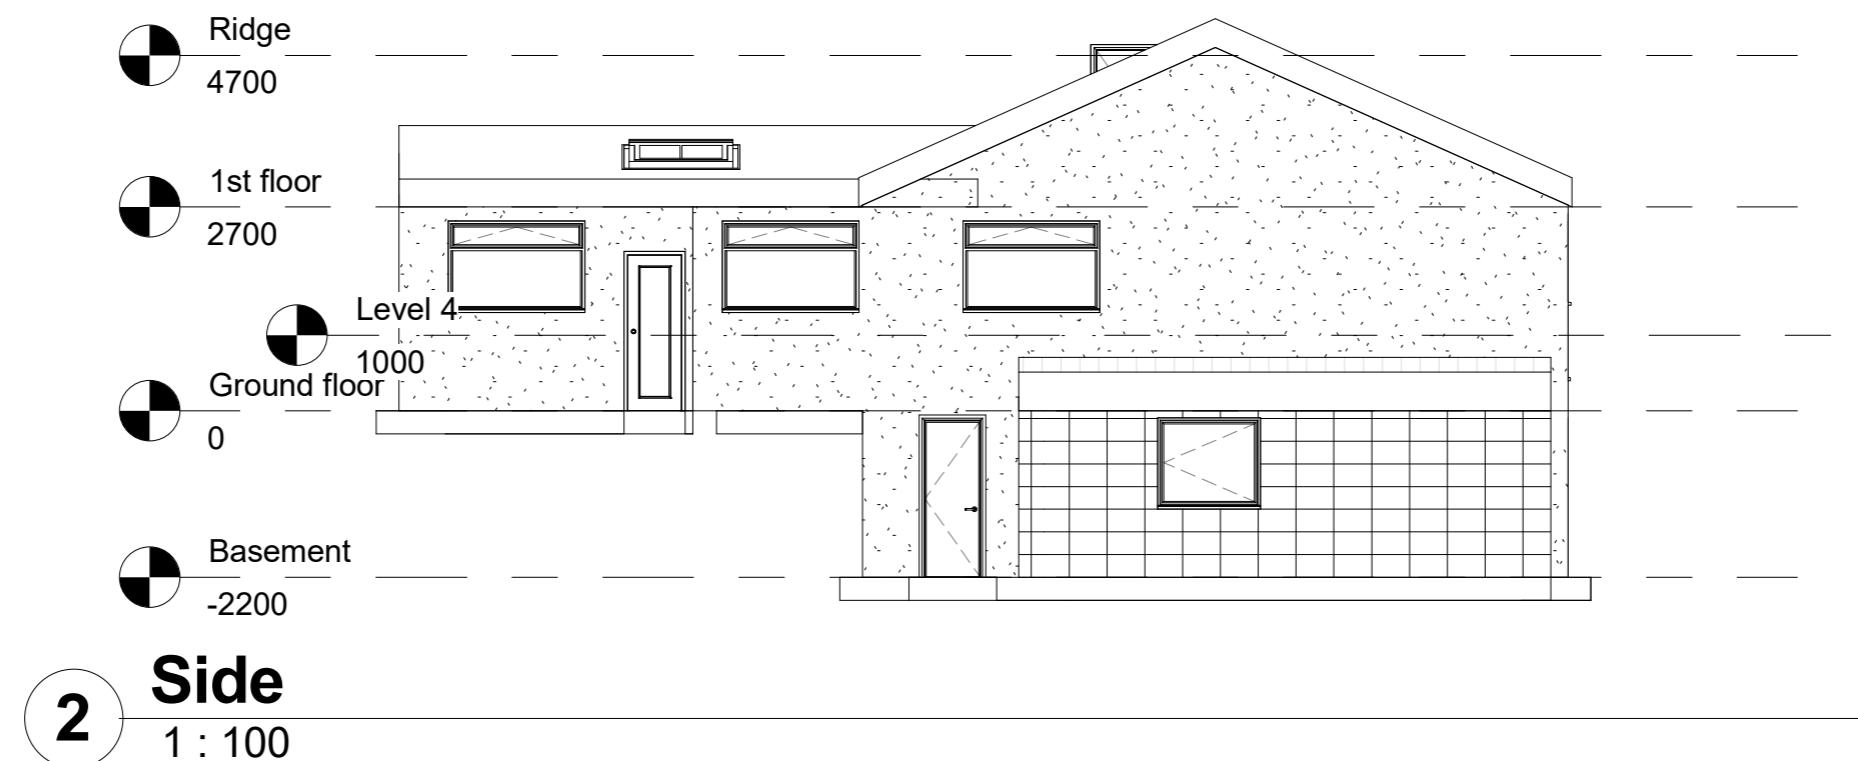

2 Side

1 : 100

No.	Description	Date	AUTODESK				PROJECT	CLIENT	
			www.autodesk.com/revit	CODE	STATUS	SUITABILITY DESCRIPTION	PURPOSE OF ISSUE		
								Rear extension & dormer	6 scott avenue
								SHEET	Date Issue Date
									Project number Project Number
									Scale (@ A3) 1 : 100
								Drawn by Author	DRWAING NUMBER
								Checked by Checker	REV
									B104